
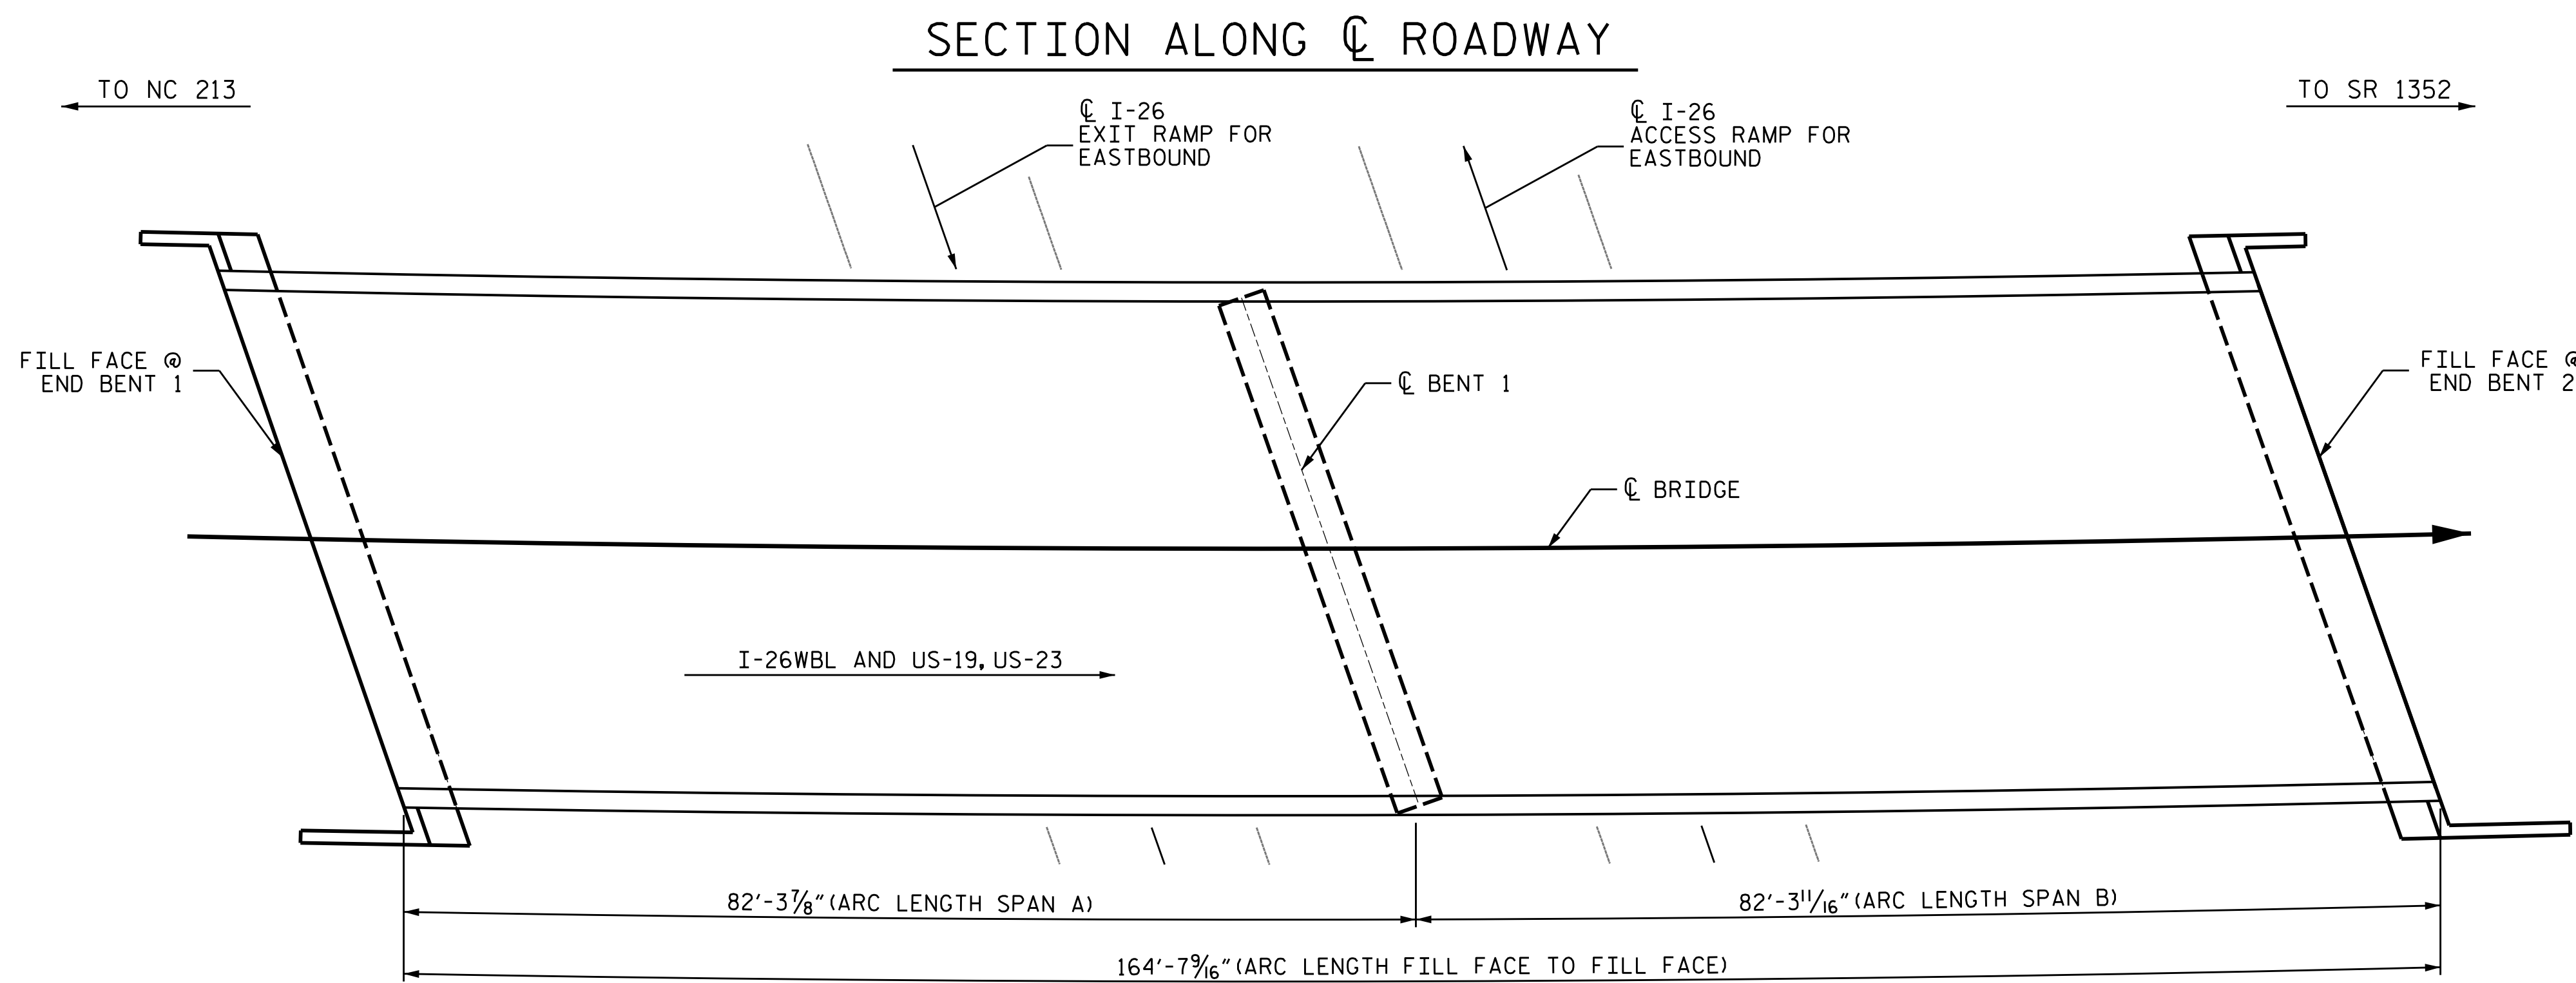


NOTES
 GENERAL DRAWING INFORMATION IS TAKEN FROM THE ORIGINAL PLANS AND THE ROUTINE INSPECTION REPORT DATED 06/23/2020.
 BRIDGE ORIENTATION CONFORMS TO THE ORIGINAL BRIDGE PLANS.

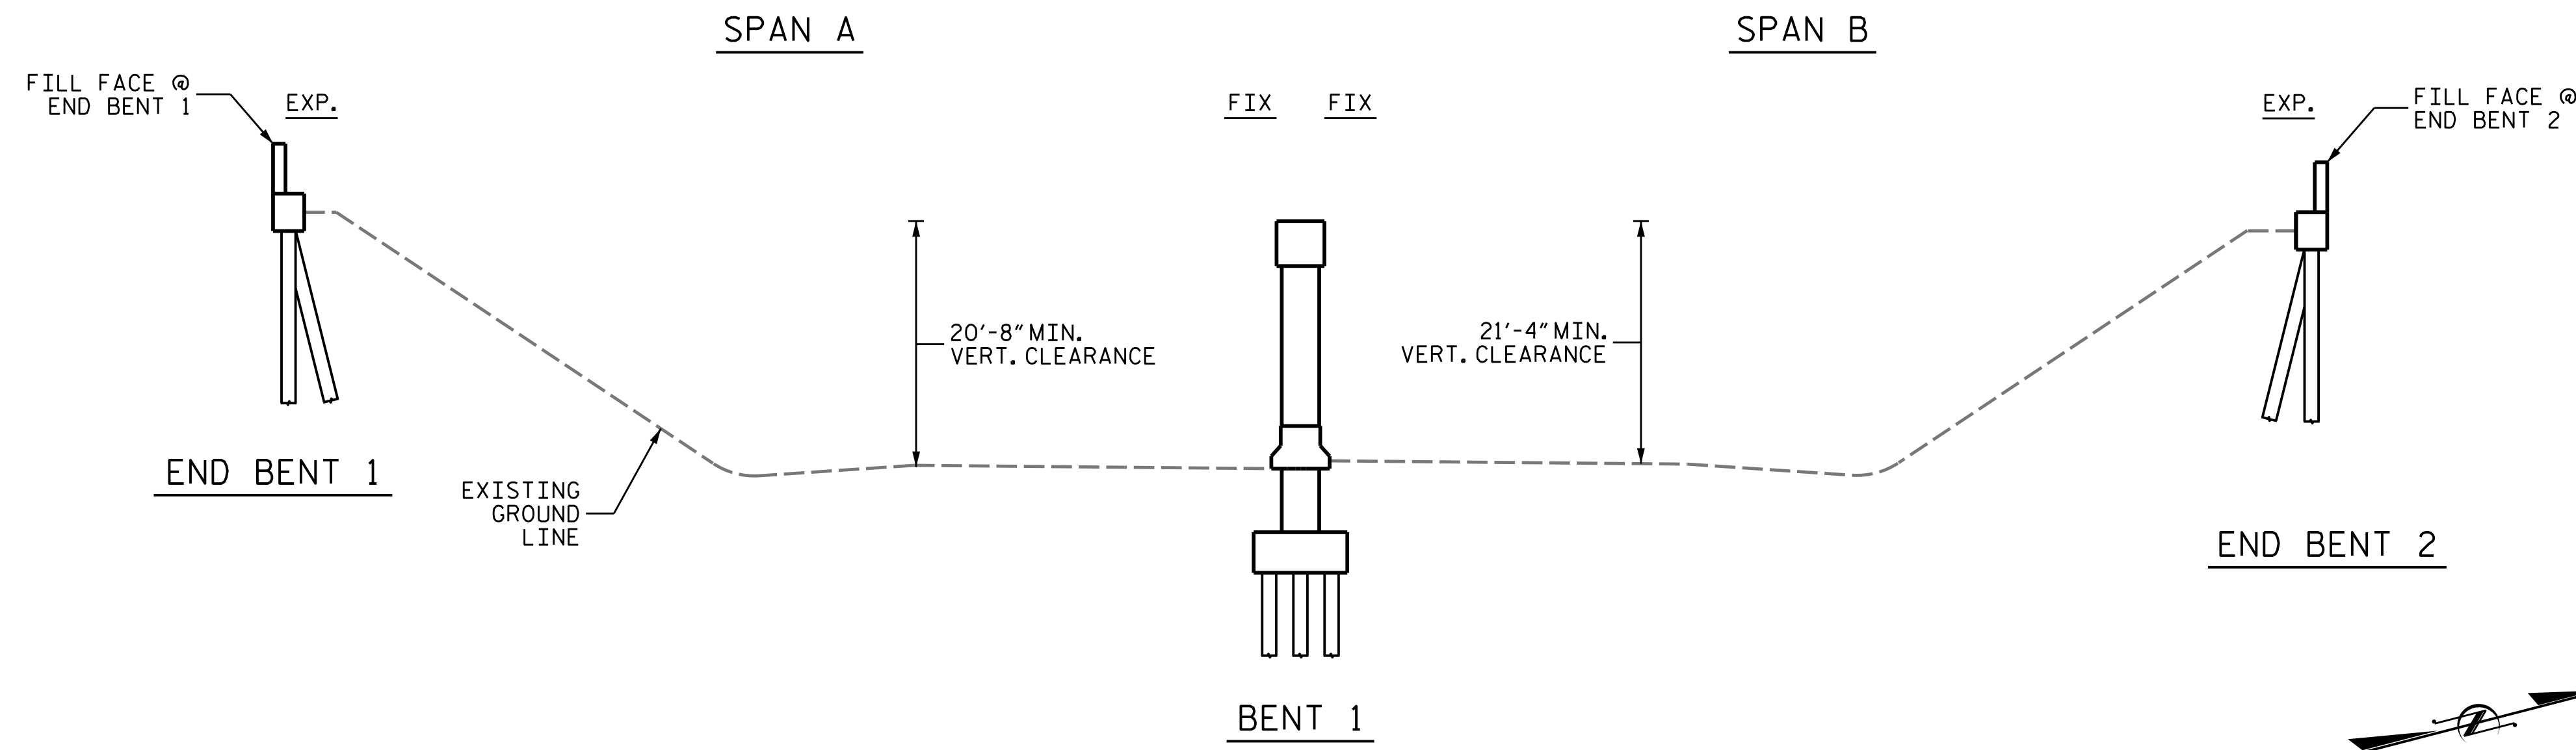


PLAN

SCOPE OF WORK

- PARTIALLY REMOVE BRIDGE DECK CONCRETE BY SCARIFICATION AND HYDRO-DEMOLITION METHODS.
- OVERLAY PREPARED BRIDGE DECK WITH LATEX MODIFIED CONCRETE - EARLY STRENGTH (LMC-ES).
- REMOVE EXISTING JOINT MATERIALS AND INSTALL FOAM JOINTS.
- GROOVE LMC-ES BRIDGE DECK.

I HEREBY CERTIFY THAT THIS STRUCTURE WAS REHABILITATED ACCORDING TO THESE PLANS OR AS NOTED HEREIN.

RESIDENT ENGINEER _____ DATE _____

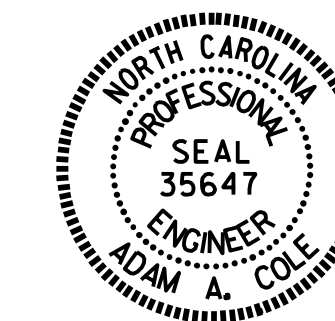

DocuSigned by:
 Adam A. Cole
 03/18/2022

DocuSigned by:
 Amber M. Lee
 03/18/2022

PROJECT NO. I-5831A
MADISON COUNTY
 BRIDGE NO. 560541

SHEET 1 OF 2

STATE OF NORTH CAROLINA
 DEPARTMENT OF TRANSPORTATION
 RALEIGH

GENERAL DRAWING
 FOR BRIDGE ON
 I-26/US-23
 OVER US-19
 (WESTBOUND)

DRAWN BY : E. CABELL DATE : 02/2022
 CHECKED BY : H. A. LOCKLEAR DATE : 02/2022

DOCUMENT NOT CONSIDERED
 FINAL UNLESS ALL
 SIGNATURES COMPLETED

REVISIONS						SHEET NO.
NO.	BY:	DATE:	NO.	BY:	DATE:	TOTAL SHEETS
1			3			6
2			4			