
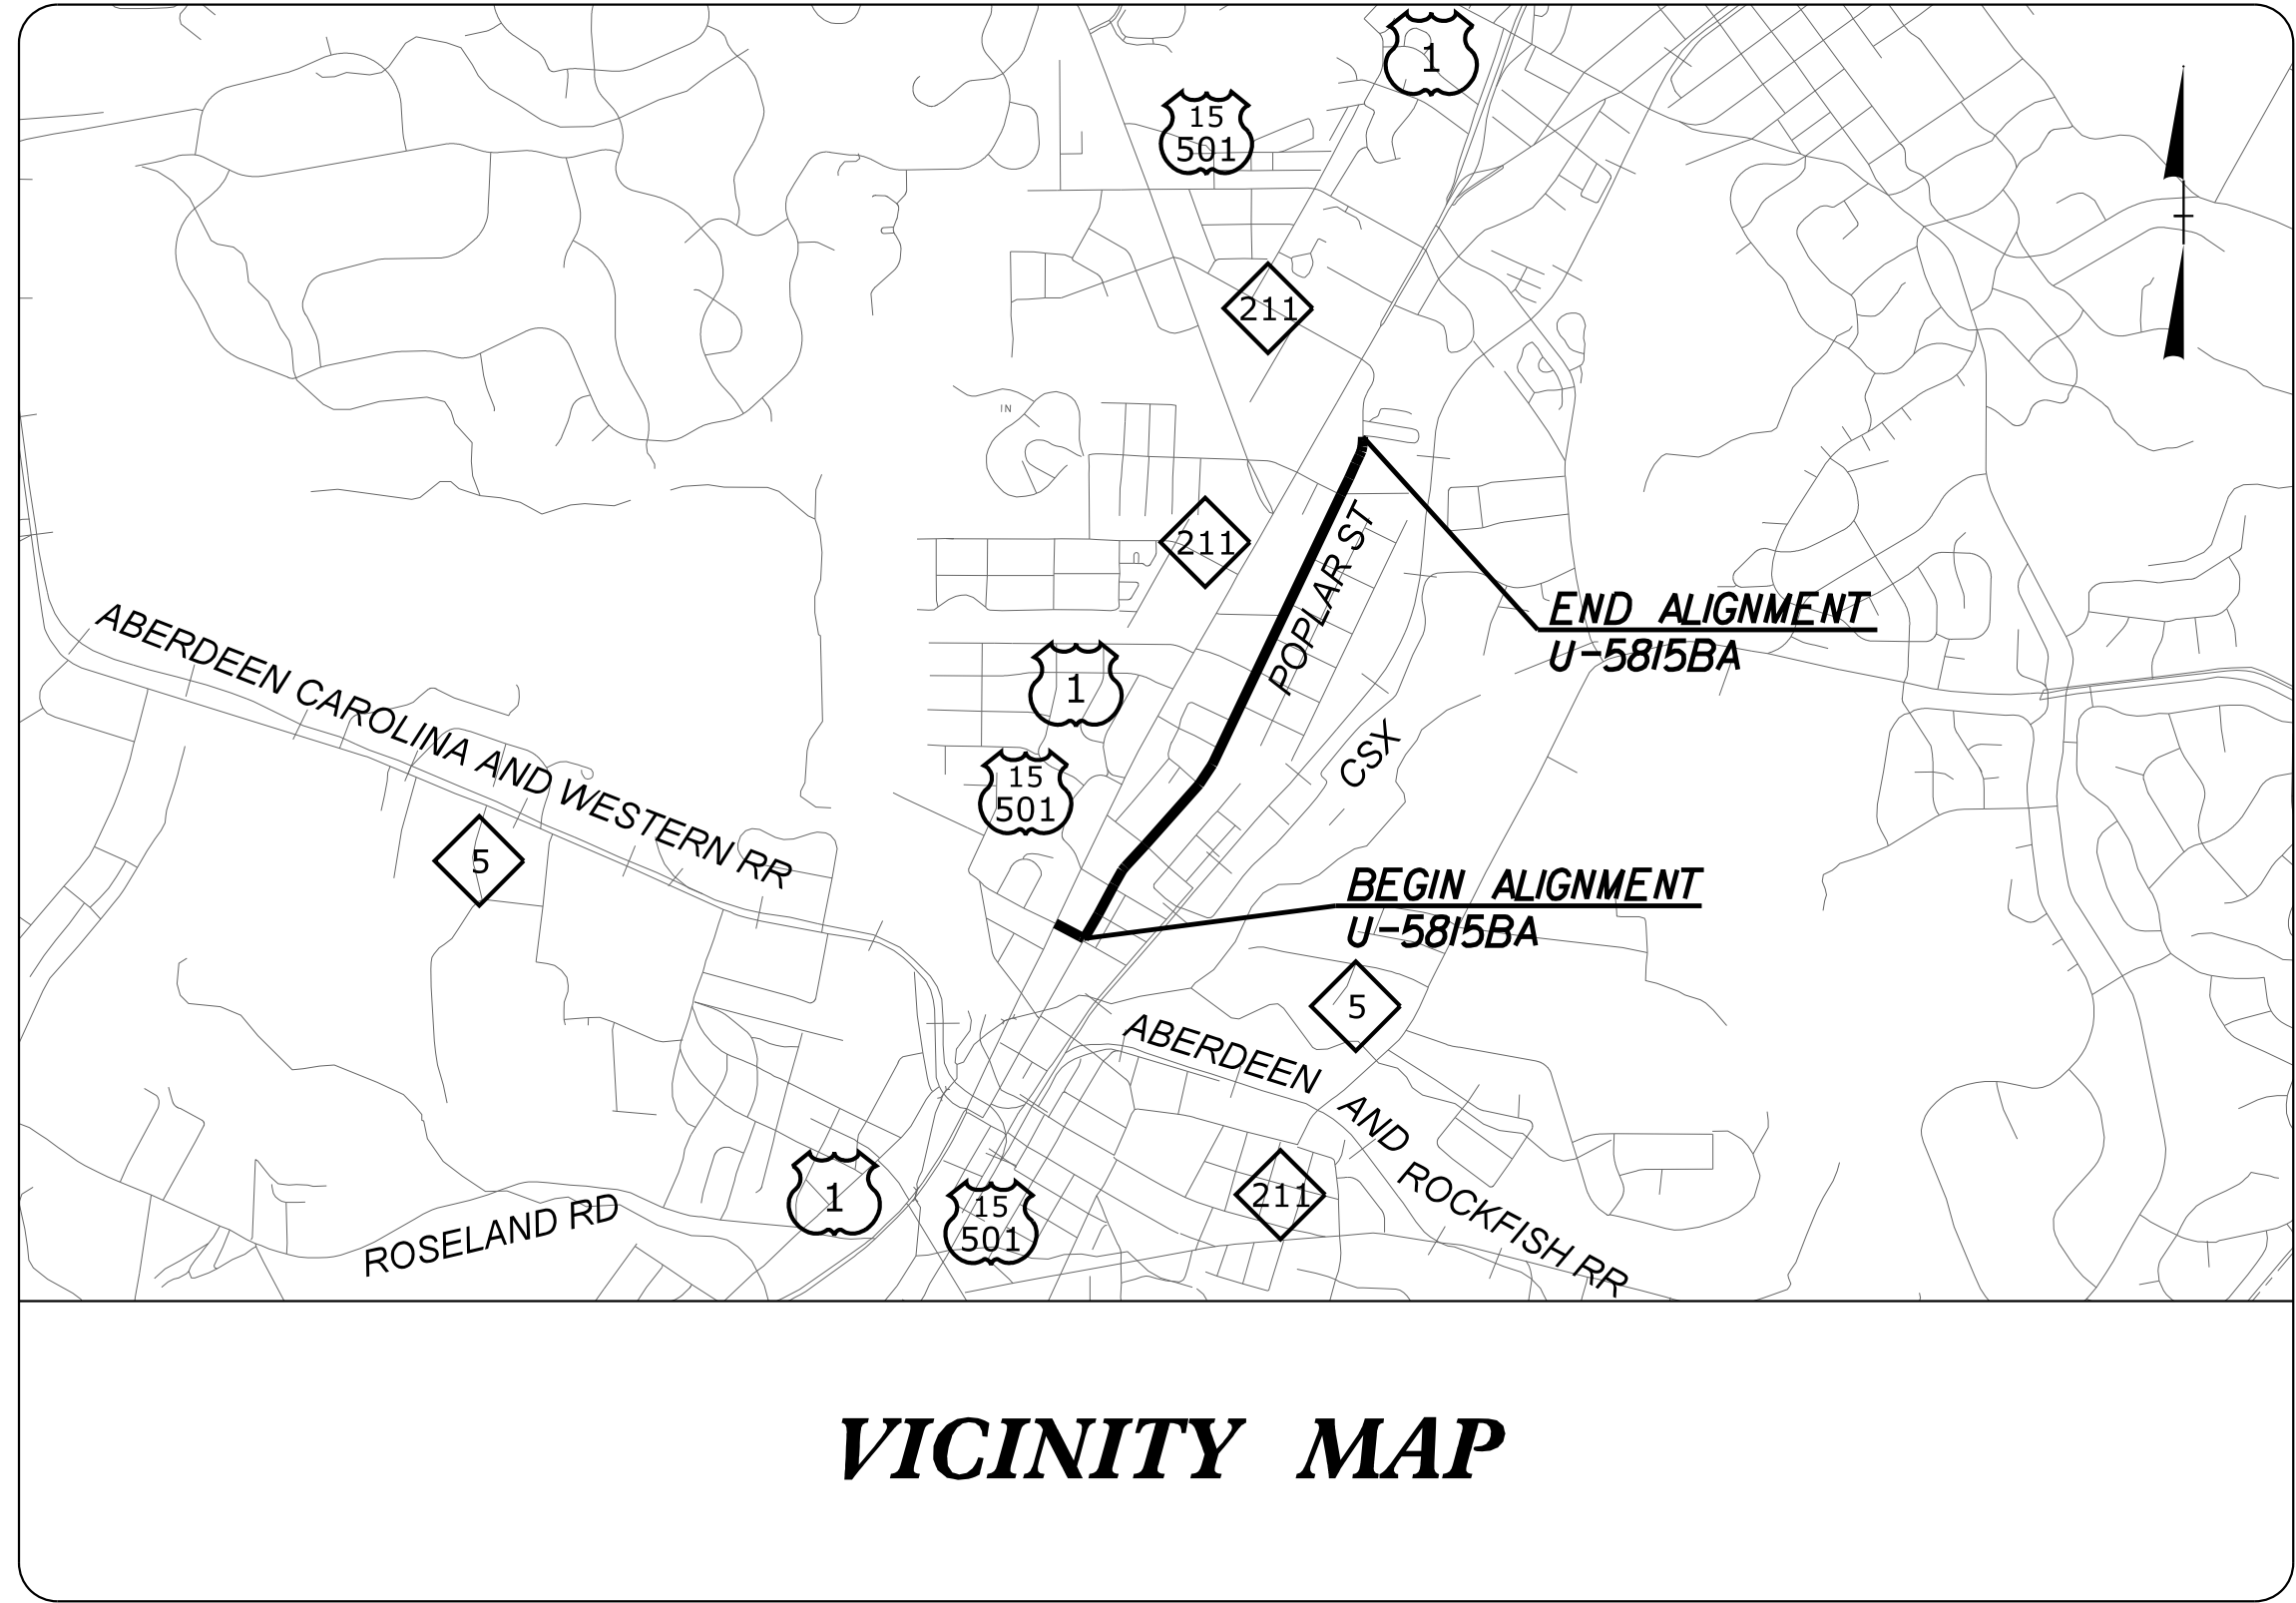


STATE OF NORTH CAROLINA
DIVISION OF HIGHWAYS

TRANSPORTATION MANAGEMENT PLAN

MOORE COUNTY

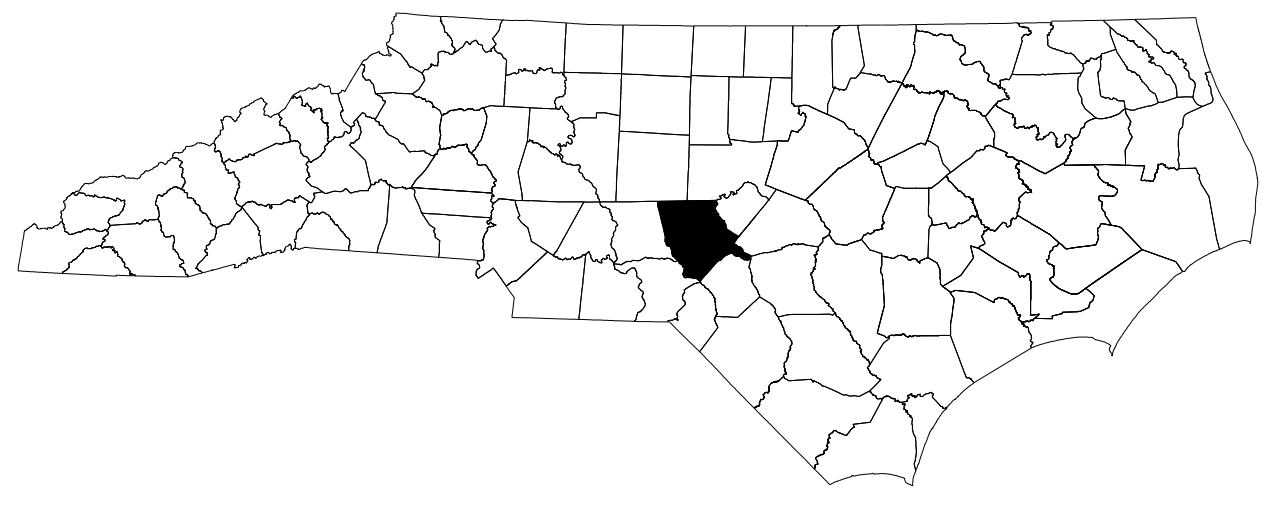


VICINITY MAP

INDEX OF SHEETS

SHEET NO.	TITLE
TMP-1	TITLE SHEET, AND INDEX OF SHEETS
TMP-1A TO TMP-1B	LIST OF APPLICABLE ROADWAY STANDARD DRAWINGS, GENERAL NOTES, AND PHASING NOTES

SHEET NO.
TMP - 1

K:\RAL_Roadway\01036348 (U-5814 U-5815 Synchronized Streets)\Roadway\Poplar St Roadway\01036348A_Poplar_TCP_1shdgn
3/15/2022

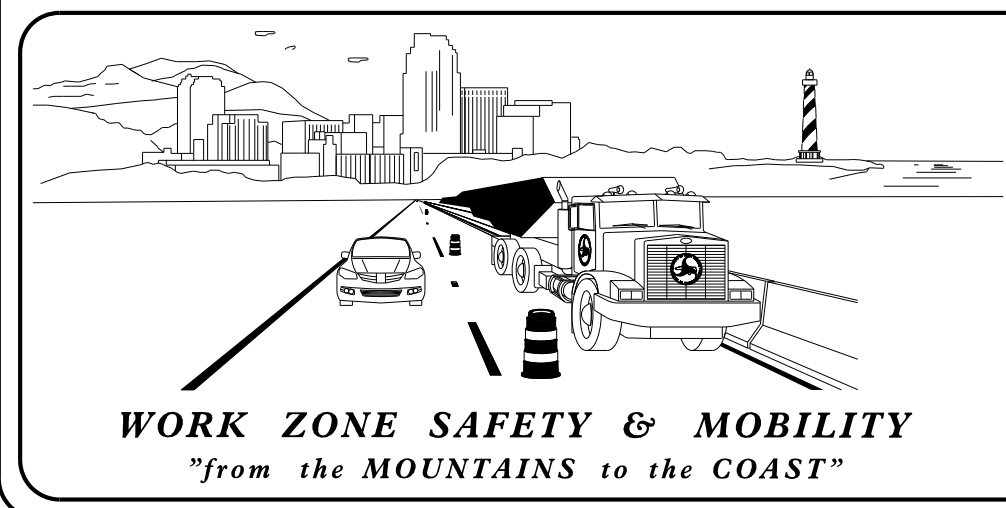


PLANS PREPARED BY:

MATT WEST, P.E.


SEAN KANE, P.E.

NCDOT CONTACTS:

JERRY PAGE, P.E.
PROJECT ENGINEER

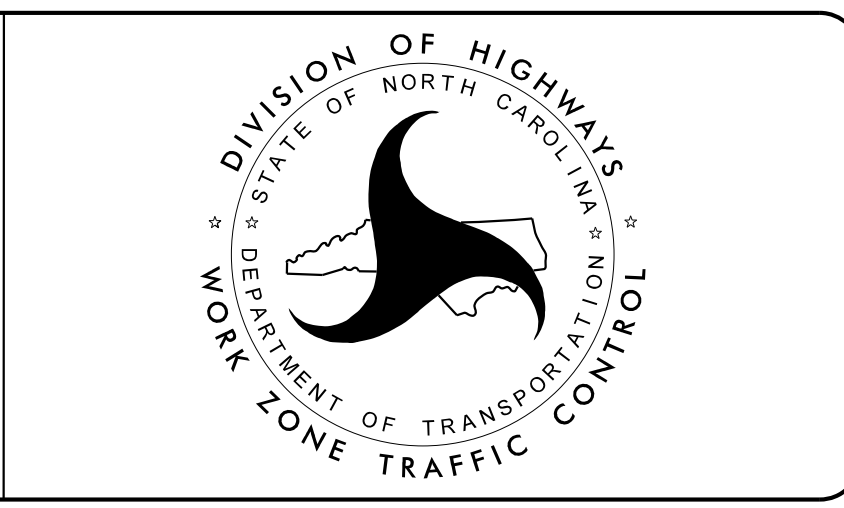

Kimley»Horn

 

APPROVED: _____

DATE: 3/15/2022

SEAL

TIP PROJECT: U-5815BA