


See Sheet 1-A For Index of Sheets
See Sheet 1-B For Conventional Plan Sheet Symbols

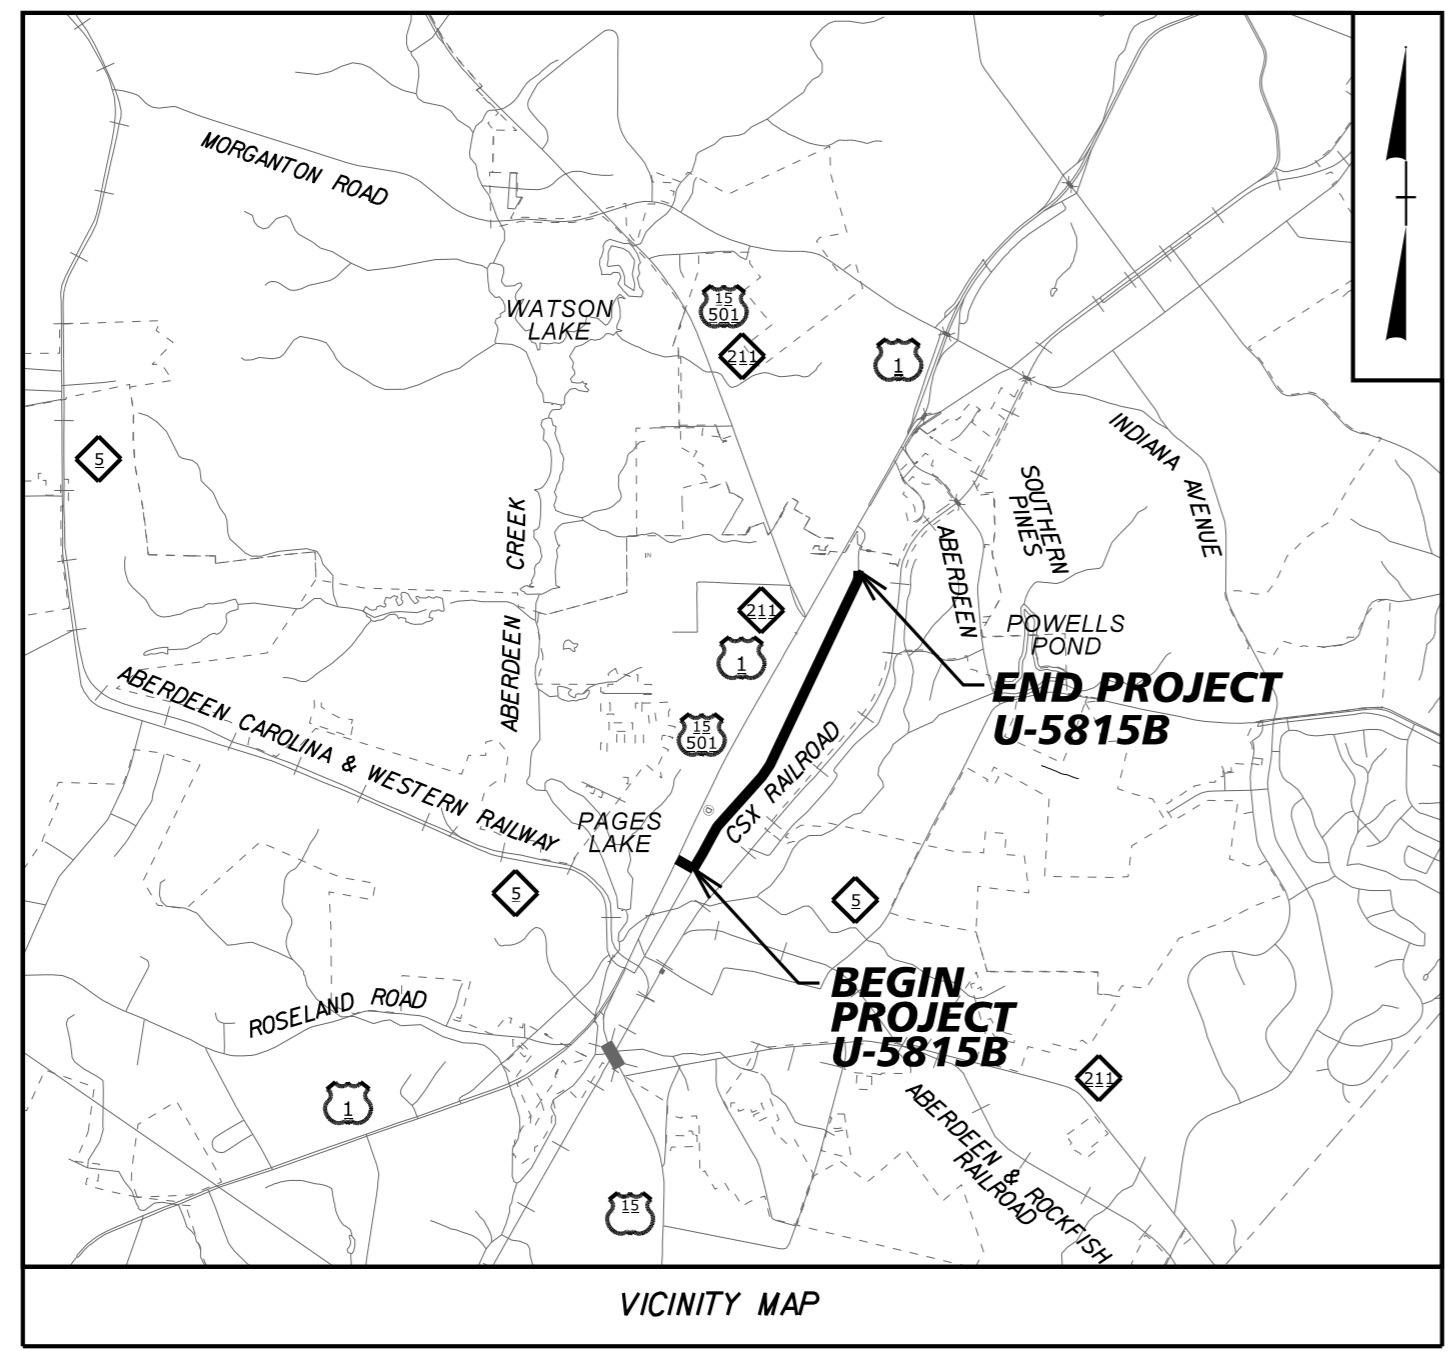

STATE OF NORTH CAROLINA
DIVISION OF HIGHWAYS
MOORE COUNTY



LOCATION: SR 2055 (N POPLAR ST) FROM ELM ST IN ABERDEEN TO 500' NORTH OF BLUES CROSSING LN IN SOUTHERN PINES.
TYPE OF WORK: PAVING AND UTILITY CONSTRUCTION

STATE	STATE PROJECT REFERENCE NO.	SHEET NO.	TOTAL SHEETS
N.C.	U-5815BA	EC-1	
STATE PROJ. NO.	F.A. PROJ. NO.	DESCRIPTION	
54041.1.4		P.E. (U-5815BA)	
54041.3.5		CONST. (U-5815BA)	

Std. #	Description	P.E.	Symbol
1630.03	Temporary Silt Ditch		[Symbol]
1630.05	Temporary Diversion		[Symbol]
1605.01	Temporary Silt Fence		[Symbol]
1606.01	Special Sediment Control Fence		[Symbol]
1622.01	Temporary Berms and Slope Drains		[Symbol]
1630.02	Silt Basin Type B		[Symbol]
1633.01	Temporary Rock Silt Check Type-A		[Symbol]
	Temporary Rock Silt Check Type-A with Matting and Polyacrylamide (PAM)		[Symbol]
1633.02	Temporary Rock Silt Check Type-B		[Symbol]
	Wattle/Coir Fiber Wattle		[Symbol]
	Wattle/Coir Fiber Wattle with Polyacrylamide (PAM)		[Symbol]
1634.01	Temporary Rock Sediment Dam Type-A		[Symbol]
1634.02	Temporary Rock Sediment Dam Type-B		[Symbol]
1635.01	Rock Pipe Inlet Sediment Trap Type-A		[Symbol]
1635.02	Rock Pipe Inlet Sediment Trap Type-B		[Symbol]
1630.04	Stilling Basin		[Symbol]
1630.06	Special Stilling Basin		[Symbol]
	Rock Inlet Sediment Trap:		
1632.01	Type A		[Symbol]
1632.02	Type B		[Symbol]
1632.03	Type C		[Symbol]
	Skimmer Basin		[Symbol]
	Tiered Skimmer Basin		[Symbol]
	Infiltration Basin		[Symbol]

TIP PROJECT: U-5815BA

CONTRACT: C204737

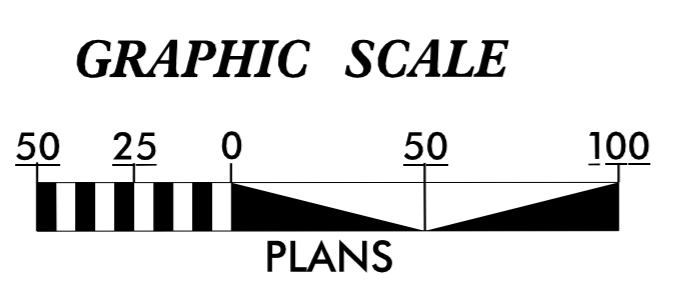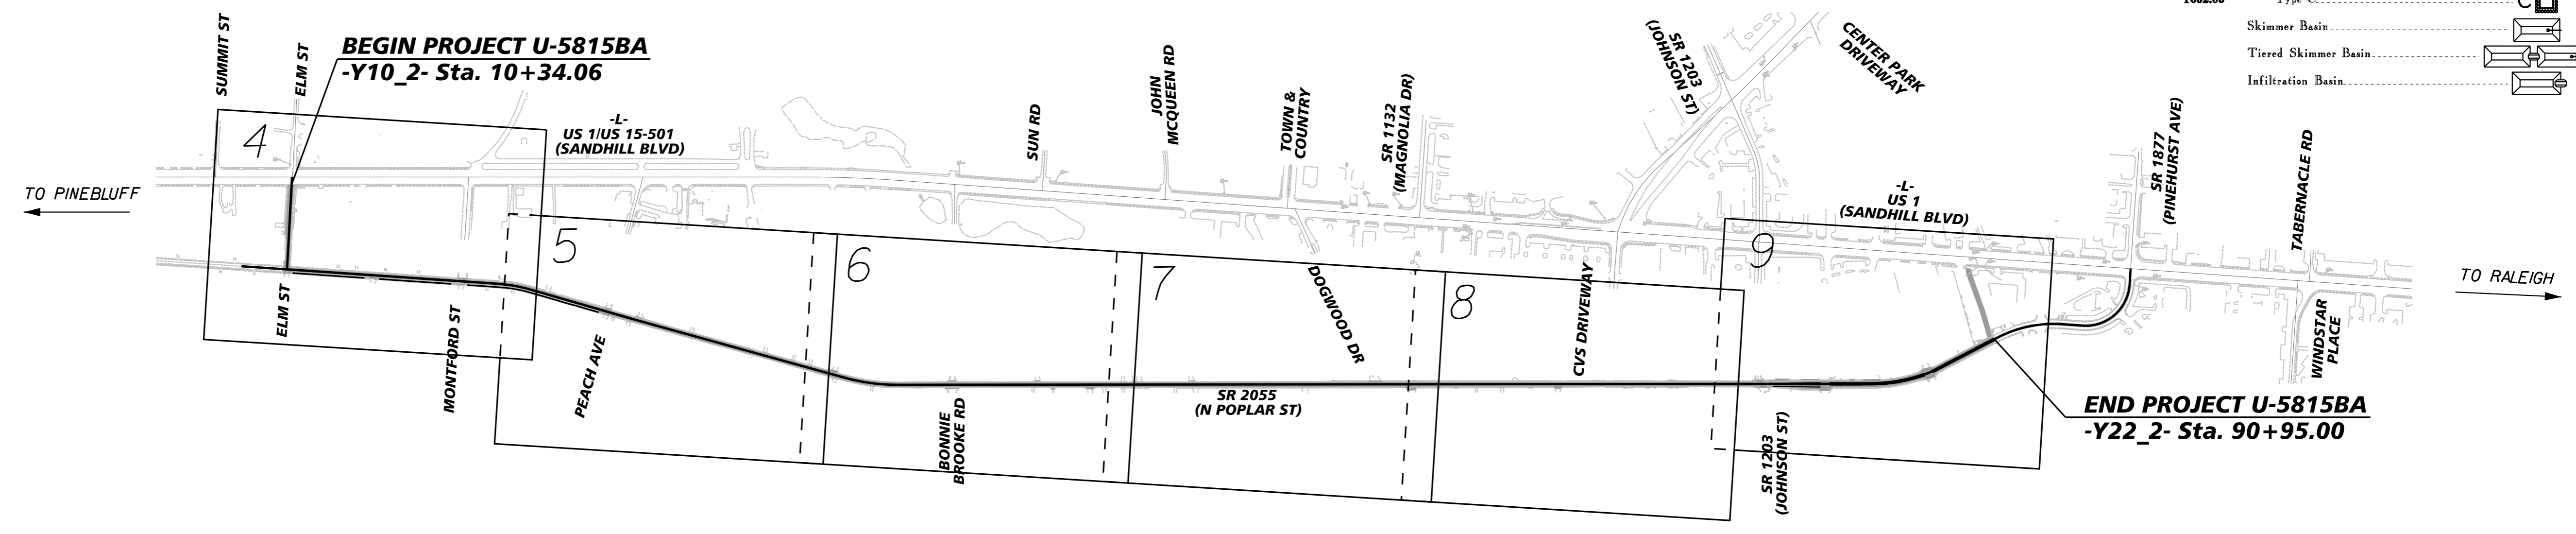

THESE EROSION AND SEDIMENT CONTROL PLANS COMPLY WITH THE APPLICABLE REGULATIONS SET FORTH BY THE NCG-010000 GENERAL CONSTRUCTION PERMIT EFFECTIVE APRIL 1, 2019 AND ISSUED BY THE NORTH CAROLINA DEPARTMENT OF ENVIRONMENTAL QUALITY DIVISION OF WATER RESOURCES.

Kimley » Horn

Prepared in the Office of:
Kimley-Horn
421 Fayetteville Street, Suite 600
Raleigh, NC 27601

4/1/2022
NORTH CAROLINA PROFESSIONAL SEAL 029876
MATT WEST
DESIGNED BY

NAME: **MATT WEST**
LEVEL III CERTIFICATION NO.

The following roadway english standards as appear in "Roadway Standard Drawings"- Roadway Design Unit - N. C. Department of Transportation - Raleigh, N. C., dated January 2018 and the latest revision thereto are applicable to this project and by reference hereby are considered a part of these plans.

1605.01 Temporary Silt Fence

