


09/08/19

See Sheet 1-A For Index of Sheets
See Sheet 1-B For Conventional Plan Sheet Symbols

STATE OF NORTH CAROLINA
DIVISION OF HIGHWAYS
MOORE COUNTY

STATE	STATE PROJECT REFERENCE NO.	SHEET NO.	TOTAL SHEETS
N.C.	U-5815BA	EC-1	
STATE PROJ. NO.	F.A. PROJ. NO.	DESCRIPTION	
54041.1.4		P.E. (U-5815BA)	
54041.3.5		CONST. (U-5815BA)	

TIP PROJECT: U-5815BA


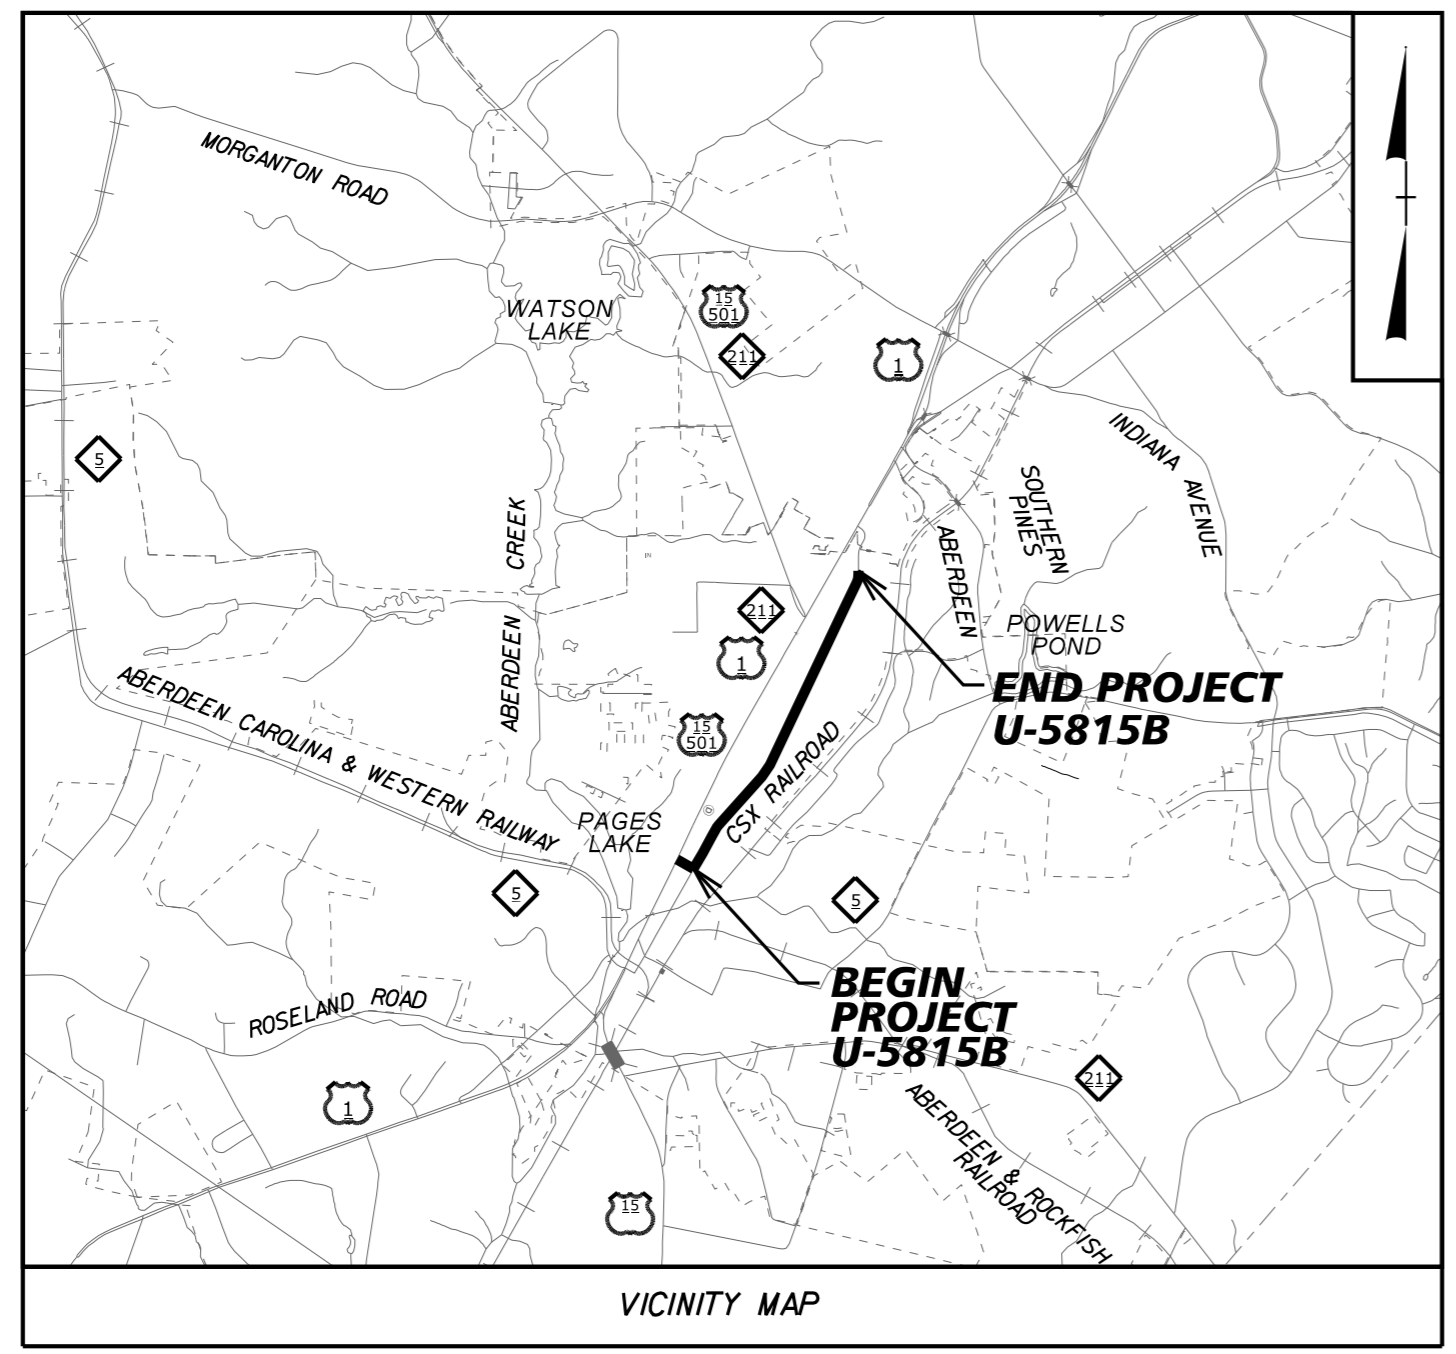


LOCATION: SR 2055 (N POPLAR ST) FROM ELM ST IN ABERDEEN TO 500' NORTH OF BLUES CROSSING LN IN SOUTHERN PINES.


TYPE OF WORK: PAVING AND UTILITY CONSTRUCTION

EROSION AND SEDIMENT CONTROL MEASURES

Std. #	Description	P.E.	Symbol
1630.03	Temporary Silt Ditch		TD
1630.05	Temporary Diversion		TD
1605.01	Temporary Silt Fence		TSF
1606.01	Special Sediment Control Fence		SSCF
1622.01	Temporary Berms and Slope Drains		TSB
1630.02	Silt Basin Type B		SB
1633.01	Temporary Rock Silt Check Type-A		TRSCA
	Temporary Rock Silt Check Type-A with Matting and Polyacrylamide (PAM)		TRSCA-PAM
1633.02	Temporary Rock Silt Check Type-B		TRSCB
	Wattle / Coir Fiber Wattle		WF
	Wattle / Coir Fiber Wattle with Polyacrylamide (PAM)		WF-PAM
1634.01	Temporary Rock Sediment Dam Type-A		TRSDA
1634.02	Temporary Rock Sediment Dam Type-B		TRSDA-B
1635.01	Rock Pipe Inlet Sediment Trap Type-A		RPISTRA
1635.02	Rock Pipe Inlet Sediment Trap Type-B		RPISTRB
1630.04	Stilling Basin		SB
1630.06	Special Stilling Basin		SSB
	Rock Inlet Sediment Trap:		
1632.01	Type A		A
1632.02	Type B		B
1632.03	Type C		C
	Skimmer Basin		SKB
	Tiered Skimmer Basin		TSKB
	Infiltration Basin		IB

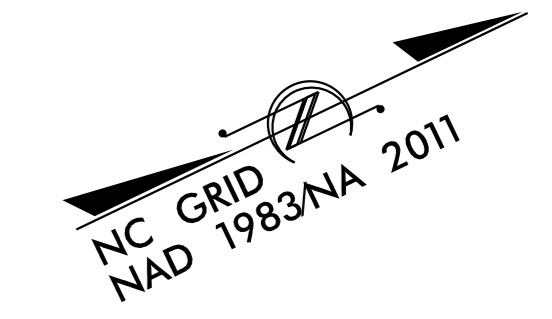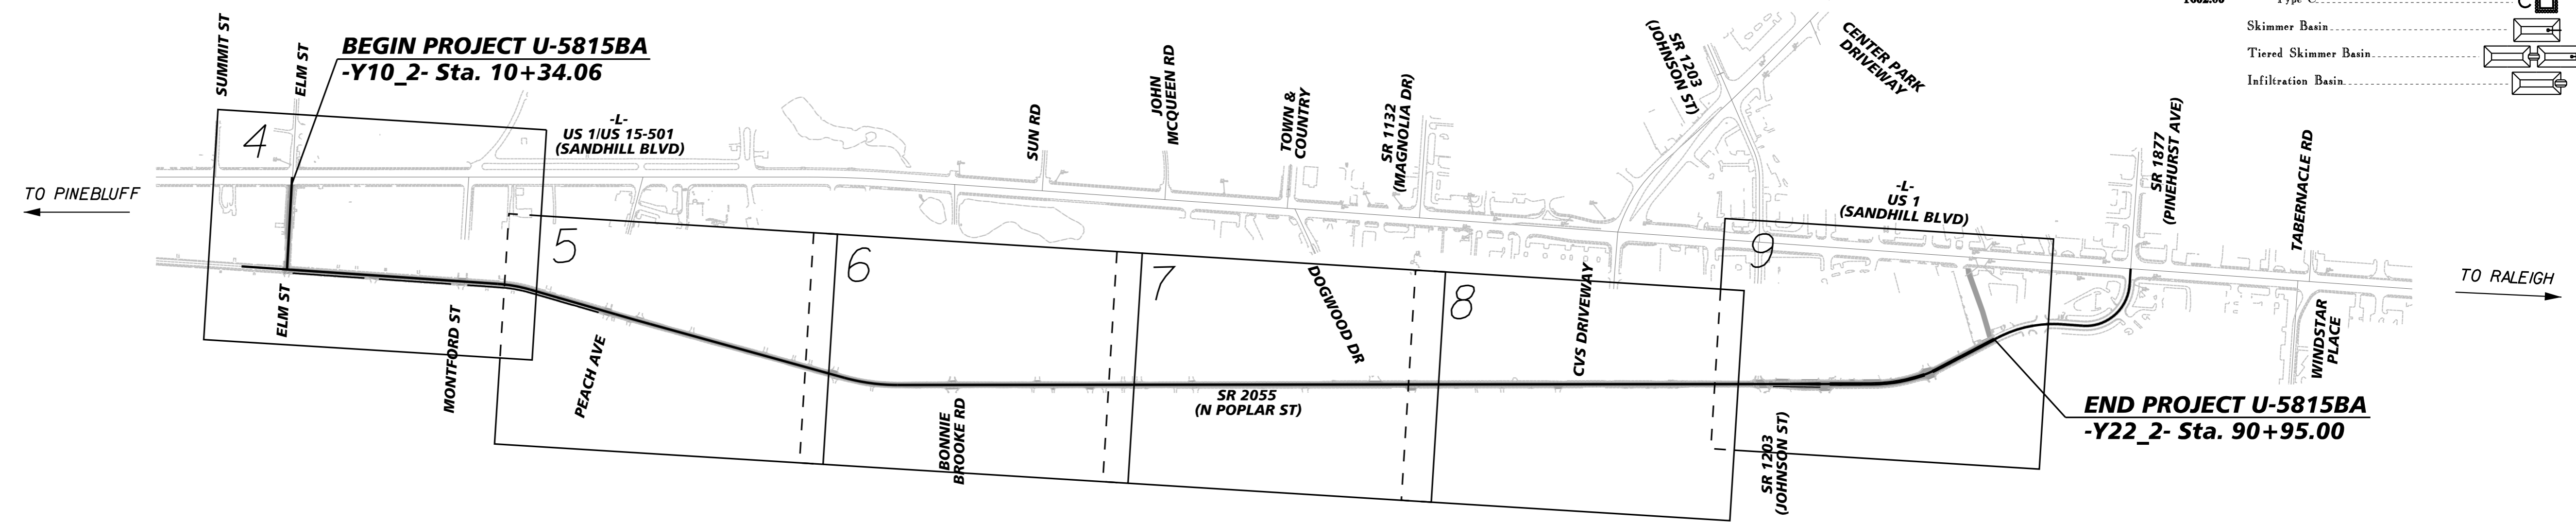

CONTRACT: C204737

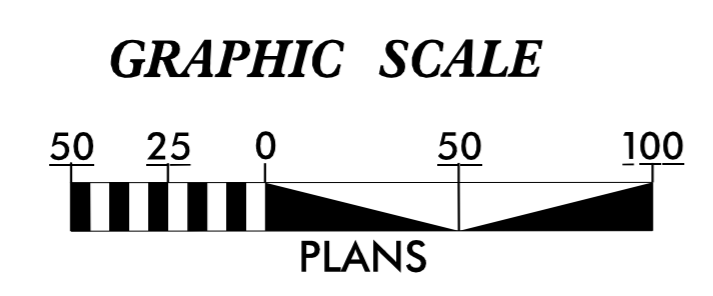

THESE EROSION AND SEDIMENT CONTROL PLANS COMPLY WITH THE APPLICABLE REGULATIONS SET FORTH BY THE NCG-010000 GENERAL CONSTRUCTION PERMIT EFFECTIVE APRIL 1, 2019 AND ISSUED BY THE NORTH CAROLINA DEPARTMENT OF ENVIRONMENTAL QUALITY DIVISION OF WATER RESOURCES.

Kimley » Horn

Prepared In the Office of:

Kimley-Horn
421 Fayetteville Street, Suite 600
Raleigh, NC 27601

4/1/2022

Designed by:

MATT WEST
NAME LEVEL III CERTIFICATION NO.

The following roadway english standards as appear in "Roadway Standard Drawings"- Roadway Design Unit - N. C. Department of Transportation - Raleigh, N. C., dated January 2018 and the latest revision thereto are applicable to this project and by reference hereby are considered a part of these plans.

1605.01 Temporary Silt Fence

K:\RAL_Roadway\01036348 U-5814 U-5814 U-5814 U-5814 U-5814 Synchronized Streets\Roadway\Poplar St Roadway\01036348A_Poplar_rdy_tsh_erodgn

4/1/2022