



NOTES


SEE TRANSPORTATION MANAGEMENT PLANS FOR LANE WIDTHS, SEQUENCING AND OTHER TRAFFIC CONTROL MEASURES FOR STAGING OF SURFACE PREPARATION AND EPOXY OVERLAY.

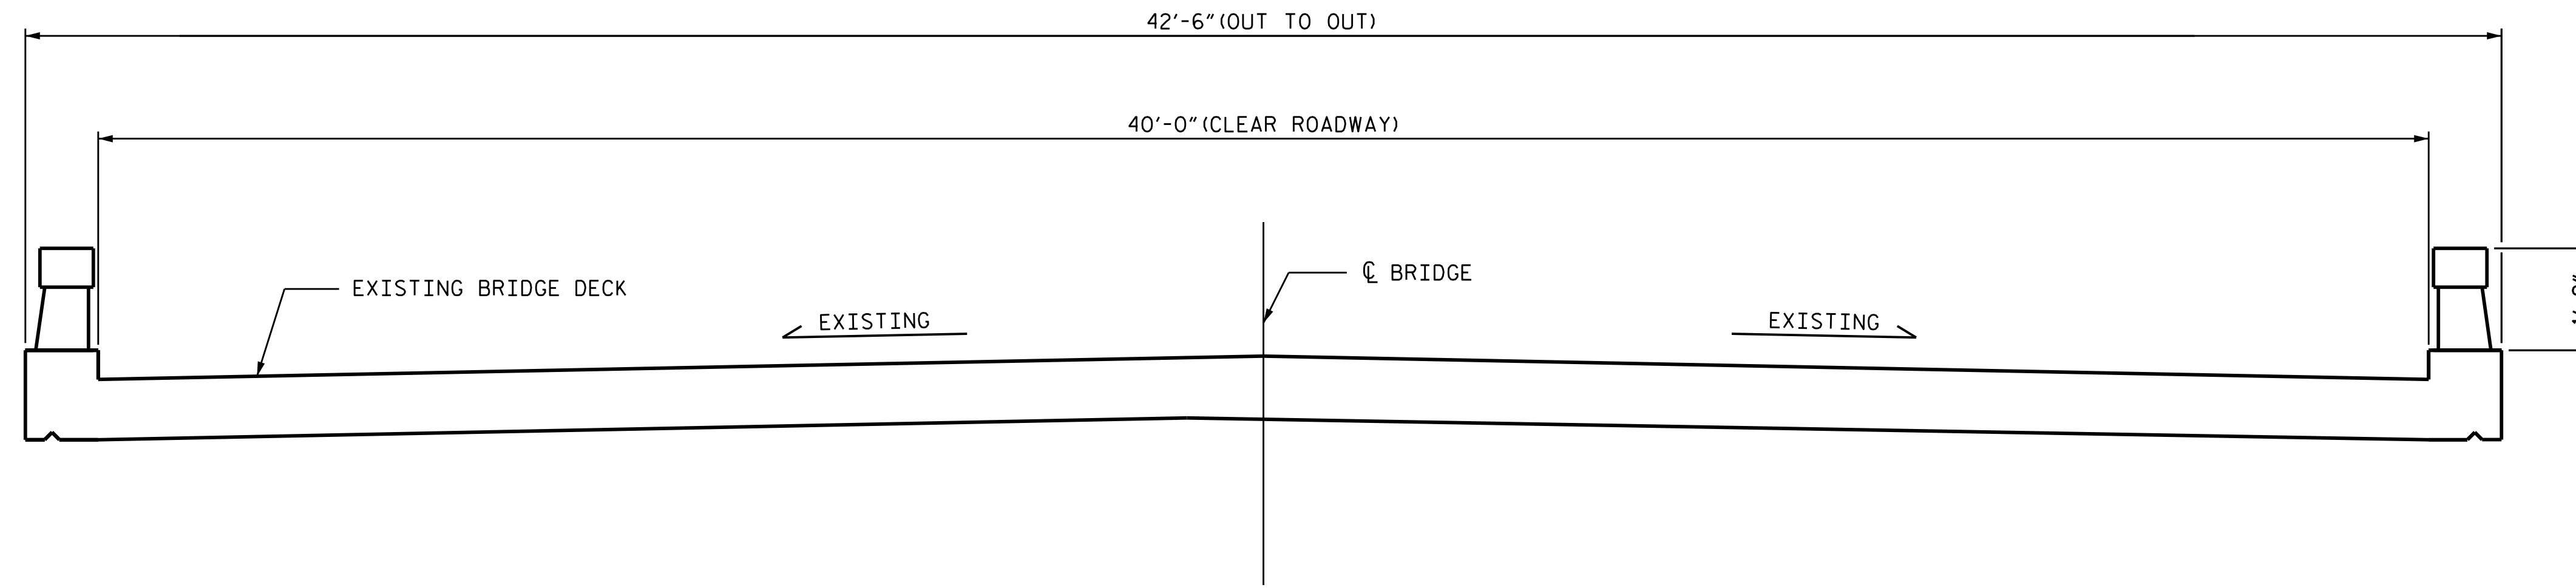

TYPICAL SECTION
(EXISTING DECK)

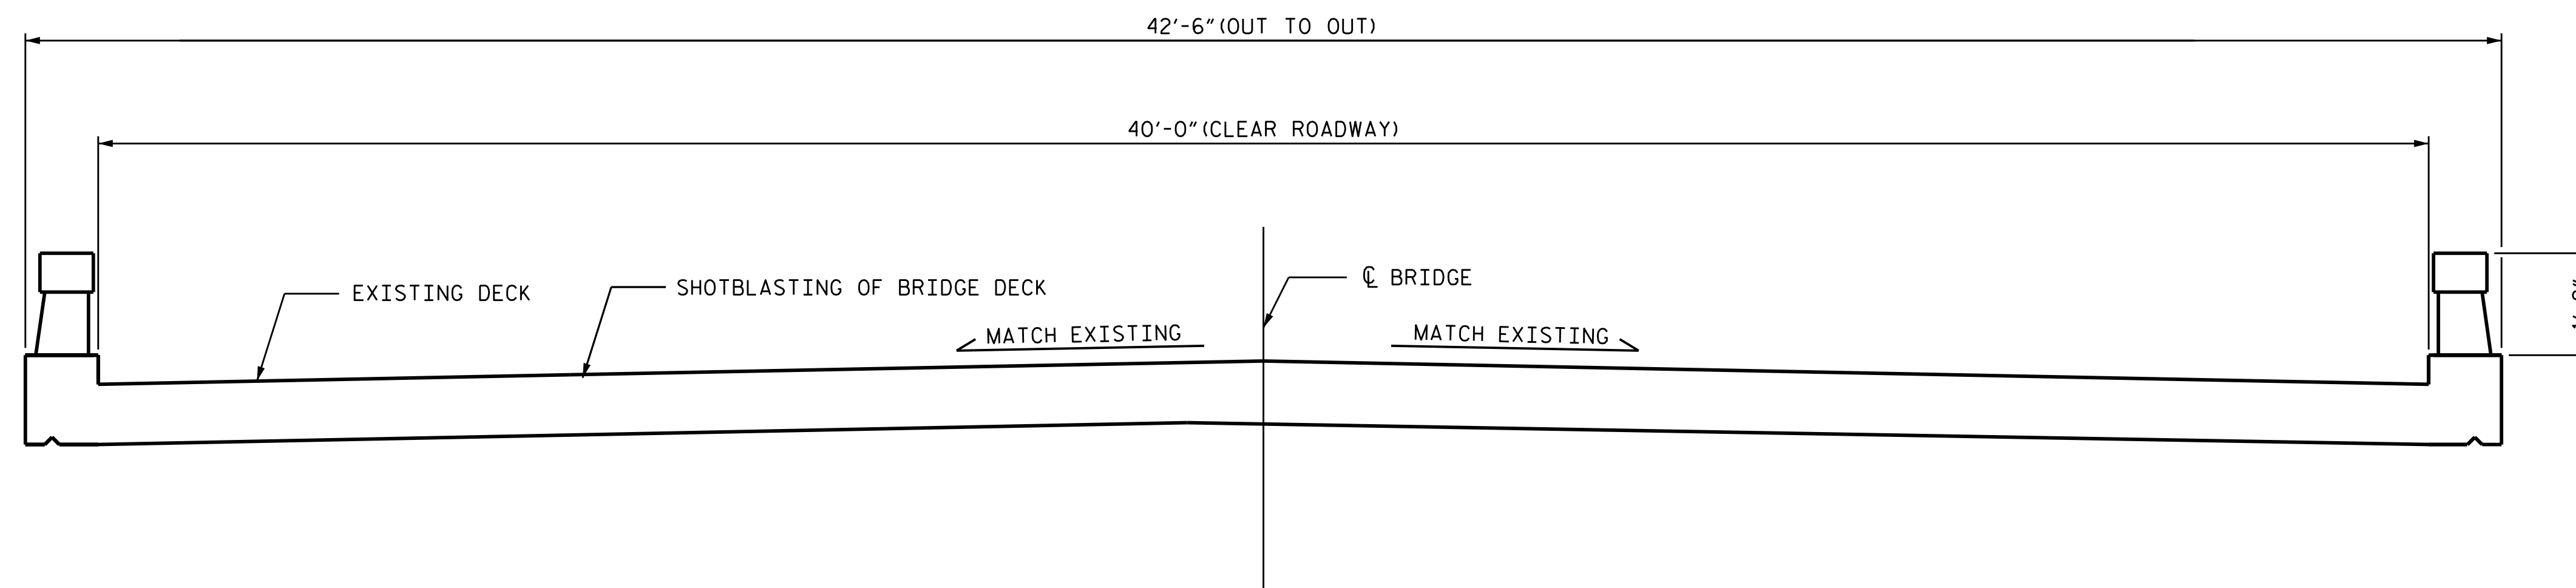

TYPICAL SECTION
(PROPOSED DECK PREPARATION)

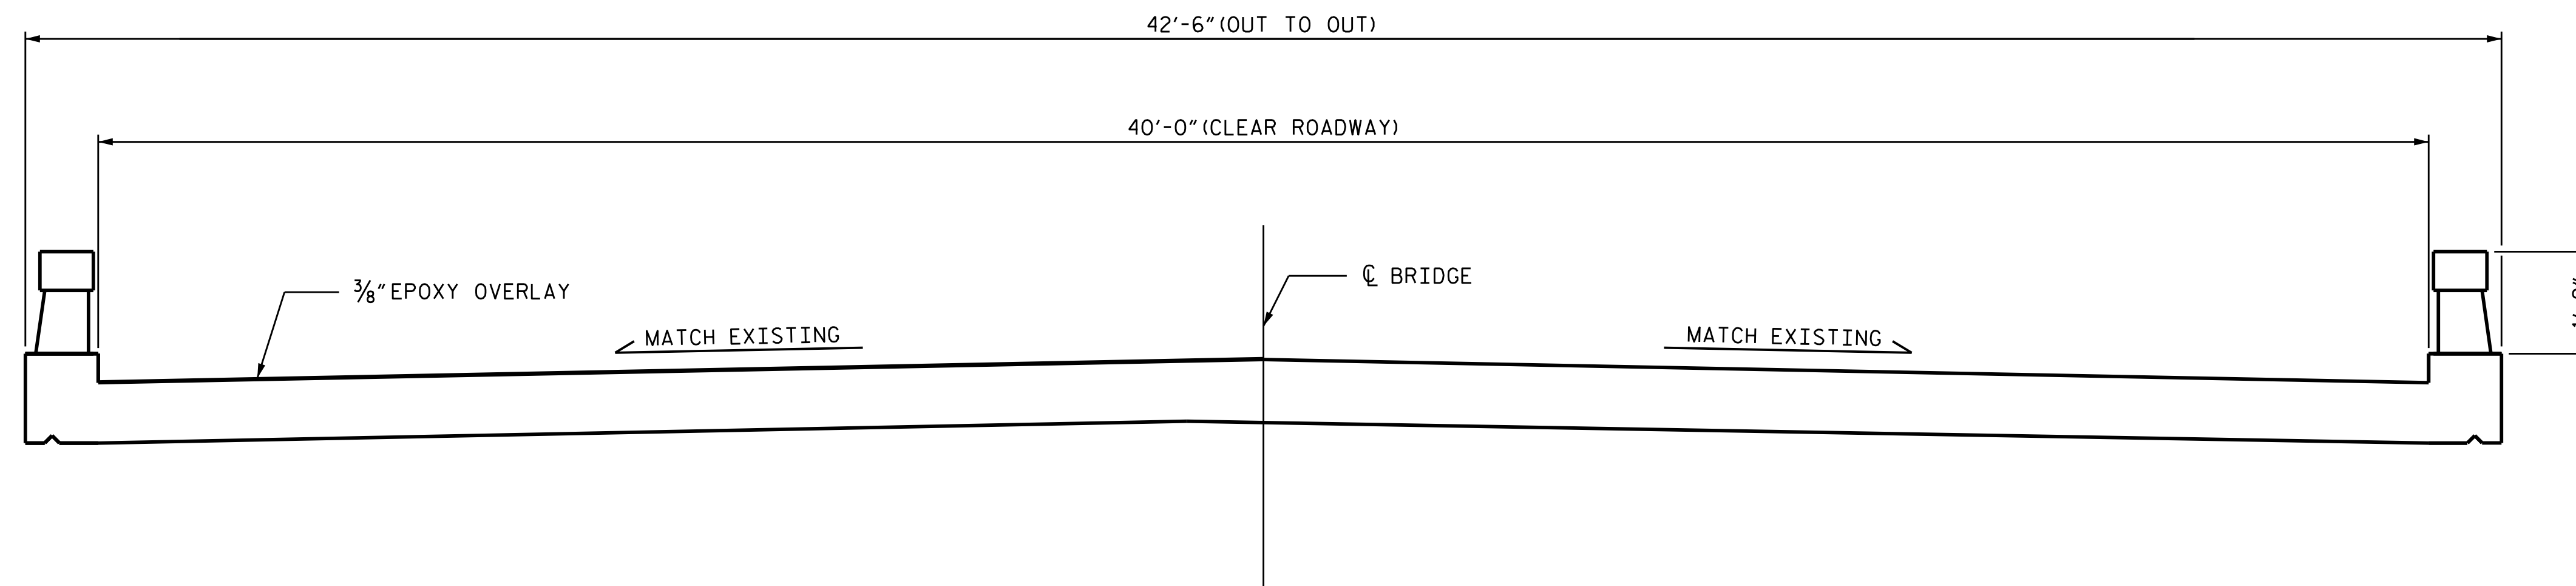

TYPICAL SECTION
(PROPOSED SILANE DECK TREATMENT)

PROJECT NO. 15BPR.56
BEAUFORT COUNTY
 BRIDGE NO. 060016



DocuSigned by:
P. Corey Newton
 4FE39D1431B407...
 01/27/2022

STATE OF NORTH CAROLINA
 DEPARTMENT OF TRANSPORTATION
 RALEIGH
 SUPERSTRUCTURE
 TYPICAL SECTION
 AND EPOXY OVERLAY
 DETAILS

DRAWN BY : S. T. SANDOR DATE : 10/2020
 CHECKED BY : W. C. SMITH DATE : 07/2021

DOCUMENT NOT CONSIDERED
 FINAL UNLESS ALL
 SIGNATURES COMPLETED

REVISIONS						SHEET NO.
NO.	BY:	DATE:	NO.	BY:	DATE:	S1-2
1			3			TOTAL SHEETS
2			4			8