



NOTES


SEE TRANSPORTATION MANAGEMENT PLANS FOR LANE WIDTHS, SEQUENCING AND OTHER TRAFFIC CONTROL MEASURES FOR STAGING OF SURFACE PREPARATION AND SILANE DECK TREATMENT.

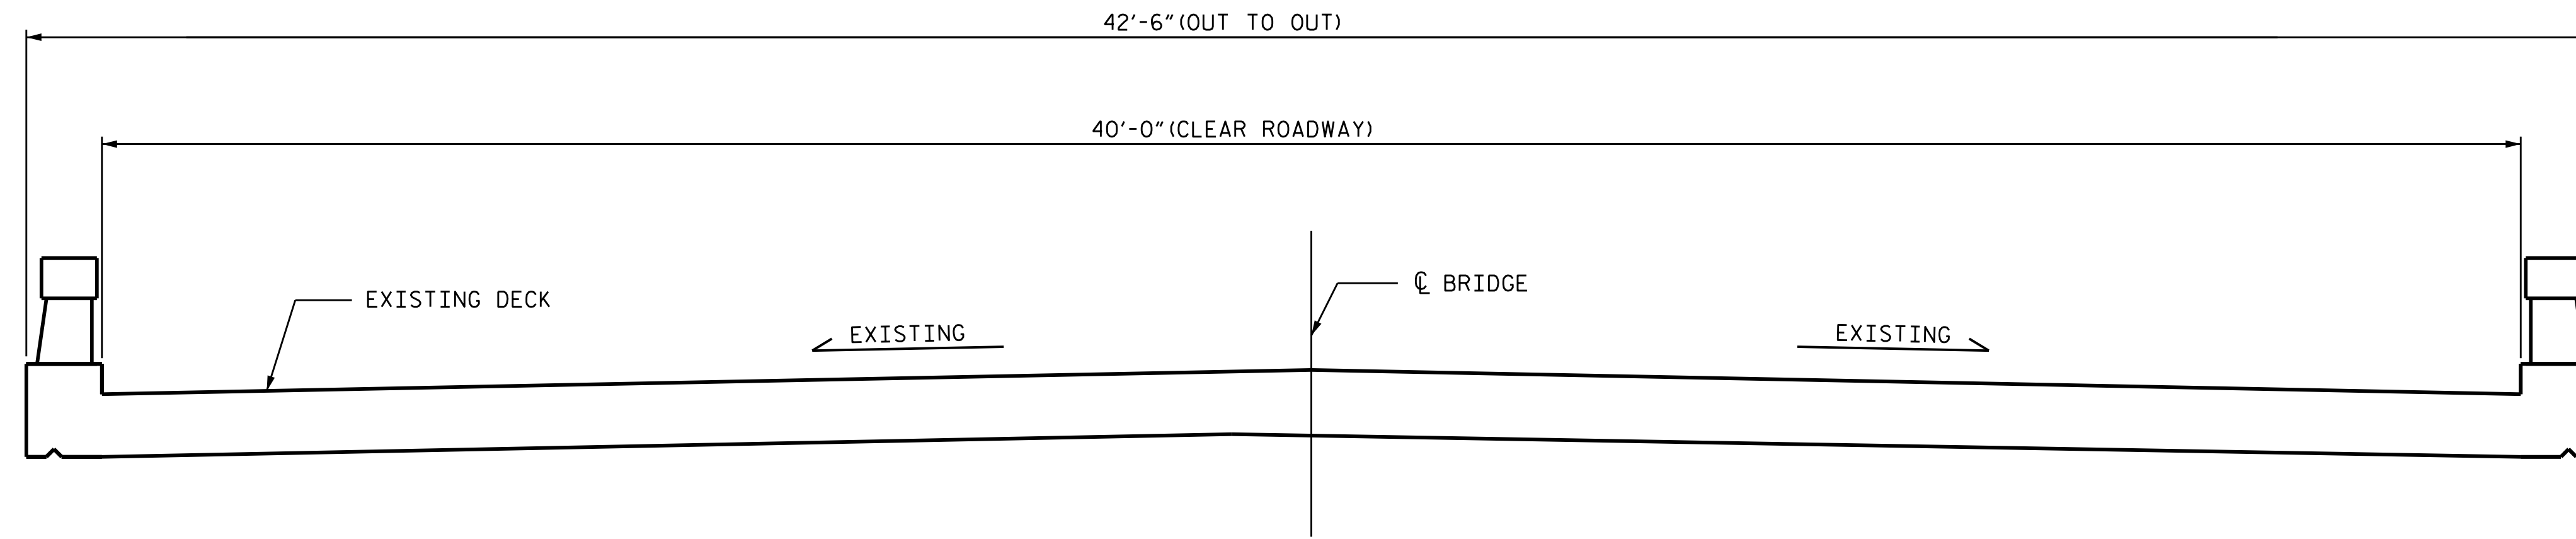

TYPICAL SECTION
(EXISTING DECK)

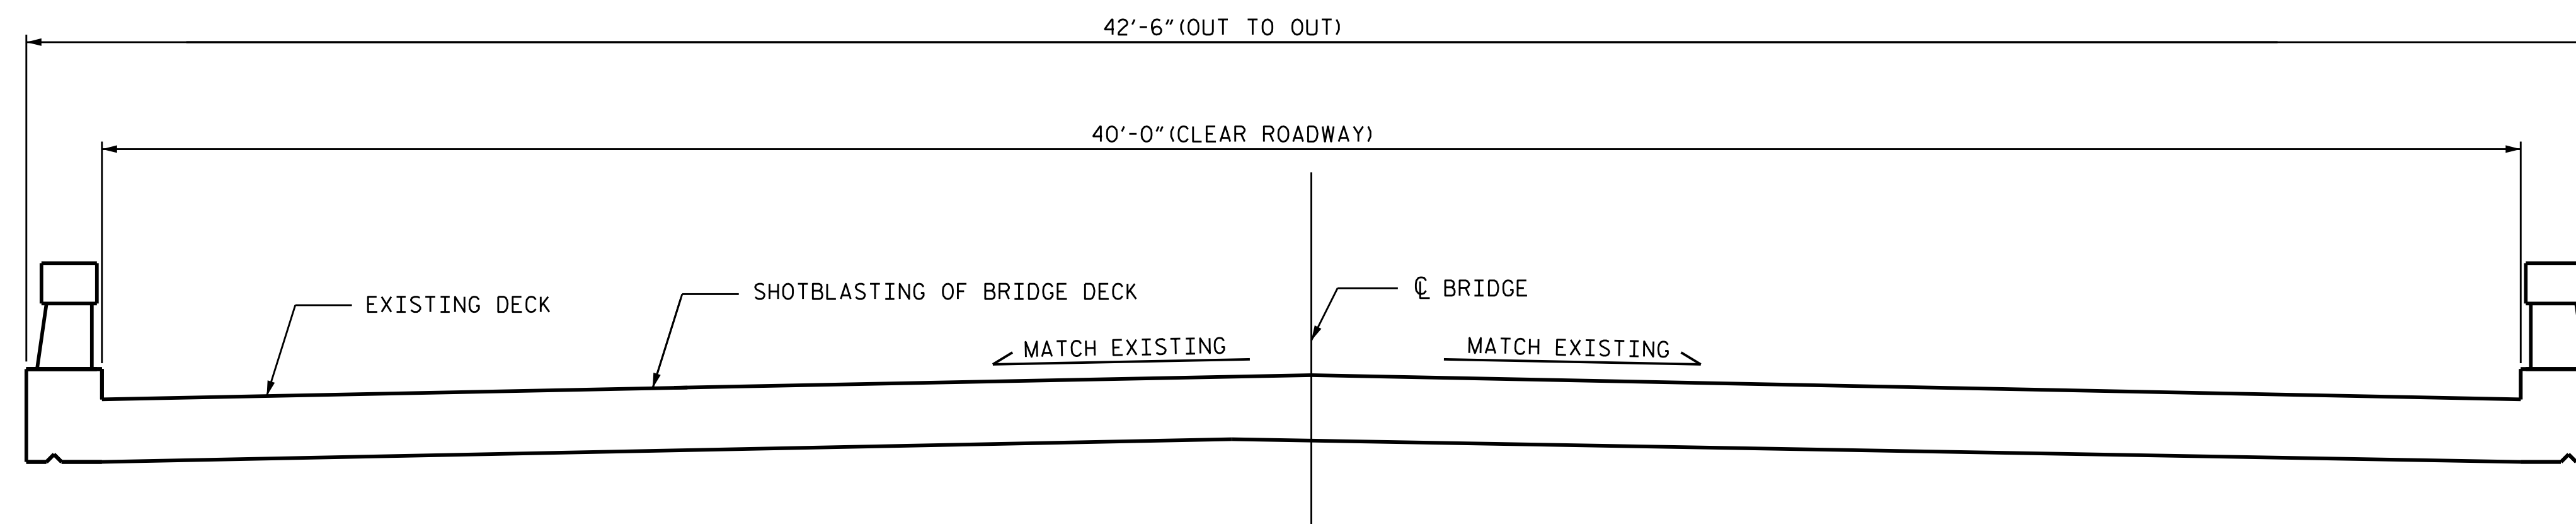

TYPICAL SECTION
(PROPOSED DECK PREPARATION)

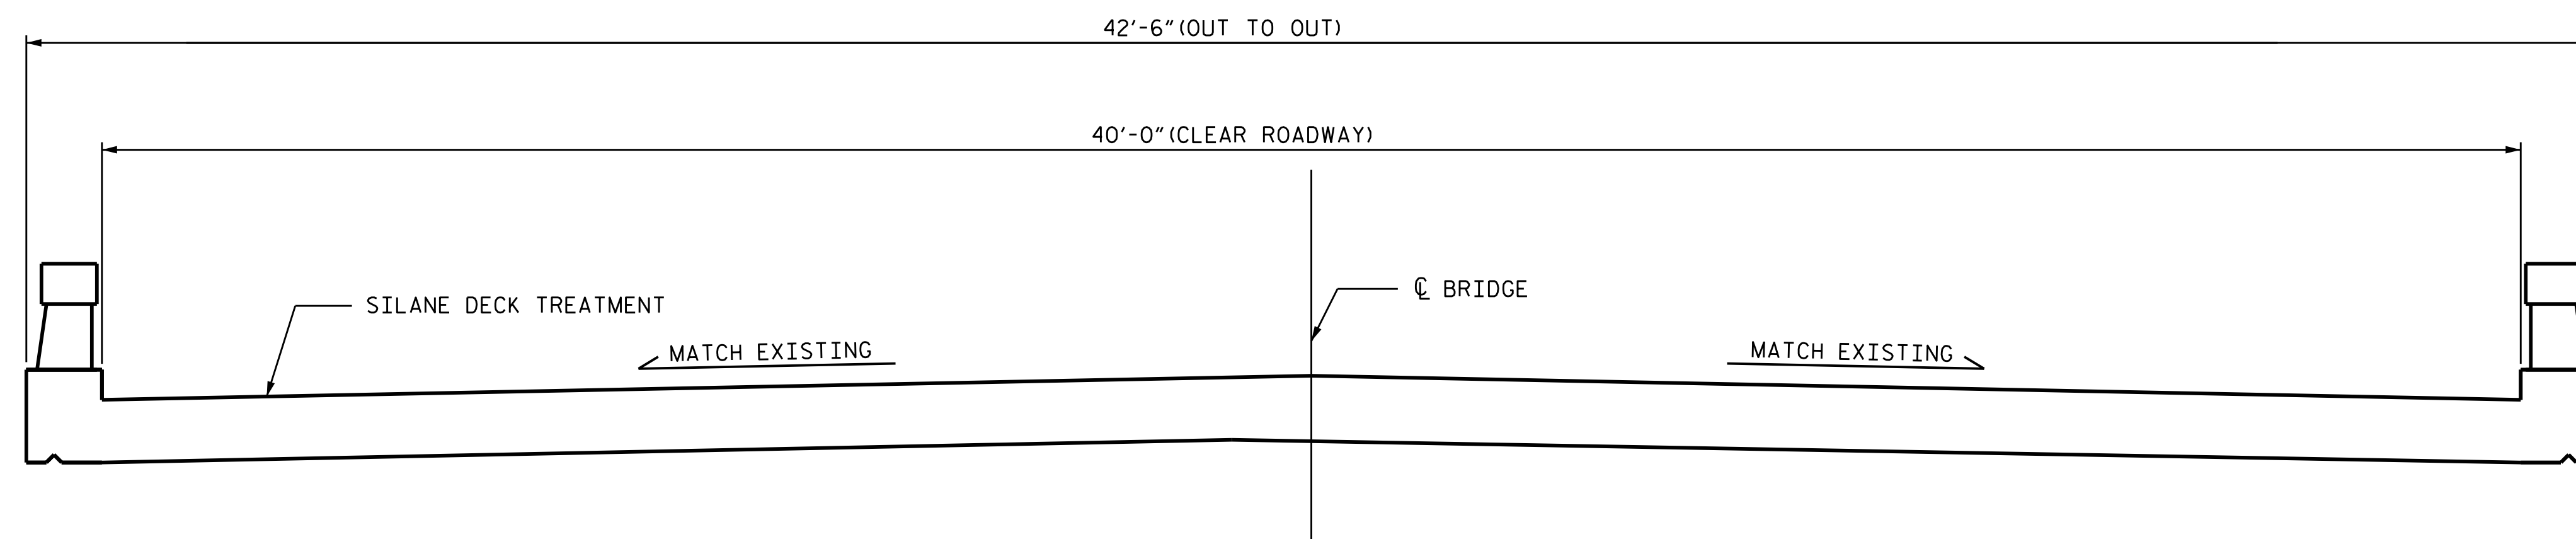

TYPICAL SECTION
(PROPOSED SILANE DECK TREATMENT)

PROJECT NO. 15BPR.56
BEAUFORT COUNTY
BRIDGE NO. 060027



DocuSigned by:
P. Corey Newton
4FEE39D14318407...
01/28/2022

STATE OF NORTH CAROLINA
DEPARTMENT OF TRANSPORTATION
RALEIGH
SUPERSTRUCTURE
TYPICAL SECTION
AND
SILANE DECK TREATMENT

DRAWN BY : S. T. SANDOR DATE : .06/2021
CHECKED BY : W. C. SMITH DATE : .07/2021

DOCUMENT NOT CONSIDERED
FINAL UNLESS ALL
SIGNATURES COMPLETED

REVISIONS						SHEET NO.
NO.	BY:	DATE:	NO.	BY:	DATE:	
1			3			S2-2
2			4			TOTAL SHEETS 9