



ELEVATION
(SECTION ALONG CL ROADWAY)




PLAN
(COLUMN AND PILES NOT SHOWN FOR CLARITY)

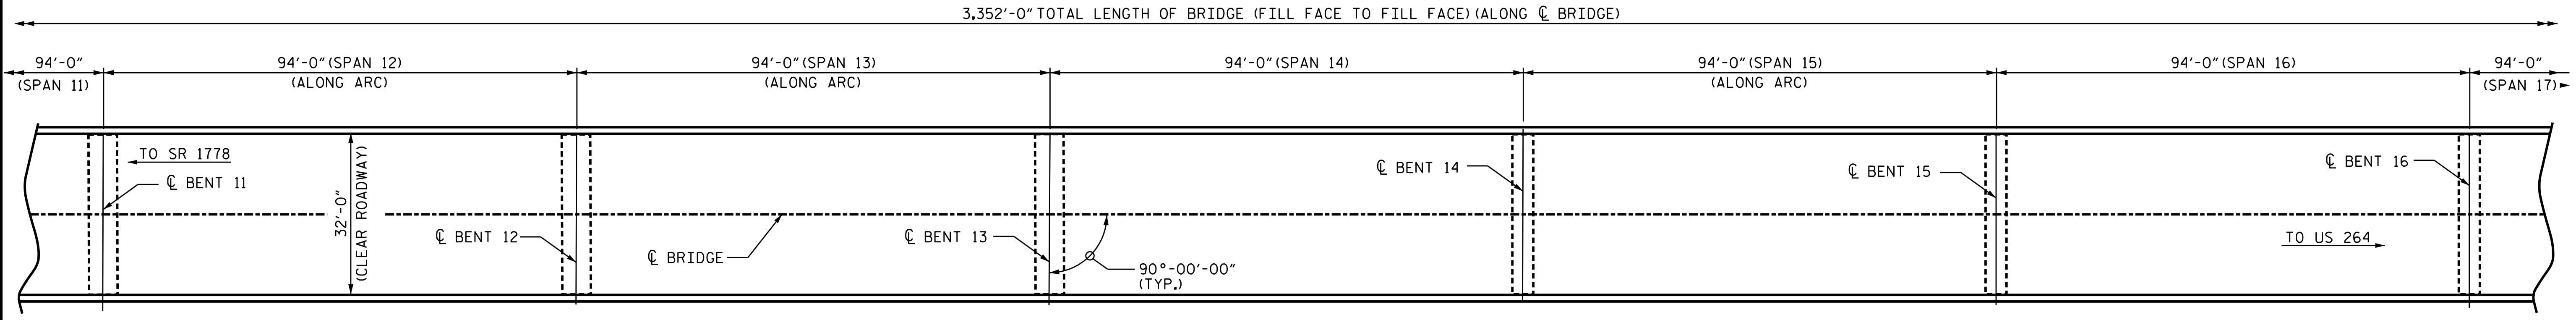

ELEVATION
(SECTION ALONG CL ROADWAY)

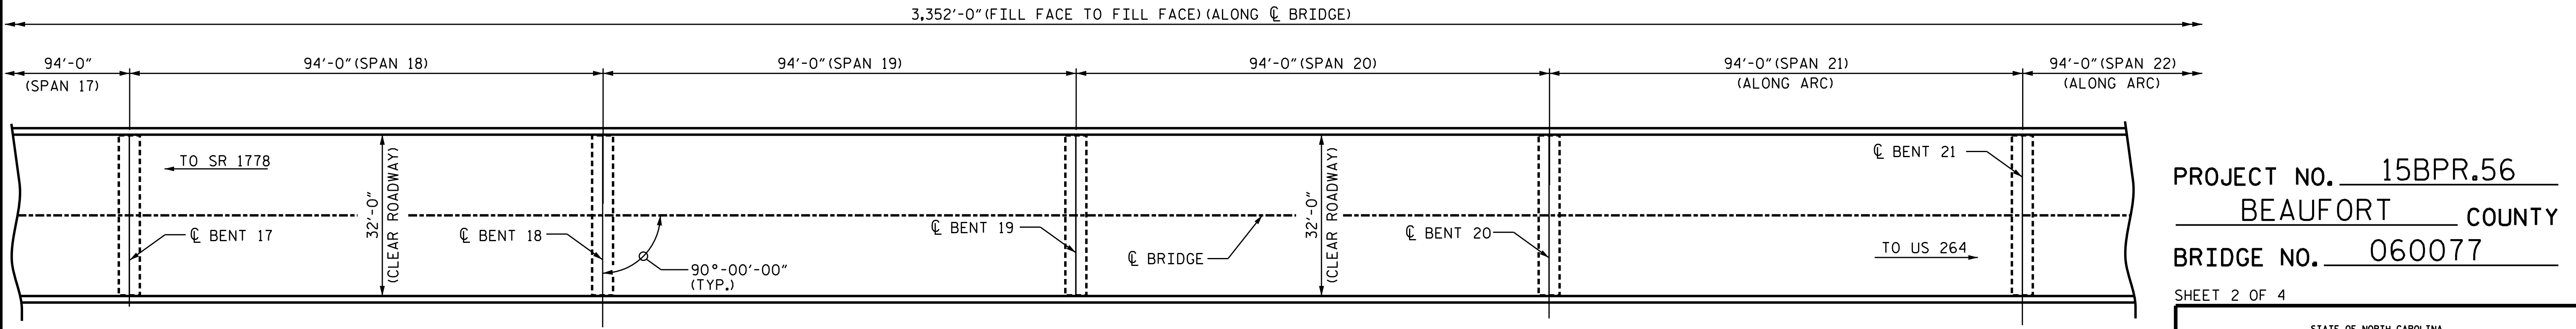


PLAN
(COLUMN AND PILES NOT SHOWN FOR CLARITY)

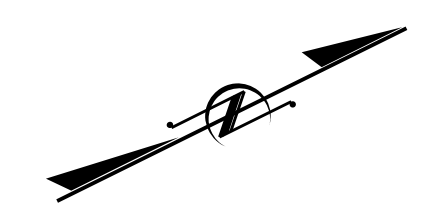

PROJECT NO. 15BPR.56
BEAUFORT COUNTY
 BRIDGE NO. 060077

SHEET 2 OF 4

STATE OF NORTH CAROLINA
 DEPARTMENT OF TRANSPORTATION
 RALEIGH
GENERAL DRAWING
 FOR BRIDGE ON
 NC 99 OVER PANTEGO CREEK
 BETWEEN
 SR 1778 AND US 264

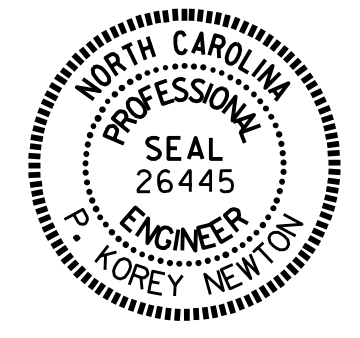

DocuSigned by:
P. Corey Newton
 4FFE38D1431B407
 01/27/2022

DRAWN BY : S. T. SANDOR DATE : 05/2021
 CHECKED BY : W. C. SMITH DATE : 12/2021

DOCUMENT NOT CONSIDERED
 FINAL UNLESS ALL
 SIGNATURES COMPLETED

REVISIONS						SHEET NO.
NO.	BY:	DATE:	NO.	BY:	DATE:	S4-2
1			3			TOTAL SHEETS
2			4			17