




ELEVATION
(SECTION ALONG C ROADWAY)

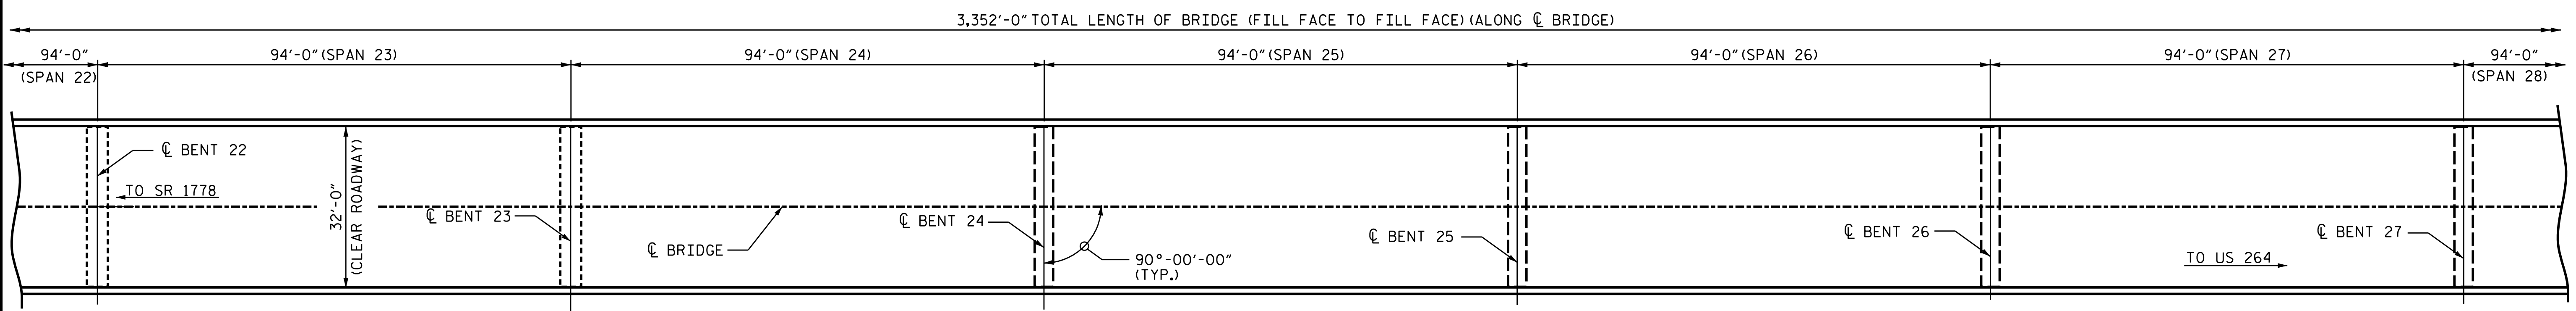


PLAN
(COLUMN AND PILES NOT SHOWN FOR CLARITY)

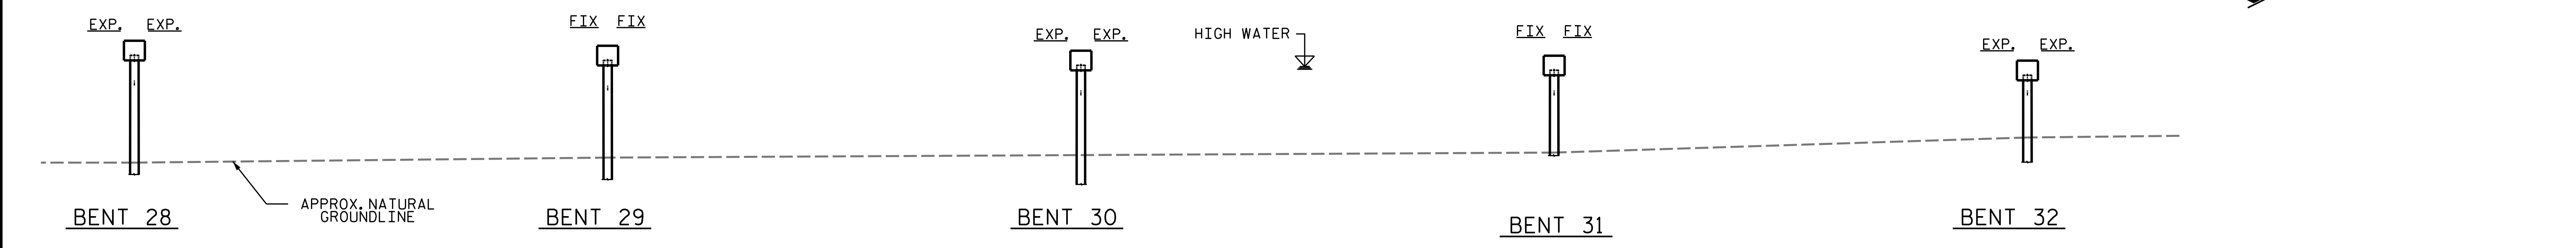

ELEVATION
(SECTION ALONG C ROADWAY)

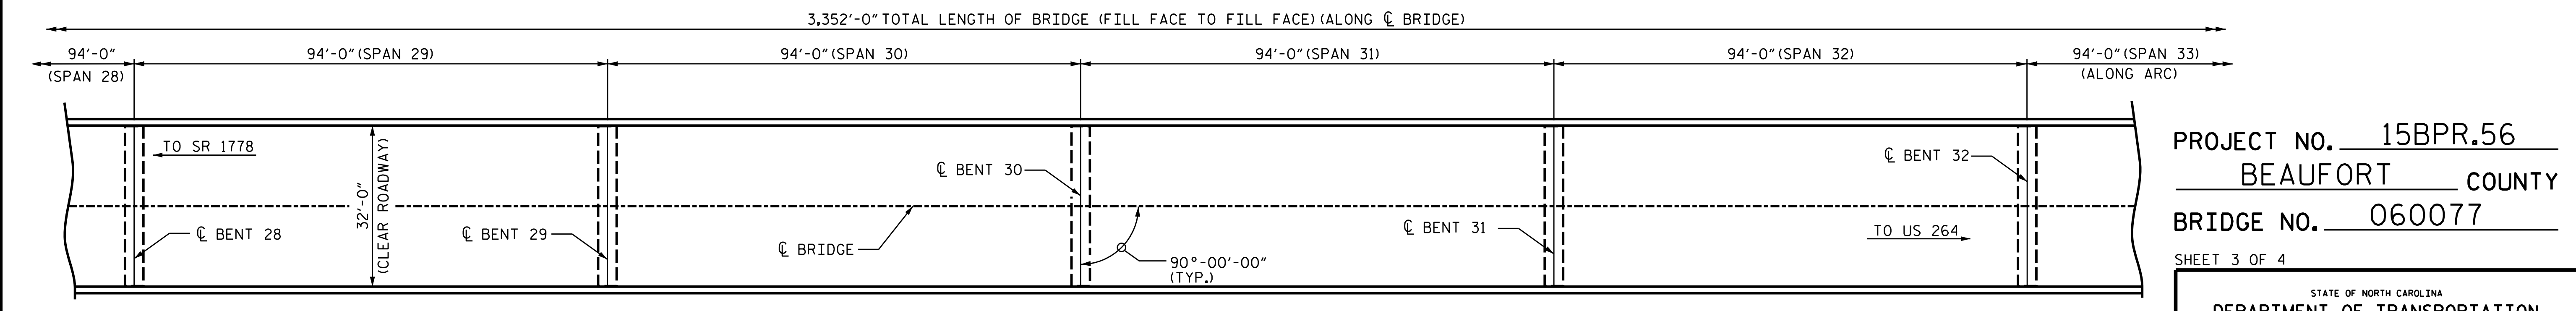


PLAN
(COLUMN AND PILES NOT SHOWN FOR CLARITY)

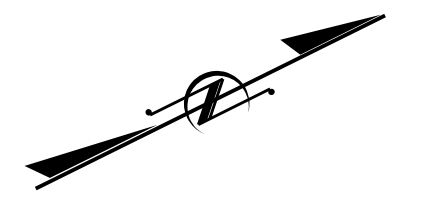

PROJECT NO. 15BPR.56
BEAUFORT COUNTY
 BRIDGE NO. 060077

SHEET 3 OF 4

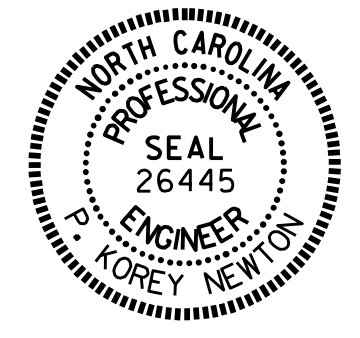

DocuSigned by:
P. Korey Newton
 4FFE38D143B407
 01/27/2022

STATE OF NORTH CAROLINA
 DEPARTMENT OF TRANSPORTATION
 RALEIGH
GENERAL DRAWING
 FOR BRIDGE ON
 NC 99 OVER PANTEGO CREEK
 BETWEEN
 SR 1778 AND US 264

DRAWN BY : S. T. SANDOR DATE : 05/2021
 CHECKED BY : W. C. SMITH DATE : 12/2021

DOCUMENT NOT CONSIDERED
 FINAL UNLESS ALL
 SIGNATURES COMPLETED

REVISIONS						SHEET NO.
NO.	BY:	DATE:	NO.	BY:	DATE:	S4-3
1			3			TOTAL SHEETS 17
2			4			