



**ELEVATION**  
(SECTION ALONG  $\text{C}$  ROADWAY)

**PLAN**  
(COLUMN AND PILES NOT SHOWN FOR CLARITY)

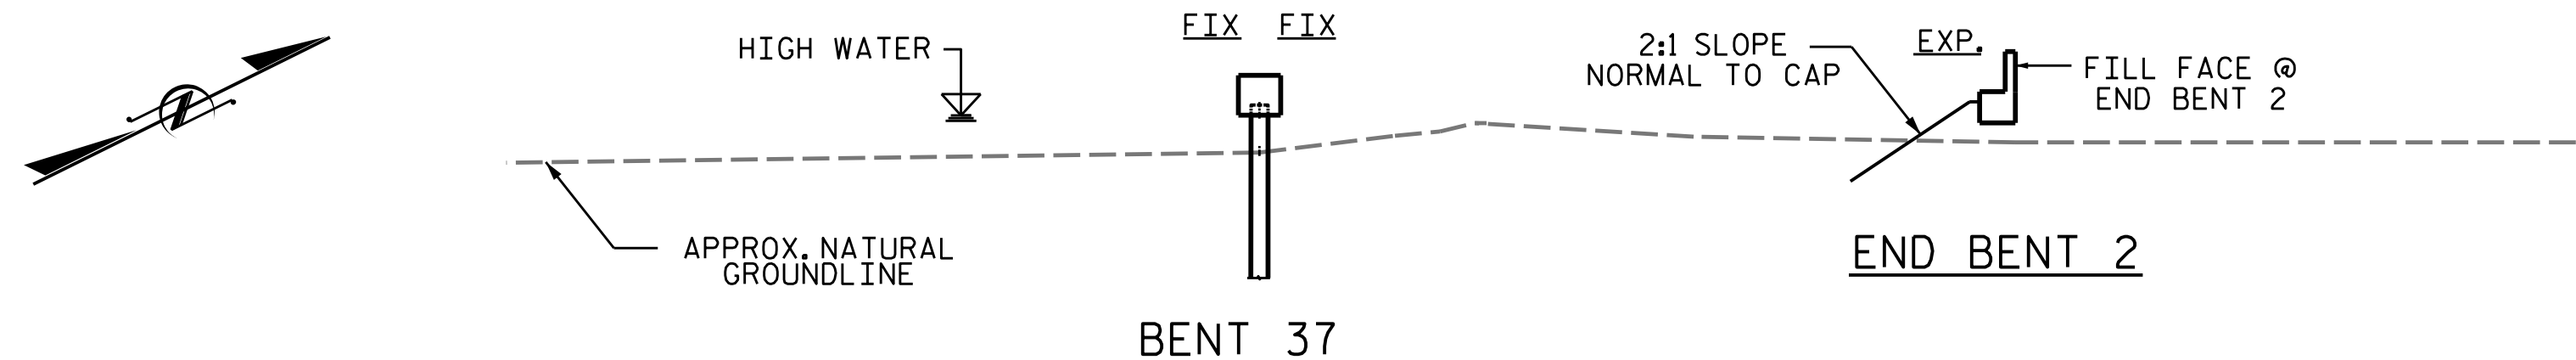


**ELEVATION**  
(SECTION ALONG  $\text{C}$  ROADWAY)

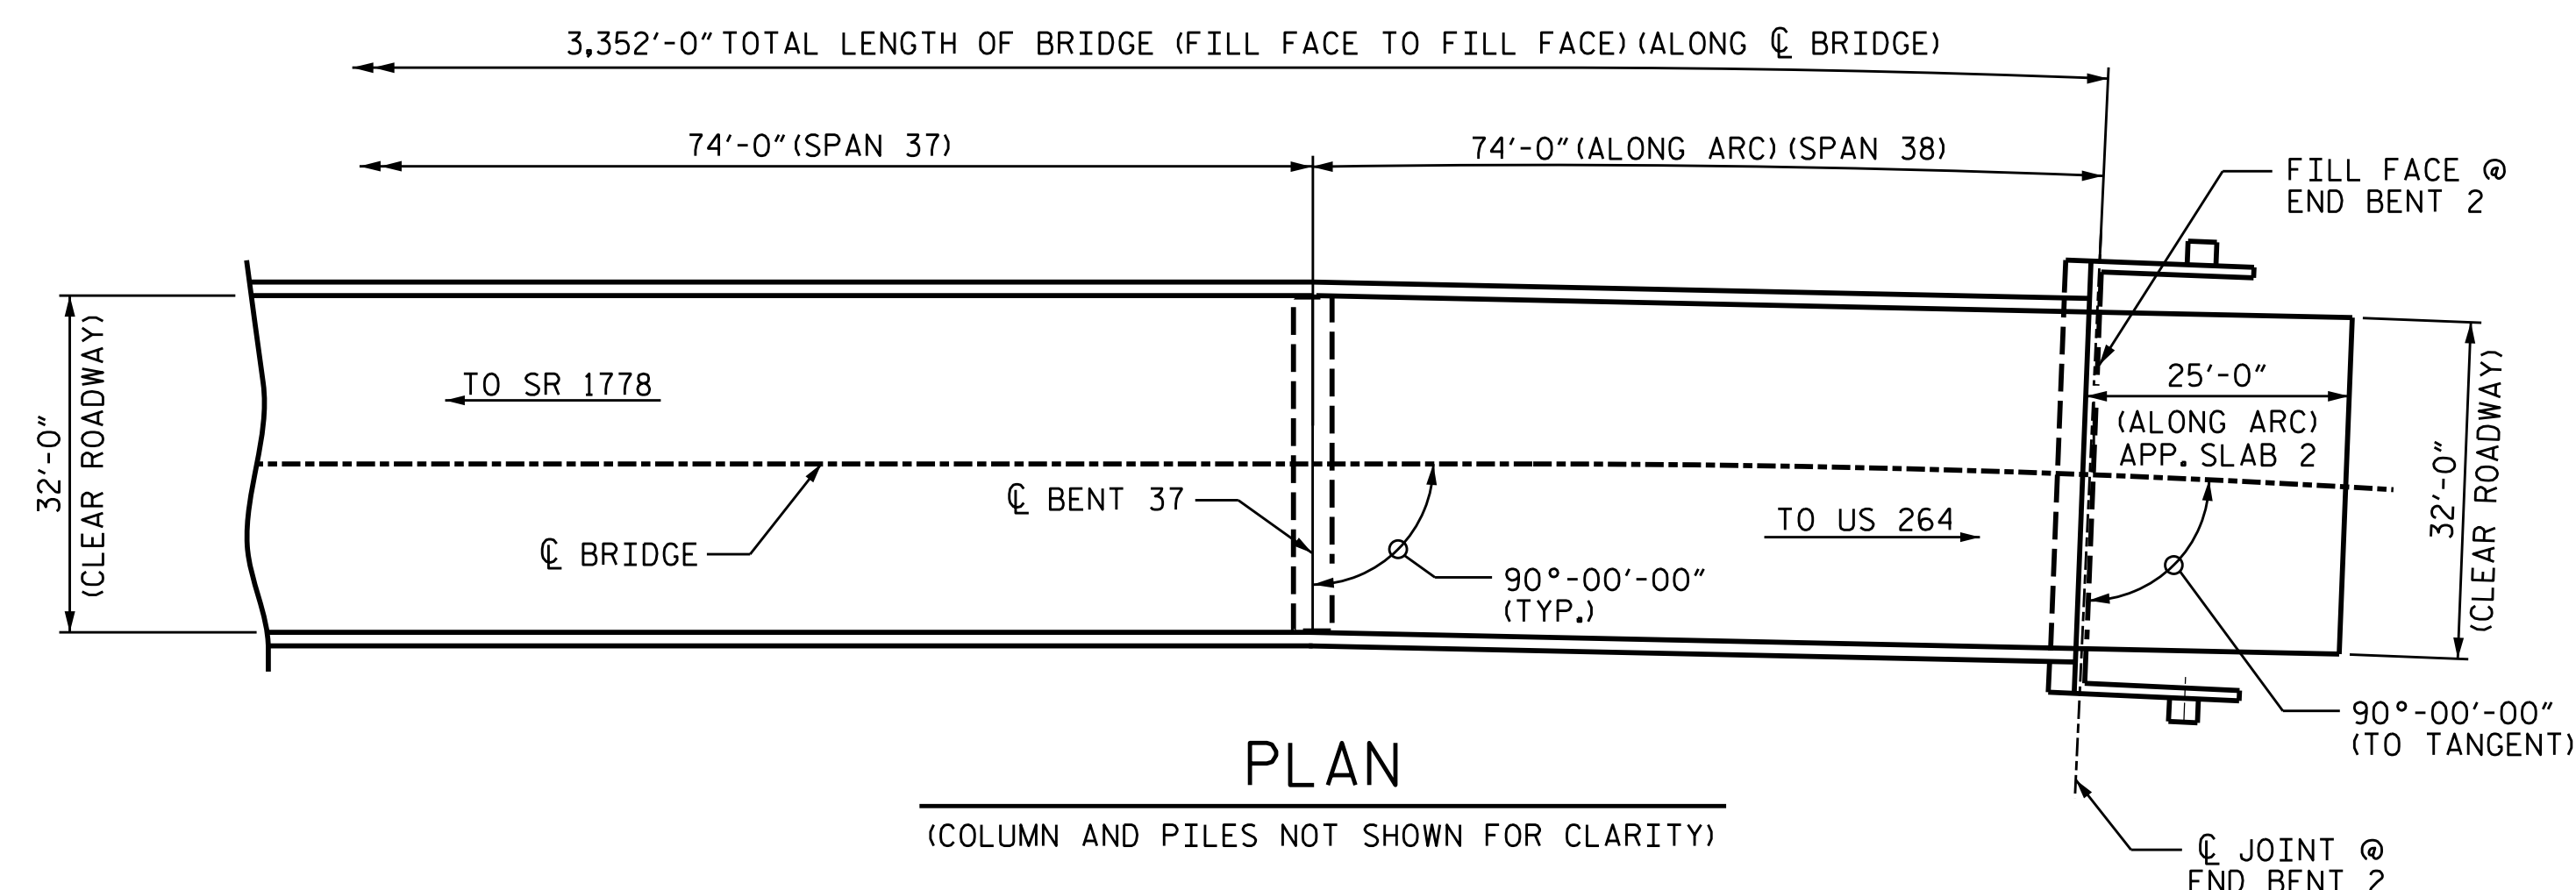

**PLAN**  
(COLUMN AND PILES NOT SHOWN FOR CLARITY)

PROJECT NO. 15BPR.56  
BEAUFORT COUNTY  
 BRIDGE NO. 060077

SHEET 4 OF 4

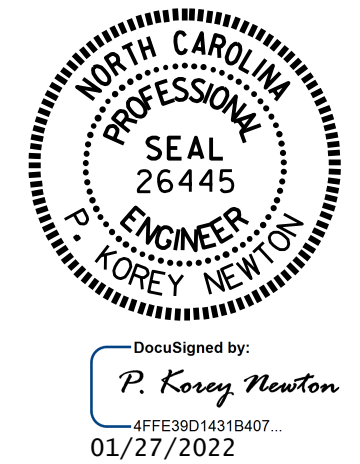

STATE OF NORTH CAROLINA  
 DEPARTMENT OF TRANSPORTATION  
 RALEIGH  
**GENERAL DRAWING**  
 FOR BRIDGE ON  
 NC 99 OVER PANTEGO CREEK  
 BETWEEN  
 SR 1778 AND US 264

DRAWN BY : S. T. SANDOR DATE : 05/2021  
 CHECKED BY : W. C. SMITH DATE : 12/2021

DOCUMENT NOT CONSIDERED  
 FINAL UNLESS ALL  
 SIGNATURES COMPLETED

REVISIONS						SHEET NO.
NO.	BY:	DATE:	NO.	BY:	DATE:	S4-4
1			3			TOTAL SHEETS
2			4			17