

AS-BUILT REPAIR QUANTITY TABLE

DECK SURFACE REPAIRS - SPANS 4 THROUGH 7

	ESTIMATE	ACTUAL
SHOTBLASTING BRIDGE DECK	1,045.3 SQ. YDS.	
SILANE DECK TREATMENT	1,045.3 SQ. YDS.	
CONCRETE DECK REPAIR FOR SILANE DECK TREATMENT	0.0 SQ. FT.	

BARRIER RAIL REPAIRS



	ESTIMATE	ACTUAL
EPOXY RESIN INJECTION	0.0 LIN. FT.	

JOINT REPAIR

	ESTIMATE	ACTUAL
BRIDGE JOINT DEMOLITION	64.0 SQ. FT.	

NOTES

- FOR SILANE DECK TREATMENT, SEE SPECIAL PROVISIONS.
- FOR CONCRETE DECK REPAIR FOR SILANE DECK TREATMENT, SEE SPECIAL PROVISIONS.
- FOR SECTION B-B, SEE "JOINT REPAIR DETAILS" SHEET.
- FOR EPOXY RESIN INJECTION, SEE SPECIAL PROVISIONS.
- FOR BRIDGE JOINT DEMOLITION, SEE SPECIAL PROVISIONS.

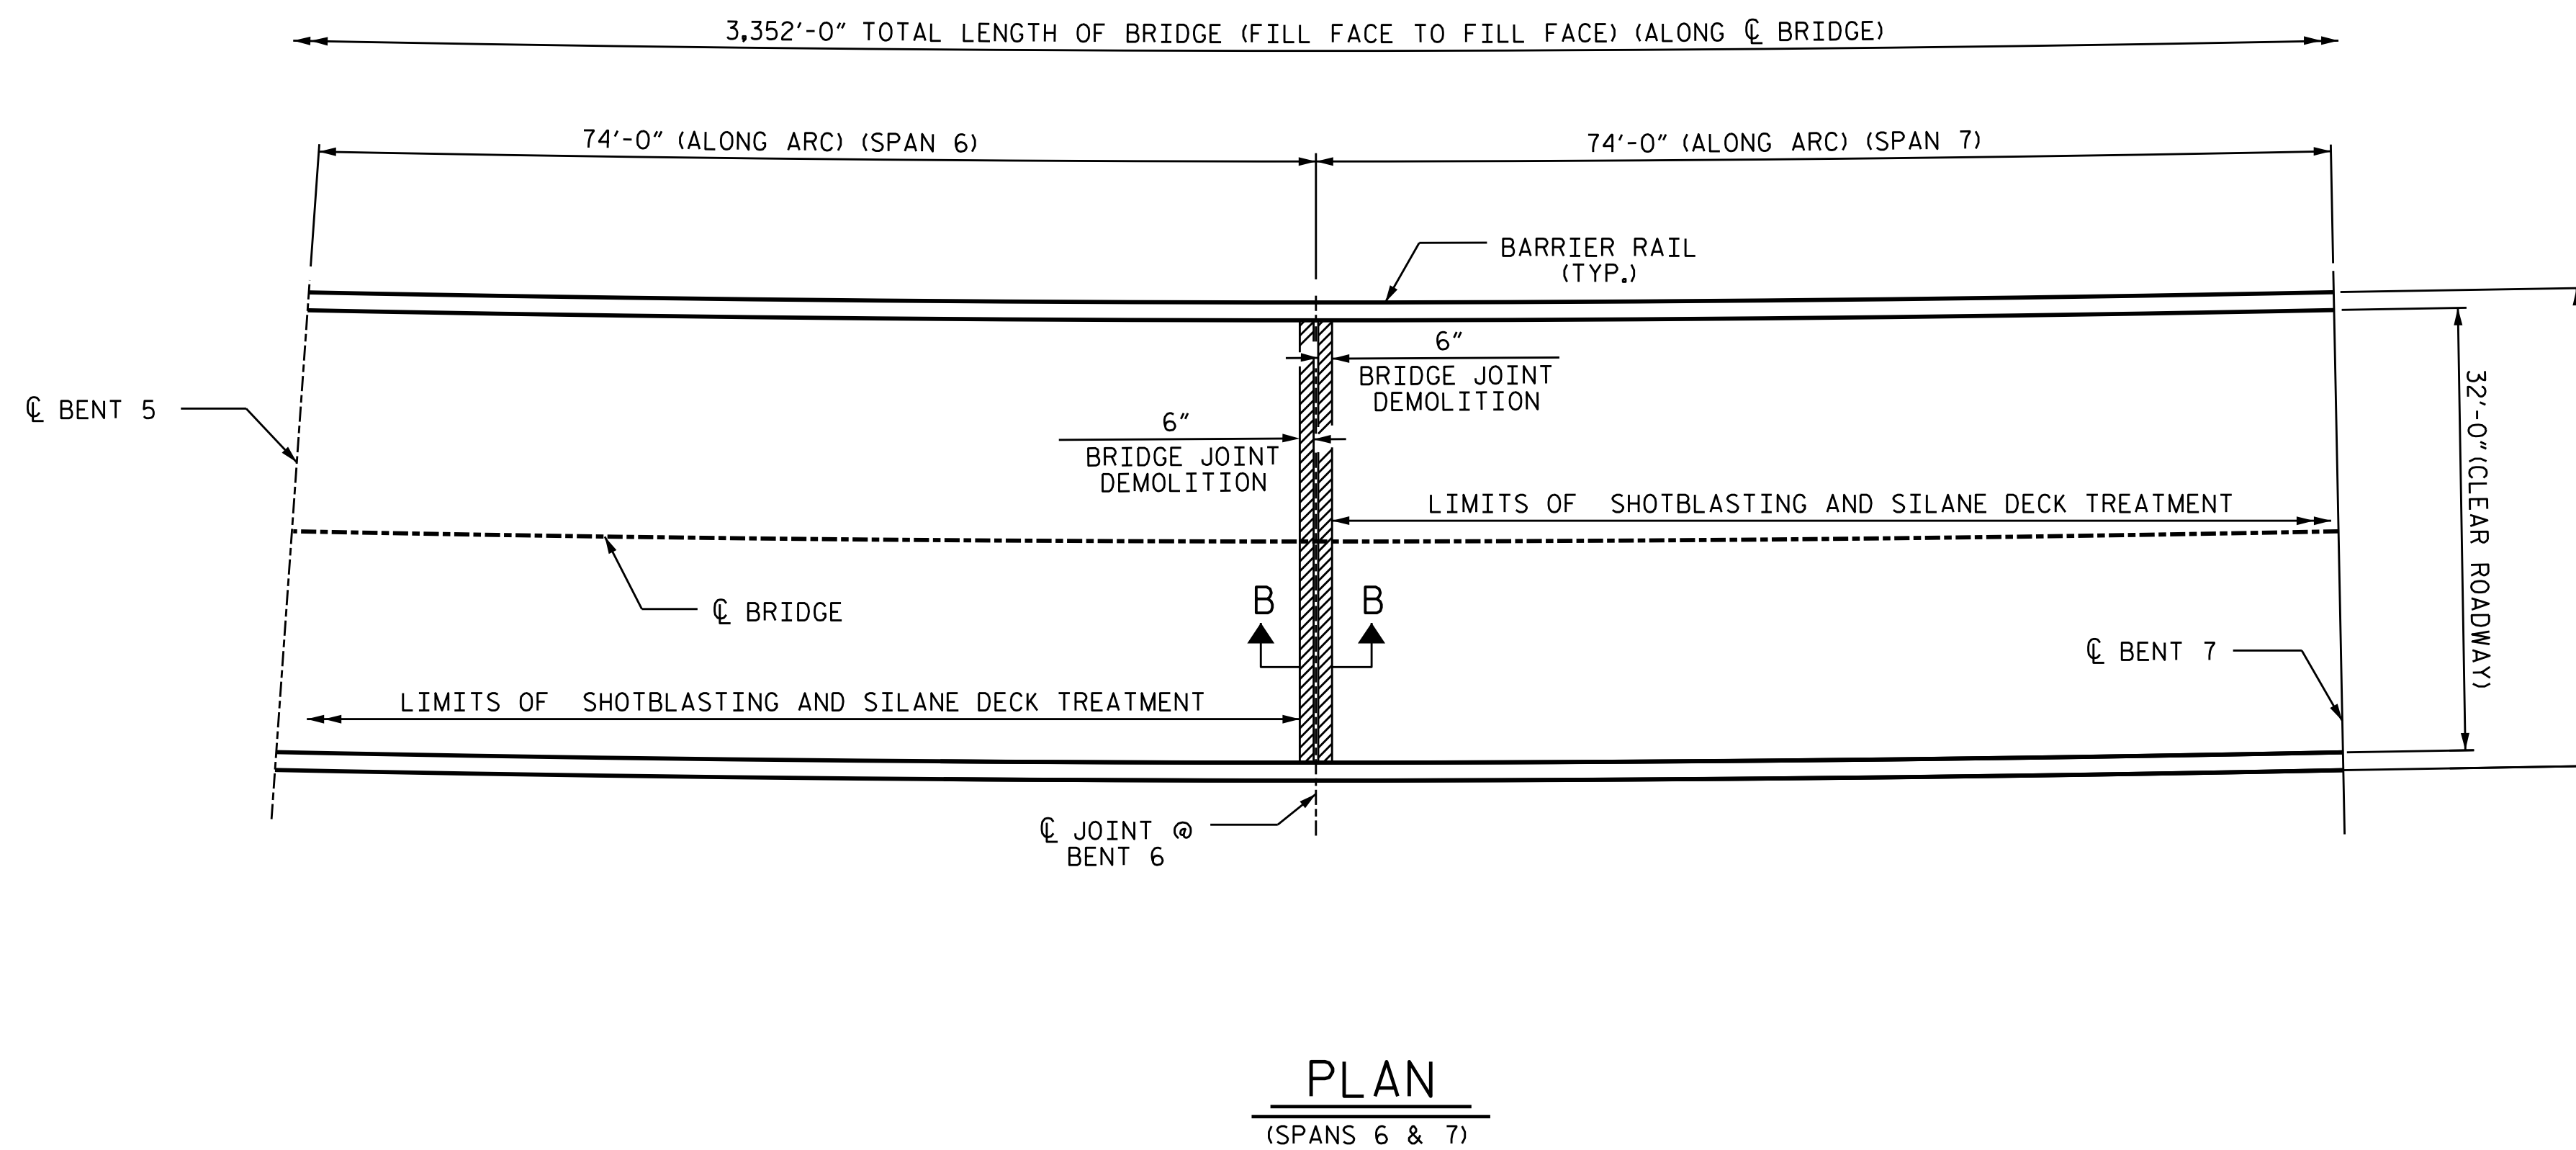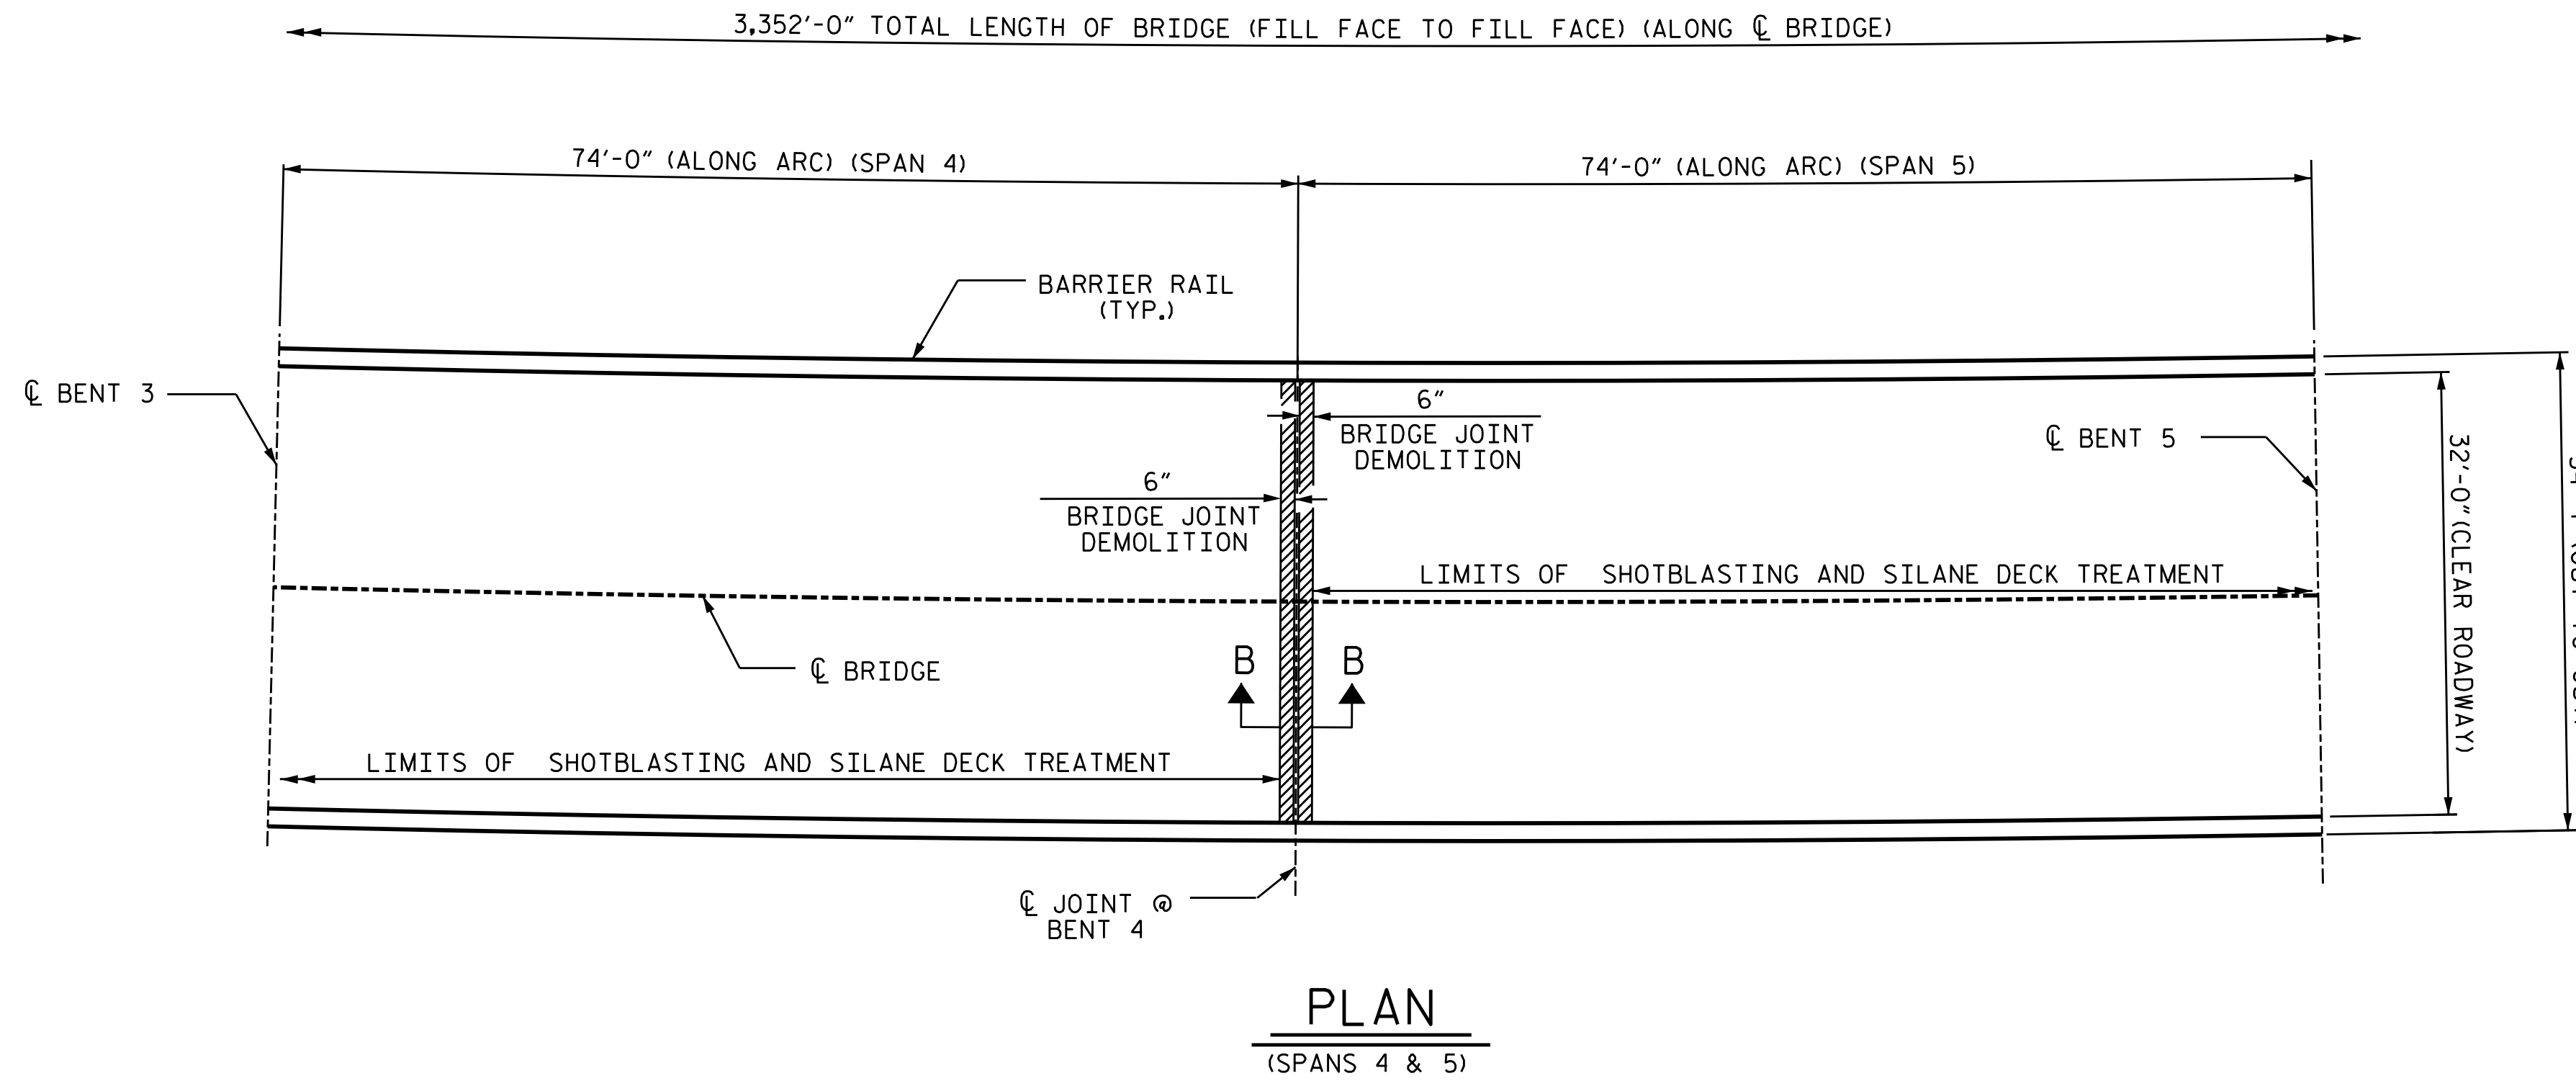

- SHOTBLASTING AND SILANE DECK TREATMENT AREA
- ERI - EPOXY RESIN INJECTION
- BRIDGE JOINT DEMOLITION

PROJECT NO. 15BPR.56
BEAUFORT COUNTY
 BRIDGE NO. 060077

SHEET 2 OF 10



DocuSigned by:
P. Corey Newton
 4FFE8014318407...
 01/27/2022

STATE OF NORTH CAROLINA
 DEPARTMENT OF TRANSPORTATION
 RALEIGH

SUPERSTRUCTURE
 PLAN OF SPANS

DRAWN BY : S. T. SANDOR DATE : 07/2021
 CHECKED BY : W. C. SMITH DATE : 12/2021

DOCUMENT NOT CONSIDERED
 FINAL UNLESS ALL
 SIGNATURES COMPLETED

REVISIONS						SHEET NO.
NO.	BY:	DATE:	NO.	BY:	DATE:	S4-9
1			3			TOTAL SHEETS
2			4			17