

AS-BUILT REPAIR QUANTITY TABLE

DECK SURFACE REPAIRS - SPANS 28 THROUGH 31

	ESTIMATE	ACTUAL
SHOTBLASTING BRIDGE DECK	1,329.8 SQ. YDS.	
SILANE DECK TREATMENT	1,329.8 SQ. YDS.	
CONCRETE DECK REPAIR FOR SILANE DECK TREATMENT	0.0 SQ. FT.	

BARRIER RAIL REPAIRS


	ESTIMATE	ACTUAL
EPOXY RESIN INJECTION	0.0 LIN. FT.	

JOINT REPAIR

	ESTIMATE	ACTUAL
BRIDGE JOINT DEMOLITION	64.0 SQ. FT.	


NOTES

FOR SILANE DECK TREATMENT, SEE SPECIAL PROVISIONS.
 FOR CONCRETE DECK REPAIR FOR SILANE DECK TREATMENT, SEE SPECIAL PROVISIONS.
 FOR SECTION B-B, SEE "JOINT REPAIR DETAILS" SHEET.
 FOR EPOXY RESIN INJECTION, SEE SPECIAL PROVISIONS.
 FOR BRIDGE JOINT DEMOLITION, SEE SPECIAL PROVISIONS.

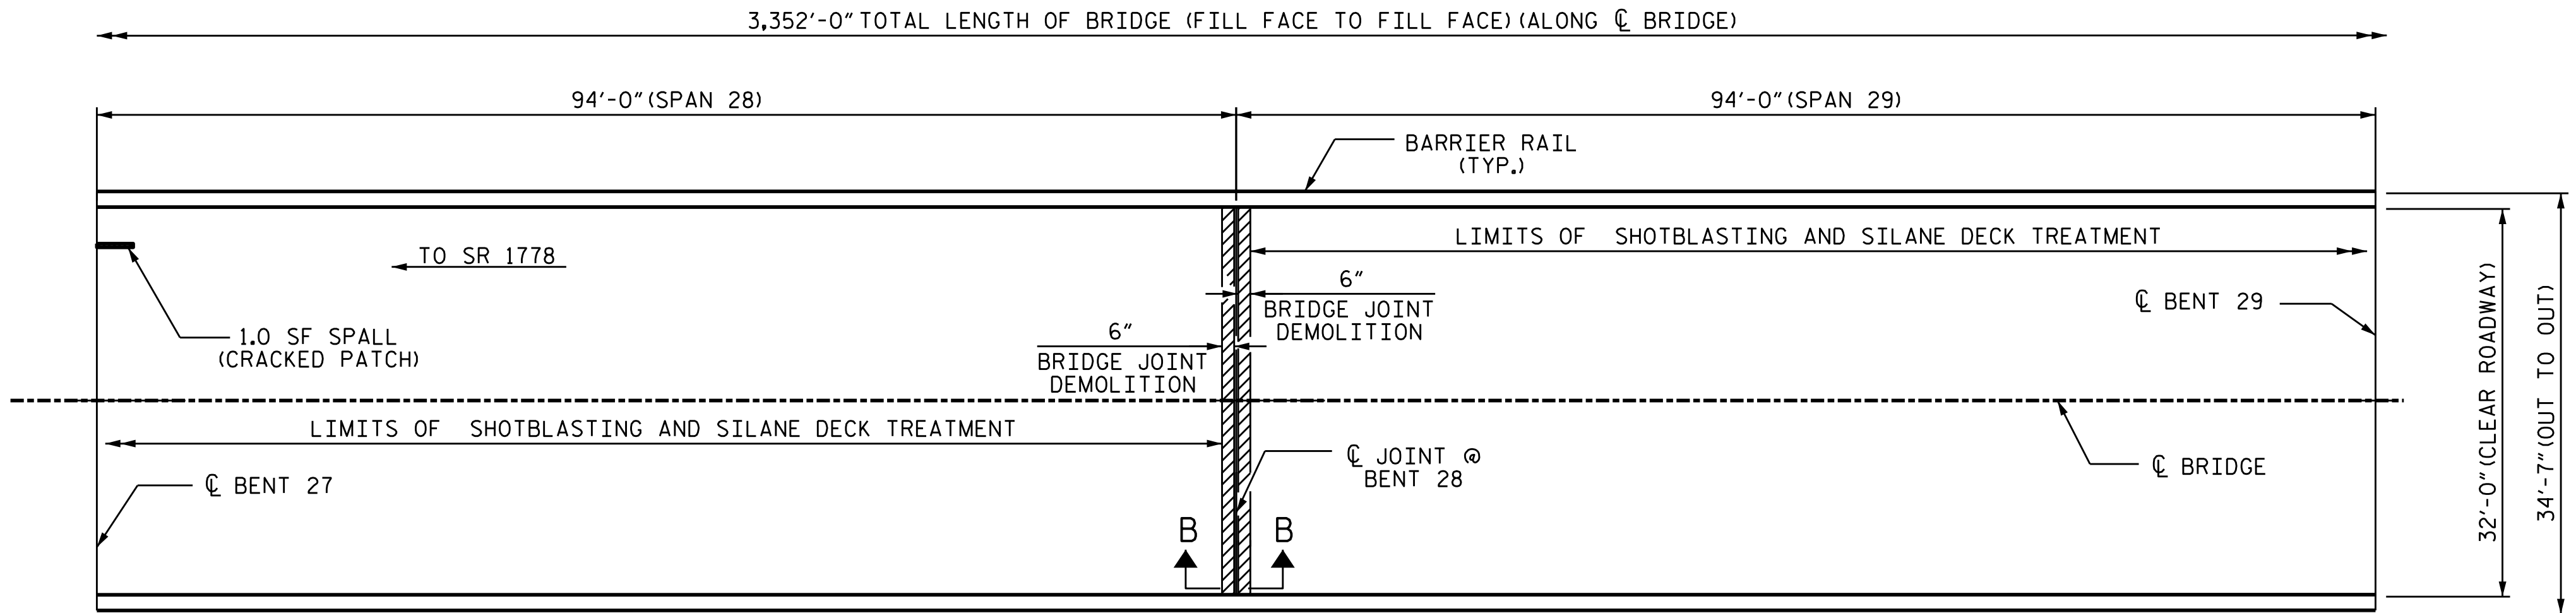

PLAN
(SPANS 28 & 29)


- SHOTBLASTING AND SILANE DECK TREATMENT AREA
- ERI - EPOXY RESIN INJECTION
- BRIDGE JOINT DEMOLITION

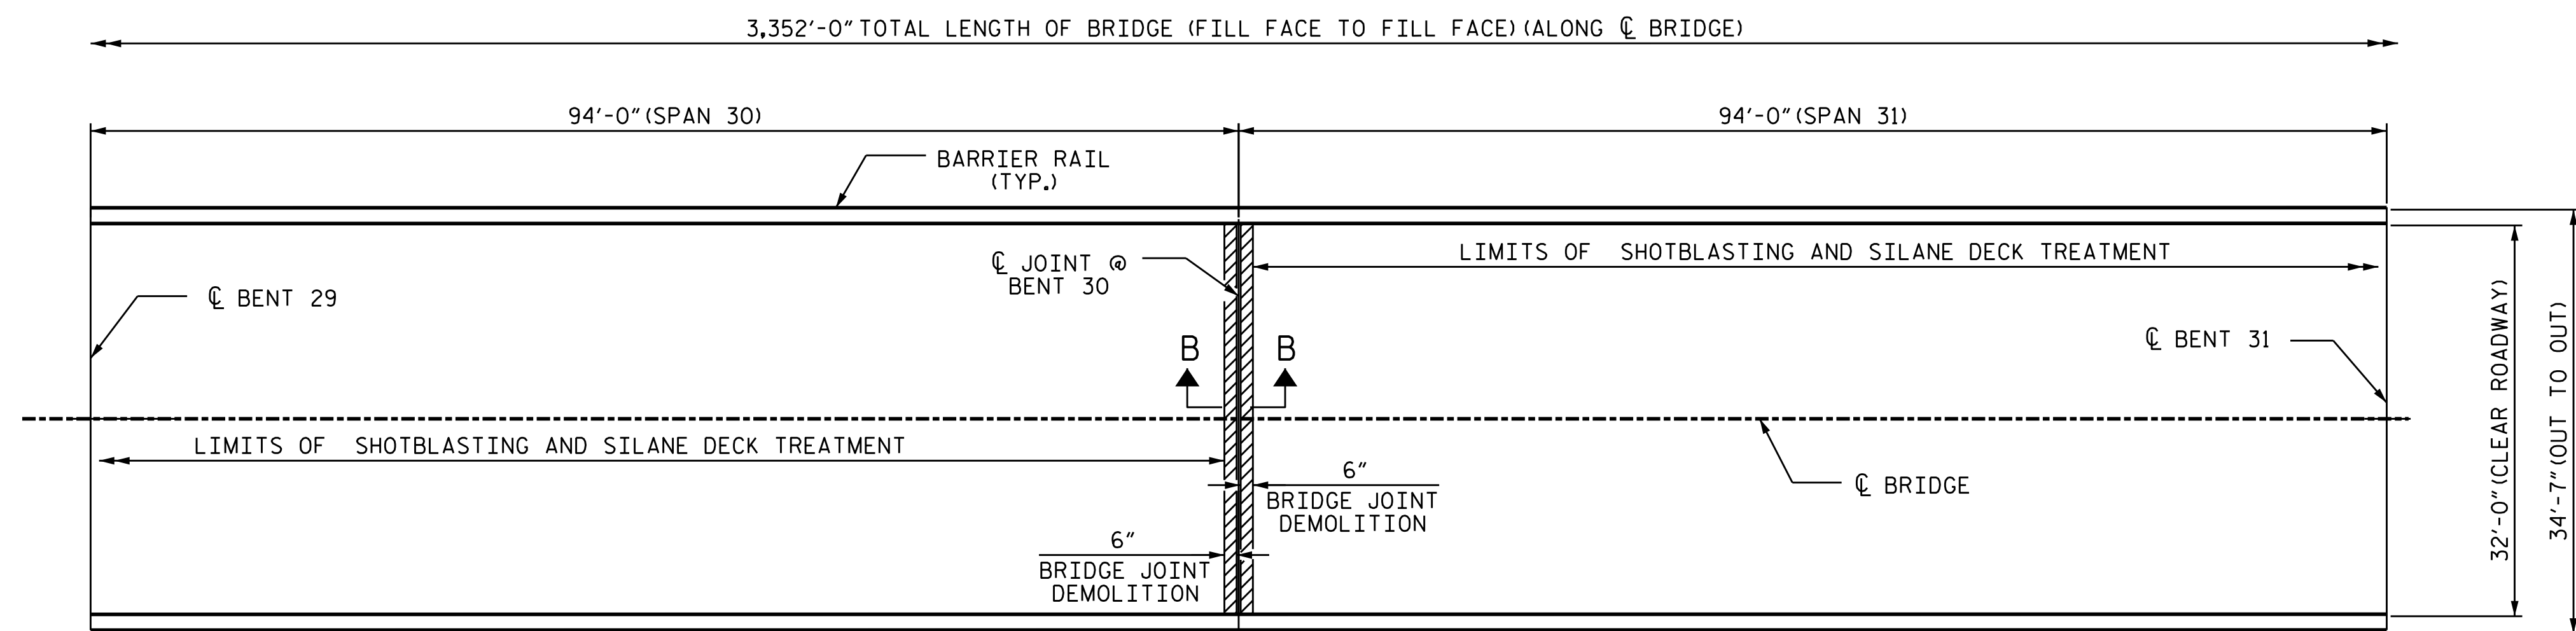

PLAN
(SPANS 30 & 31)

PROJECT NO. 15BPR.56
BEAUFORT COUNTY
 BRIDGE NO. 060077

SHEET 8 OF 10

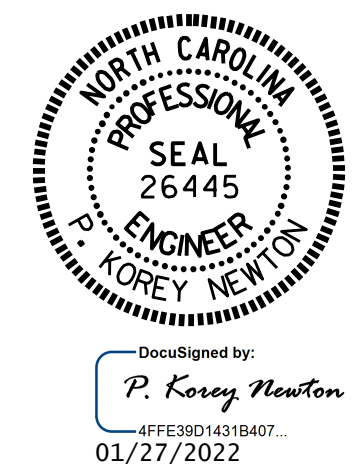

STATE OF NORTH CAROLINA
 DEPARTMENT OF TRANSPORTATION
 RALEIGH
 SUPERSTRUCTURE
 PLAN OF SPANS

DRAWN BY : S. T. SANDOR DATE : 07/2021
 CHECKED BY : W. C. SMITH DATE : 12/2021

NO.	REVISIONS			SHEET NO.
	BY:	DATE:	NO.	
1			3	S4-15
2			4	TOTAL SHEETS 17

DOCUMENT NOT CONSIDERED FINAL UNLESS ALL SIGNATURES COMPLETED