


PLAN
(SPANS 36 & 37)

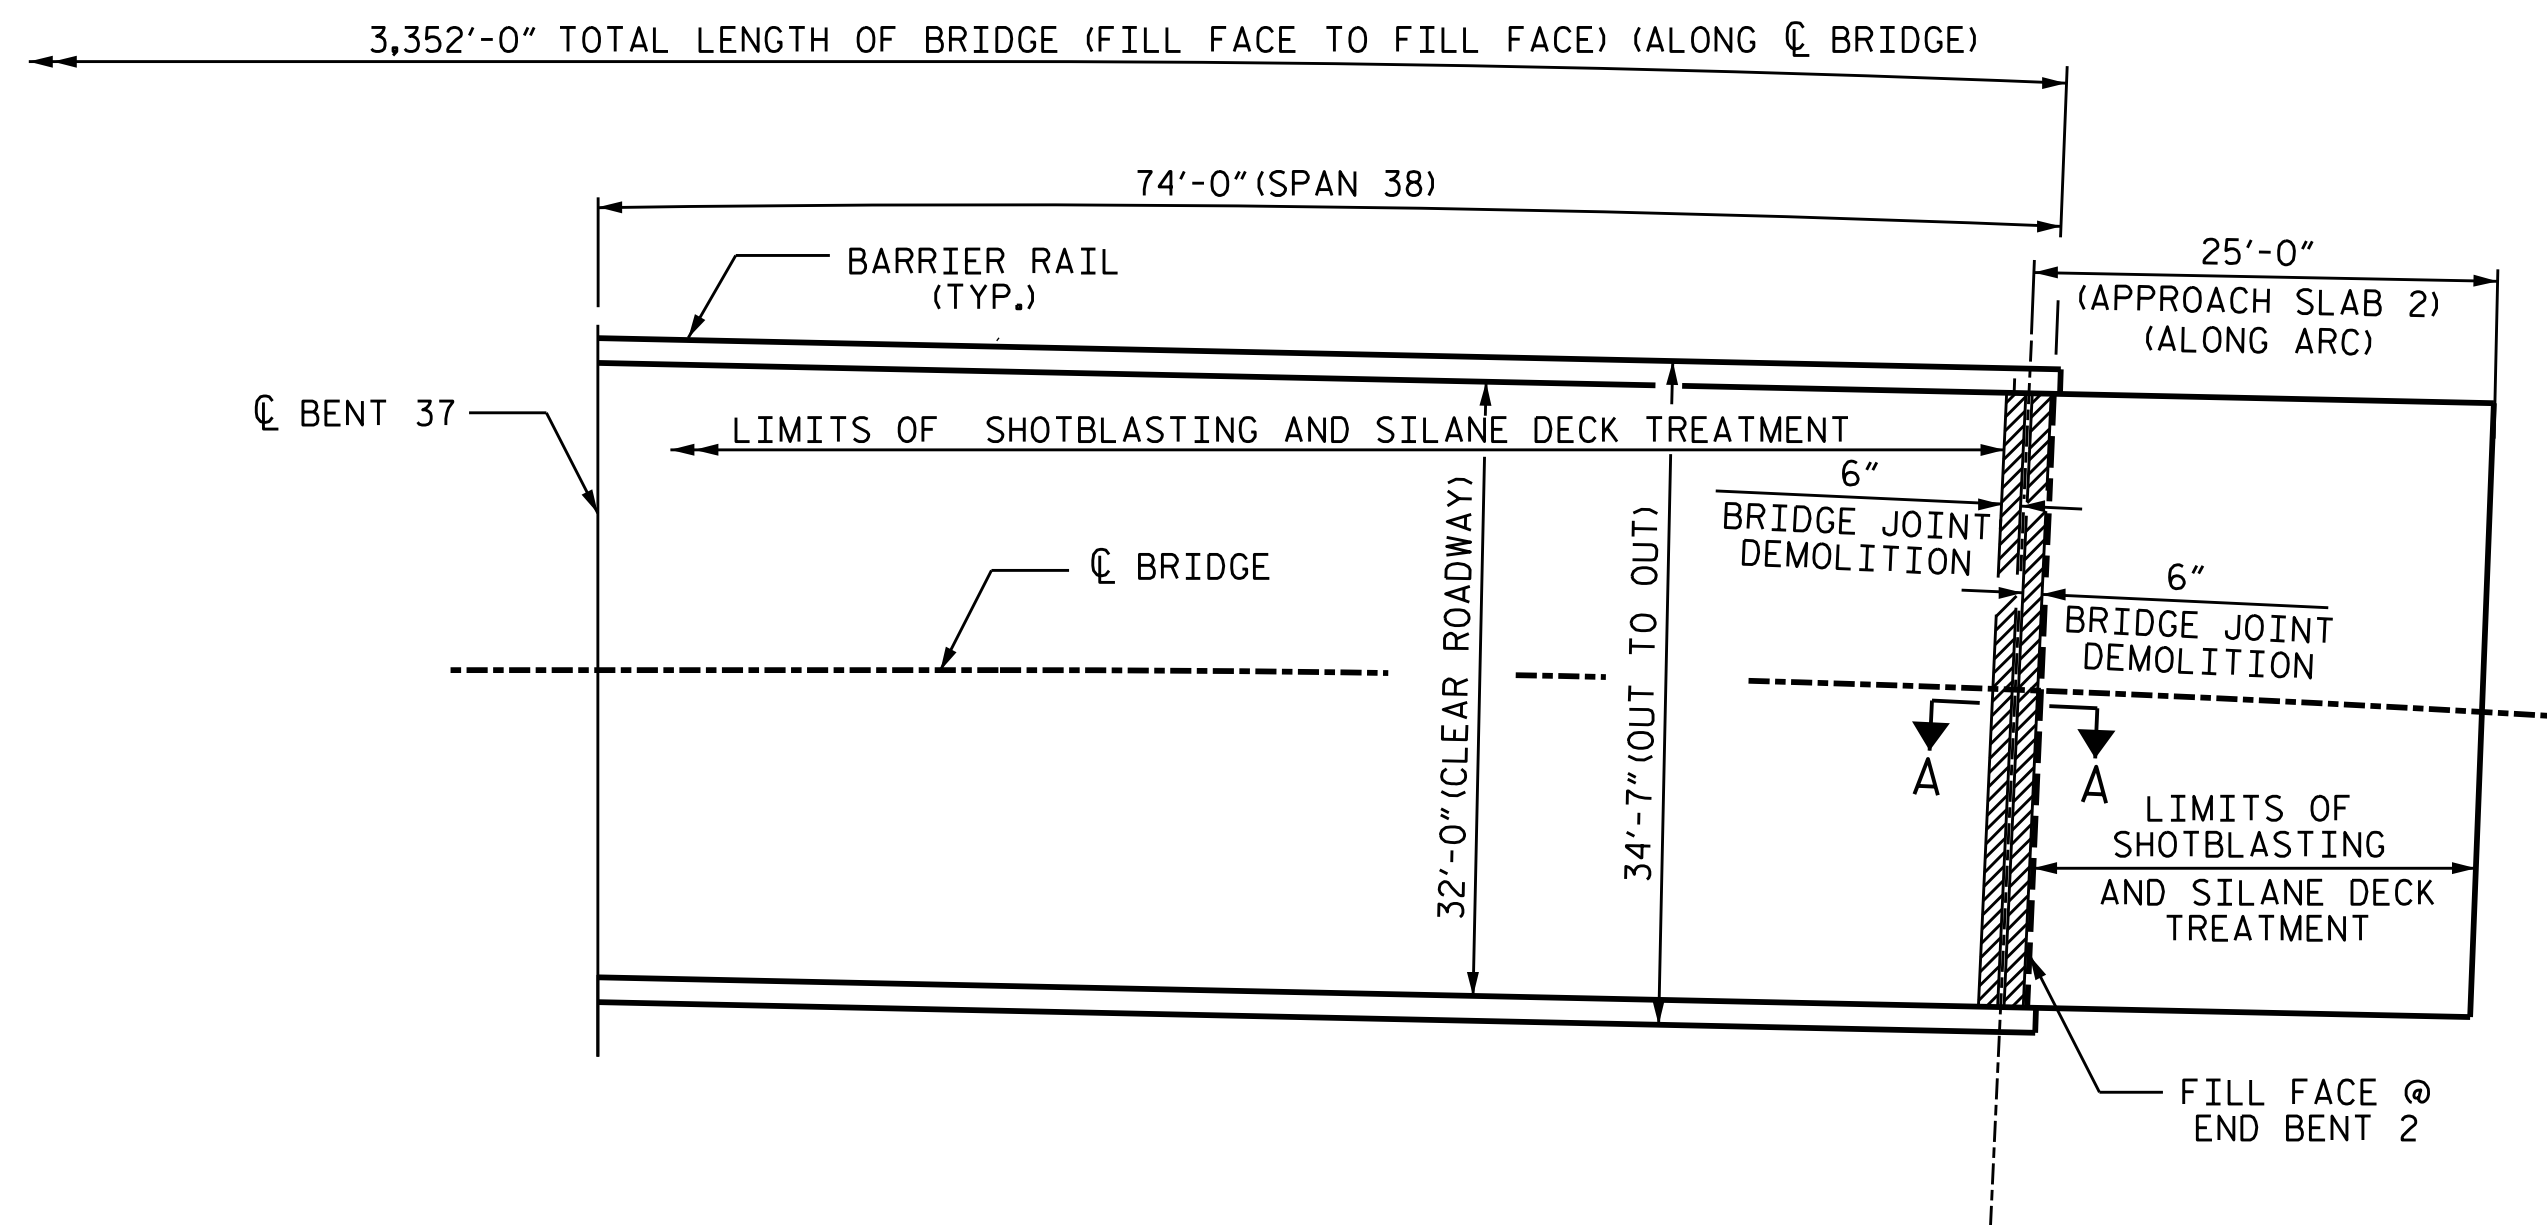

PLAN
(SPAN 38 AND APPROACH SLAB 2)

AS-BUILT REPAIR QUANTITY TABLE

DECK SURFACE REPAIRS - SPANS 36 THROUGH 38

	ESTIMATE	ACTUAL
SHOTBLASTING BRIDGE DECK	855.1 SQ. YDS.	
SILANE DECK TREATMENT	855.1 SQ. YDS.	
CONCRETE DECK REPAIR FOR SILANE DECK TREATMENT	0.0 SQ. FT.	

DECK SURFACE REPAIRS - APPROACH SLAB 2

	ESTIMATE	ACTUAL
SHOTBLASTING BRIDGE DECK	87.1 SQ. YDS.	
SILANE DECK TREATMENT	87.1 SQ. YDS.	
CONCRETE DECK REPAIR FOR SILANE DECK TREATMENT	0.0 SQ. FT.	

BARRIER RAIL REPAIRS

	ESTIMATE	ACTUAL
EPOXY RESIN INJECTION	0.0 LIN. FT.	

JOINT REPAIR

	ESTIMATE	ACTUAL
BRIDGE JOINT DEMOLITION	64.0 SQ. FT.	


NOTES

- FOR SILANE DECK TREATMENT, SEE SPECIAL PROVISIONS.
- FOR CONCRETE DECK REPAIR FOR SILANE DECK TREATMENT, SEE SPECIAL PROVISIONS.
- FOR SECTIONS A-A AND B-B, SEE "JOINT REPAIR DETAILS" SHEET.
- FOR EPOXY RESIN INJECTION, SEE SPECIAL PROVISIONS.
- FOR BRIDGE JOINT DEMOLITION, SEE SPECIAL PROVISIONS.

- SHOTBLASTING AND SILANE DECK TREATMENT AREA
- ERI - EPOXY RESIN INJECTION
- BRIDGE JOINT DEMOLITION

PROJECT NO. 15BPR.56
BEAUFORT COUNTY
 BRIDGE NO. 060077

SHEET 10 OF 10

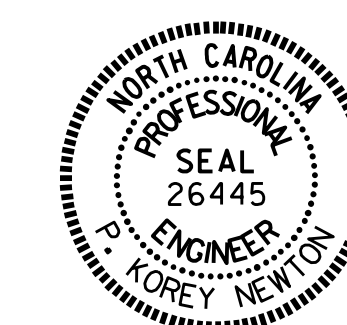

DocuSigned by:
P. Corey Newton
 4FFE98D1431B407...
 01/27/2022

STATE OF NORTH CAROLINA
 DEPARTMENT OF TRANSPORTATION
 RALEIGH

**SUPERSTRUCTURE
 PLAN OF SPANS
 AND
 APPROACH SLAB 2**

DRAWN BY : S. T. SANDOR DATE : 07/2021
 CHECKED BY : W. C. SMITH DATE : 12/2021

DOCUMENT NOT CONSIDERED
 FINAL UNLESS ALL
 SIGNATURES COMPLETED

REVISIONS						SHEET NO.
NO.	BY:	DATE:	NO.	BY:	DATE:	S4-17
1			3			TOTAL SHEETS
2			4			17