


← TO GRIMESLAND


→ TO US 264

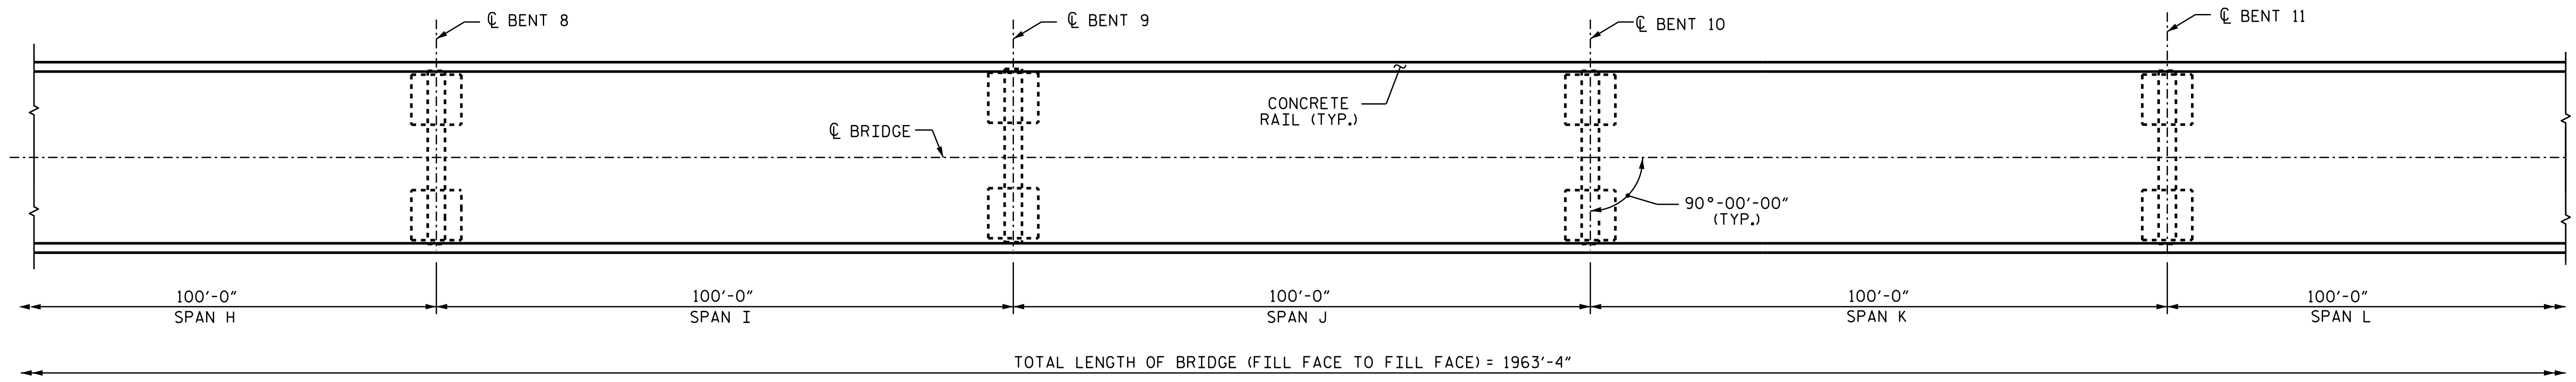

PROJECT NO. 15BPR.56  
PITT COUNTY  
 BRIDGE NO. 730127

SHEET 3 OF 5

STATE OF NORTH CAROLINA  
 DEPARTMENT OF TRANSPORTATION  
 RALEIGH  
 GENERAL DRAWING  
 FOR BRIDGE ON  
 SR 1565 OVER TAR RIVER  
 BETWEEN  
 GRIMESLAND AND US 264

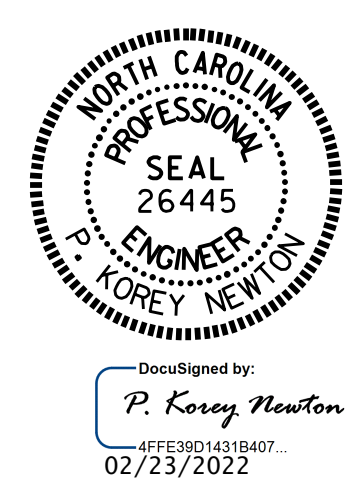

DocuSigned by:  
*P. Corey Newton*  
 4FE89D14318407...  
 02/23/2022

DRAWN BY : S. T. SANDOR DATE : .04/2021  
 CHECKED BY : W. C. SMITH DATE : .05/2021

DOCUMENT NOT CONSIDERED  
 FINAL UNLESS ALL  
 SIGNATURES COMPLETED

REVISIONS						SHEET NO.
NO.	BY:	DATE:	NO.	BY:	DATE:	S5-3
1			3			TOTAL SHEETS
2			4			13