



TYPICAL SECTION
(EXISTING)

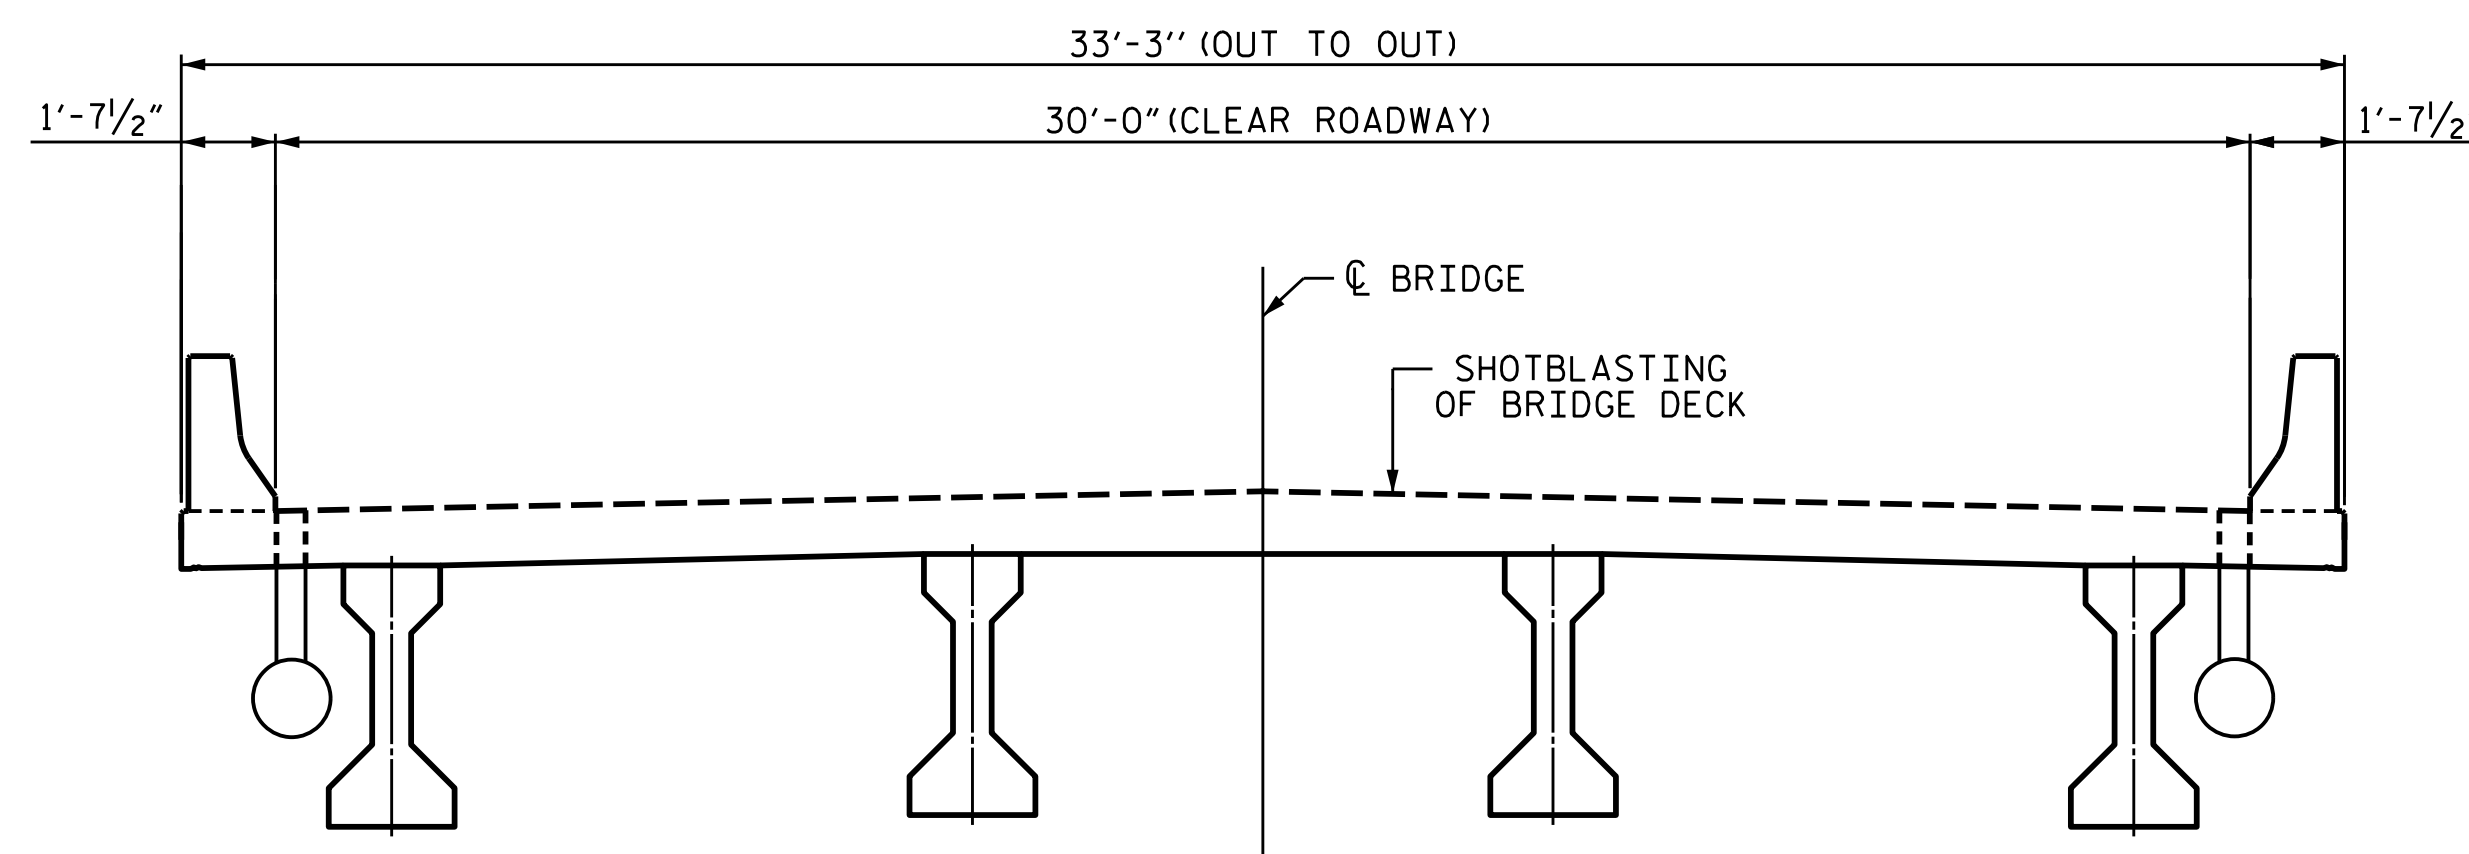

TYPICAL SECTION
(INTERMEDIATE)

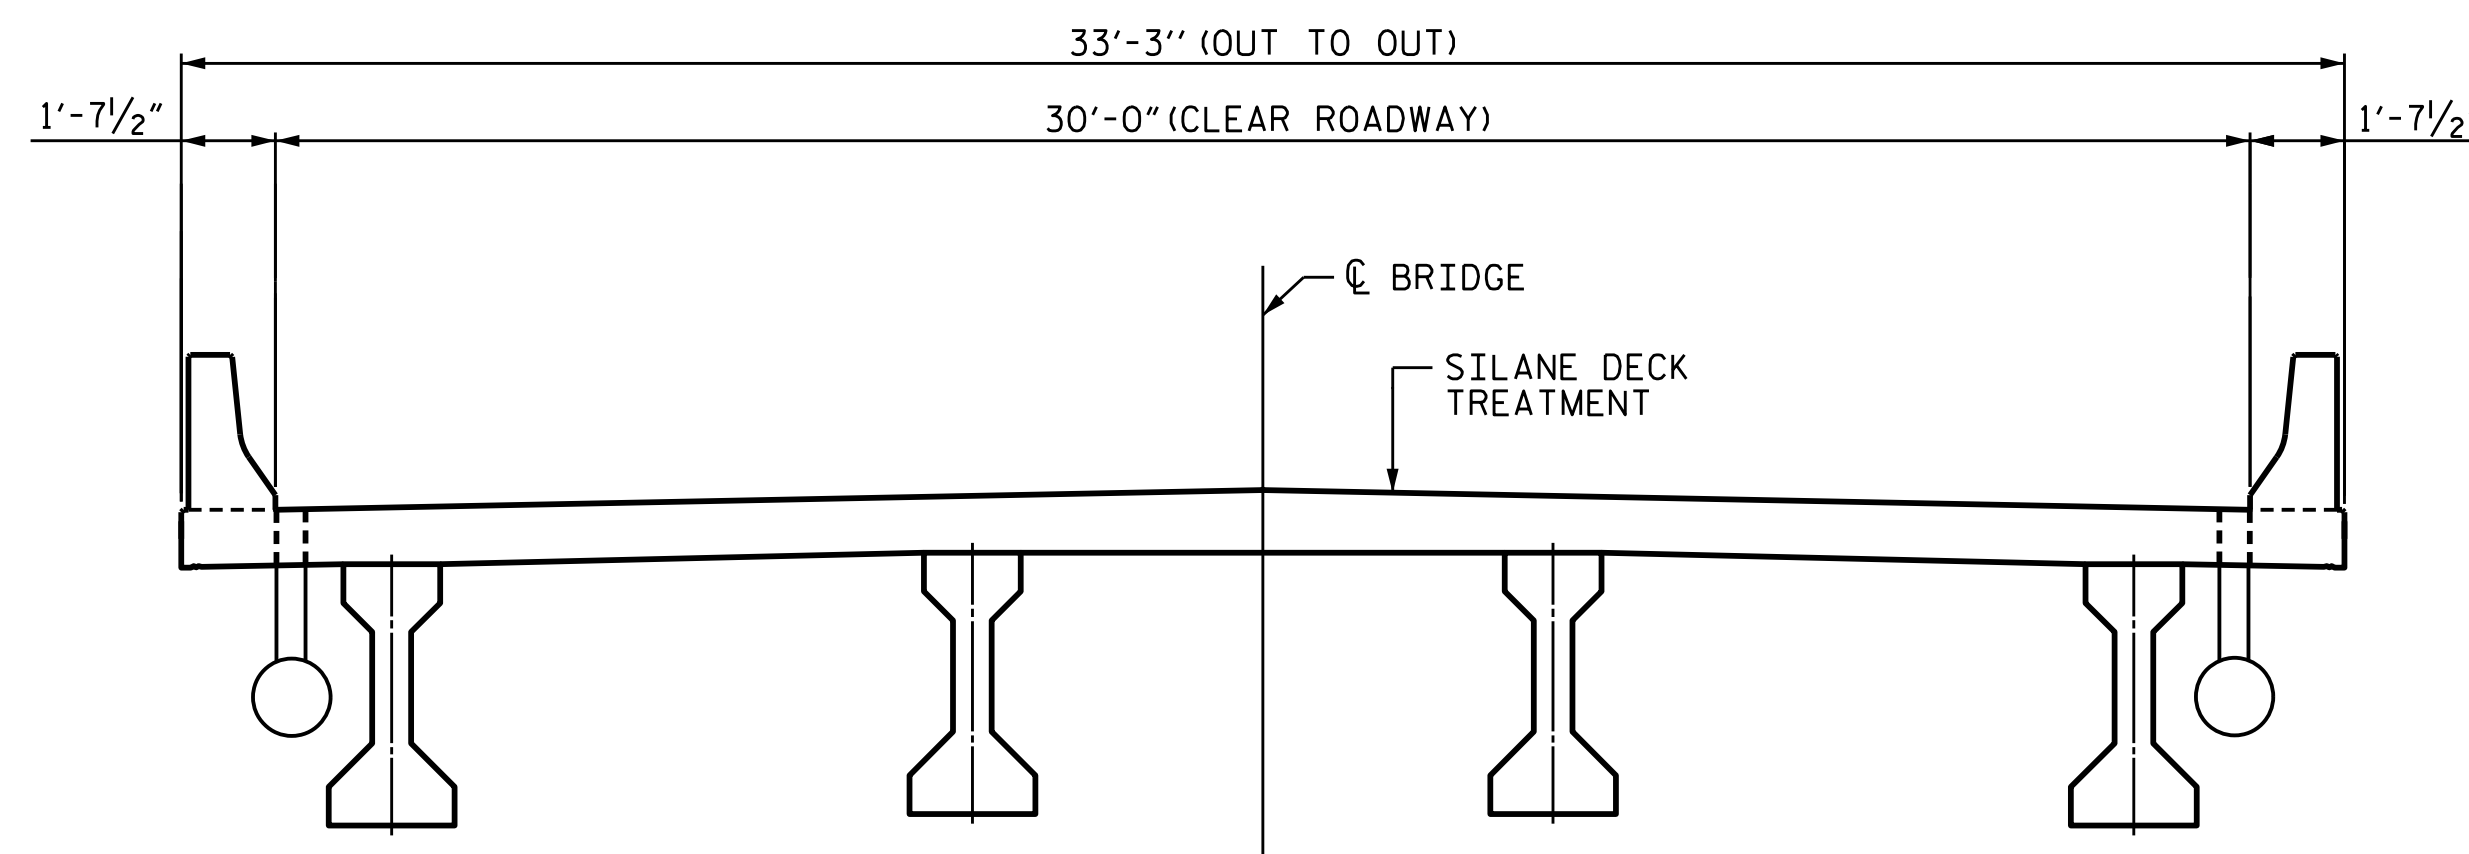

TYPICAL SECTION
(PROPOSED)


NOTES

SEE TRANSPORTATION MANAGEMENT PLANS FOR LANE WIDTHS, SEQUENCING AND OTHER TRAFFIC CONTROL MEASURES FOR STAGING OF SURFACE PREPARATION AND SILANE DECK TREATMENT.

GIRDERS ARE AASHTO TYPE IV PRESTRESSED CONCRETE GIRDERS.


FOR SILANE DECK TREATMENT, SEE SPECIAL PROVISIONS.

FOR CONCRETE DECK REPAIR FOR SILANE DECK TREATMENT, SEE SPECIAL PROVISIONS.

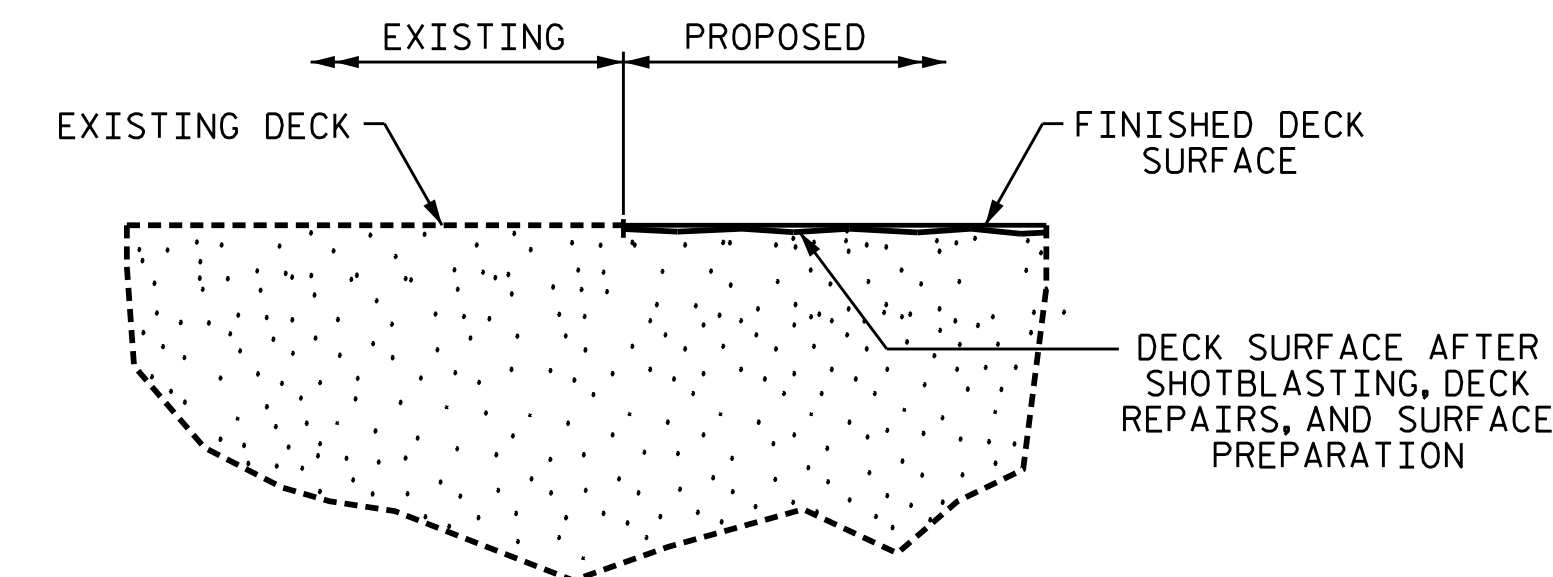

DETAIL FOR SILANE DECK TREATMENT

PROJECT NO. 15BPR.56
PITT COUNTY
 BRIDGE NO. 730127

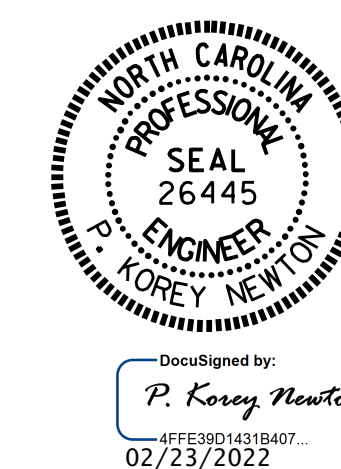

STATE OF NORTH CAROLINA
 DEPARTMENT OF TRANSPORTATION
 RALEIGH

SUPERSTRUCTURE
TYPICAL SECTION
FOR SILANE
DECK TREATMENT

DRAWN BY : M. K. BEARD DATE : 08/2020
 CHECKED BY : W. C. SMITH DATE : 10/2020

DOCUMENT NOT CONSIDERED
 FINAL UNLESS ALL
 SIGNATURES COMPLETED

REVISIONS						SHEET NO.
NO.	BY:	DATE:	NO.	BY:	DATE:	S5-6
1			3			TOTAL SHEETS
2			4			13