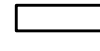

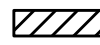



NOTES

FOR SILANE DECK TREATMENT, SEE SPECIAL PROVISIONS.
 FOR CONCRETE DECK REPAIR FOR SILANE DECK TREATMENT, SEE SPECIAL PROVISIONS.
 FOR SECTION B-B, SEE "JOINT REPAIR DETAILS" SHEET.
 FOR BRIDGE JOINT DEMOLITION, SEE SPECIAL PROVISIONS.


AS-BUILT REPAIR QUANTITY TABLE

DECK SURFACE REPAIRS - SPANS E THRU H		
	ESTIMATE	ACTUAL
SHOTBLASTING BRIDGE DECK	1,333.3 SQ. YDS.	
SILANE DECK TREATMENT	1,333.3 SQ. YDS.	
CONCRETE DECK REPAIR FOR SILANE DECK TREATMENT	0.0 SQ. FT.	
BRIDGE JOINT DEMOLITION	60.0 SQ. FT.	

-  SHOTBLASTING BRIDGE DECK AND SILANE DECK TREATMENT AREA
-  ERI - EPOXY RESIN INJECTION
-  BRIDGE JOINT DEMOLITION

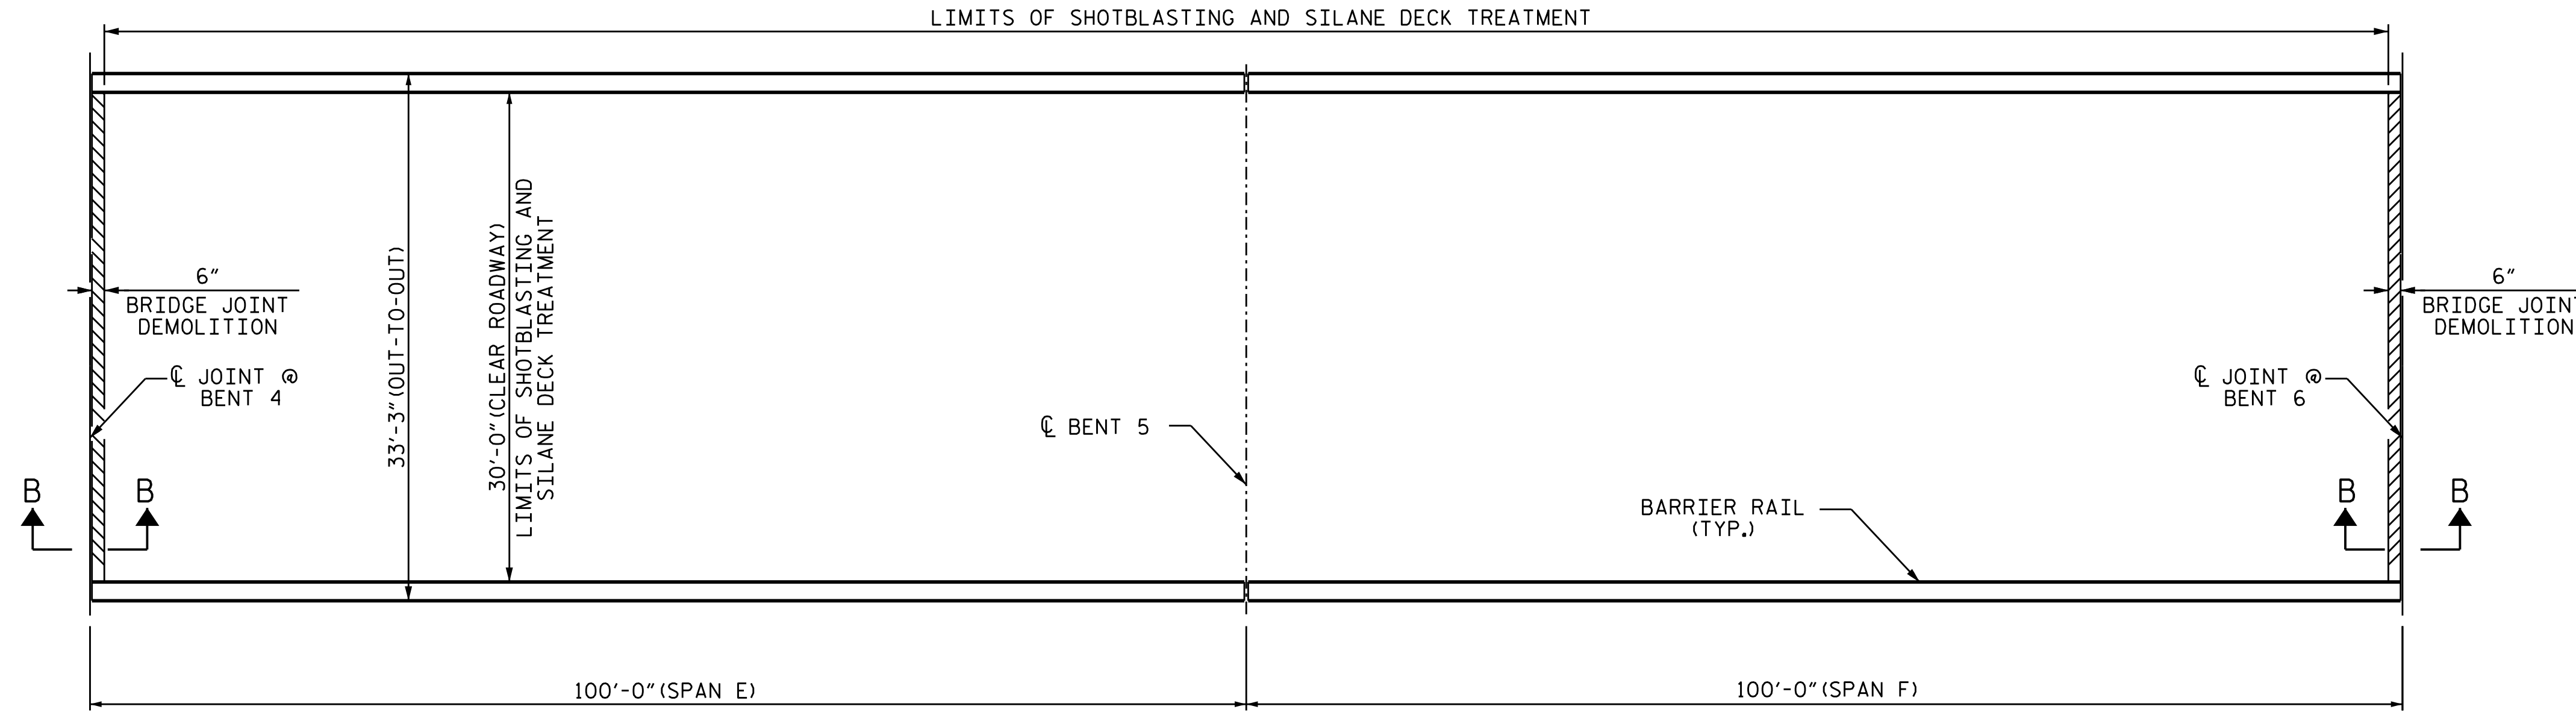


PLAN OF SPANS
(SPANS E & F)

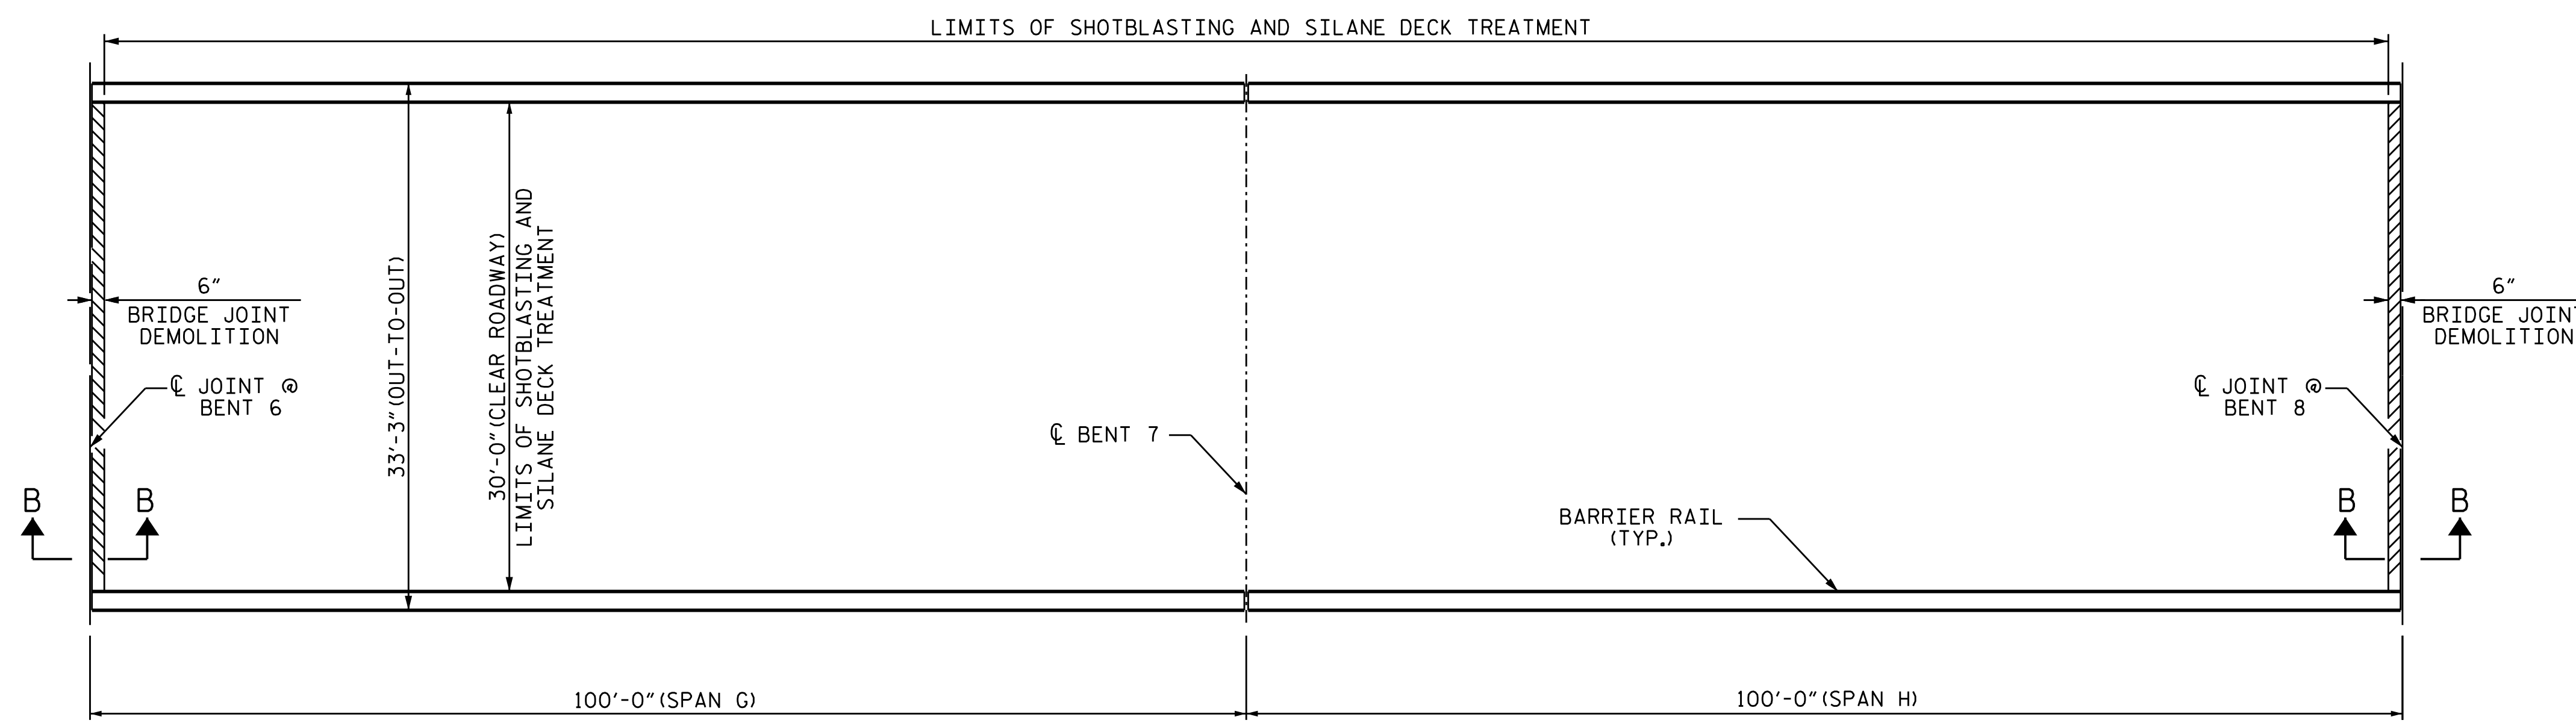

PLAN OF SPANS
(SPANS G & H)

PROJECT NO. 15BPR.56
PITT COUNTY
 BRIDGE NO. 730127

SHEET 2 OF 5

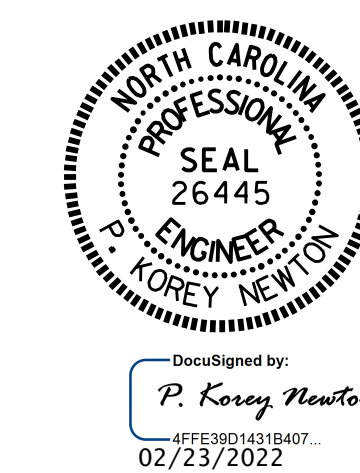

STATE OF NORTH CAROLINA
 DEPARTMENT OF TRANSPORTATION
 RALEIGH
SUPERSTRUCTURE
PLAN OF SPANS

DRAWN BY : S. T. SANDOR DATE : 07/2021
 CHECKED BY : W. C. SMITH DATE : 07/2021

DOCUMENT NOT CONSIDERED
 FINAL UNLESS ALL
 SIGNATURES COMPLETED

REVISIONS						SHEET NO.
NO.	BY:	DATE:	NO.	BY:	DATE:	S5-10
1			3			TOTAL SHEETS
2			4			13