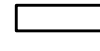

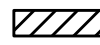



**NOTES**

FOR SILANE DECK TREATMENT, SEE SPECIAL PROVISIONS.  
 FOR CONCRETE DECK REPAIR FOR SILANE DECK TREATMENT, SEE SPECIAL PROVISIONS.  
 FOR SECTION B-B, SEE "JOINT REPAIR DETAILS" SHEET.  
 FOR BRIDGE JOINT DEMOLITION, SEE SPECIAL PROVISIONS.


**AS-BUILT REPAIR QUANTITY TABLE**

DECK SURFACE REPAIRS - SPANS I THRU L		
	ESTIMATE	ACTUAL
SHOTBLASTING BRIDGE DECK	1,333.3 SQ. YDS.	
SILANE DECK TREATMENT	1,333.3 SQ. YDS.	
CONCRETE DECK REPAIR FOR SILANE DECK TREATMENT	0.0 SQ. FT.	
BRIDGE JOINT DEMOLITION	60.0 SQ. FT.	

-  SHOTBLASTING BRIDGE DECK AND SILANE DECK TREATMENT AREA
-  ERI - EPOXY RESIN INJECTION
-  BRIDGE JOINT DEMOLITION

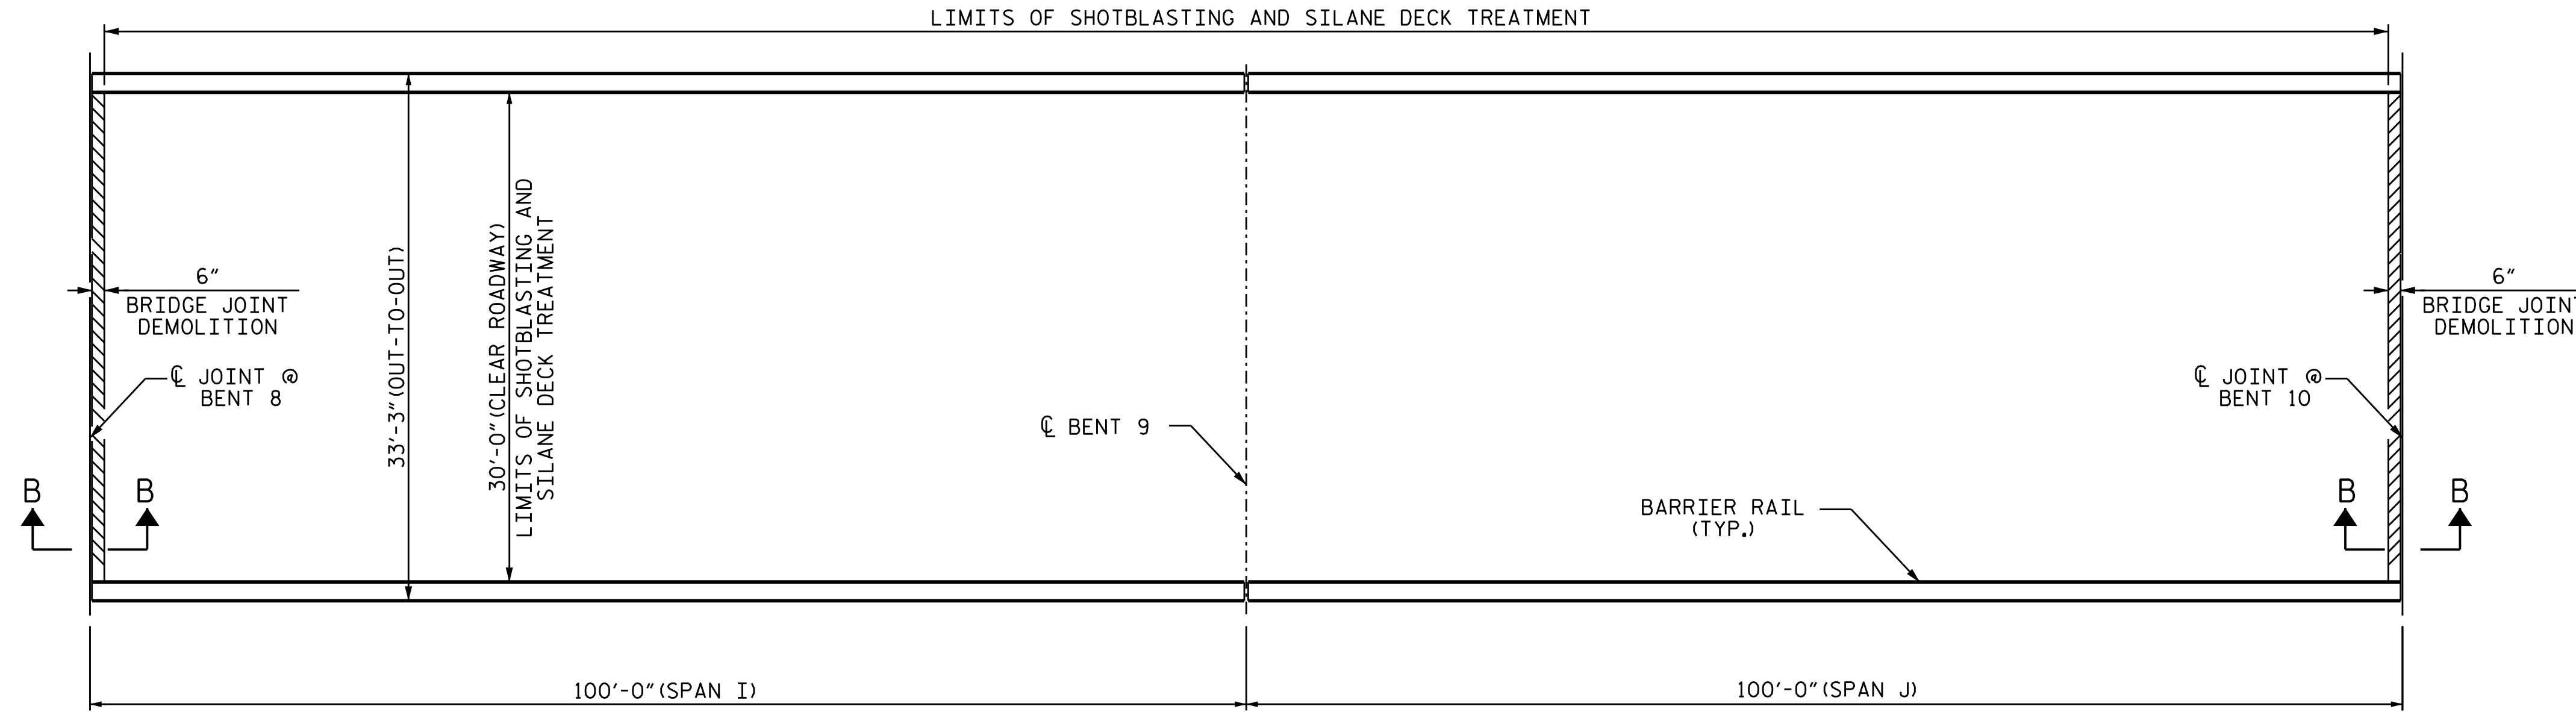


**PLAN OF SPANS**  
(SPANS I & J)

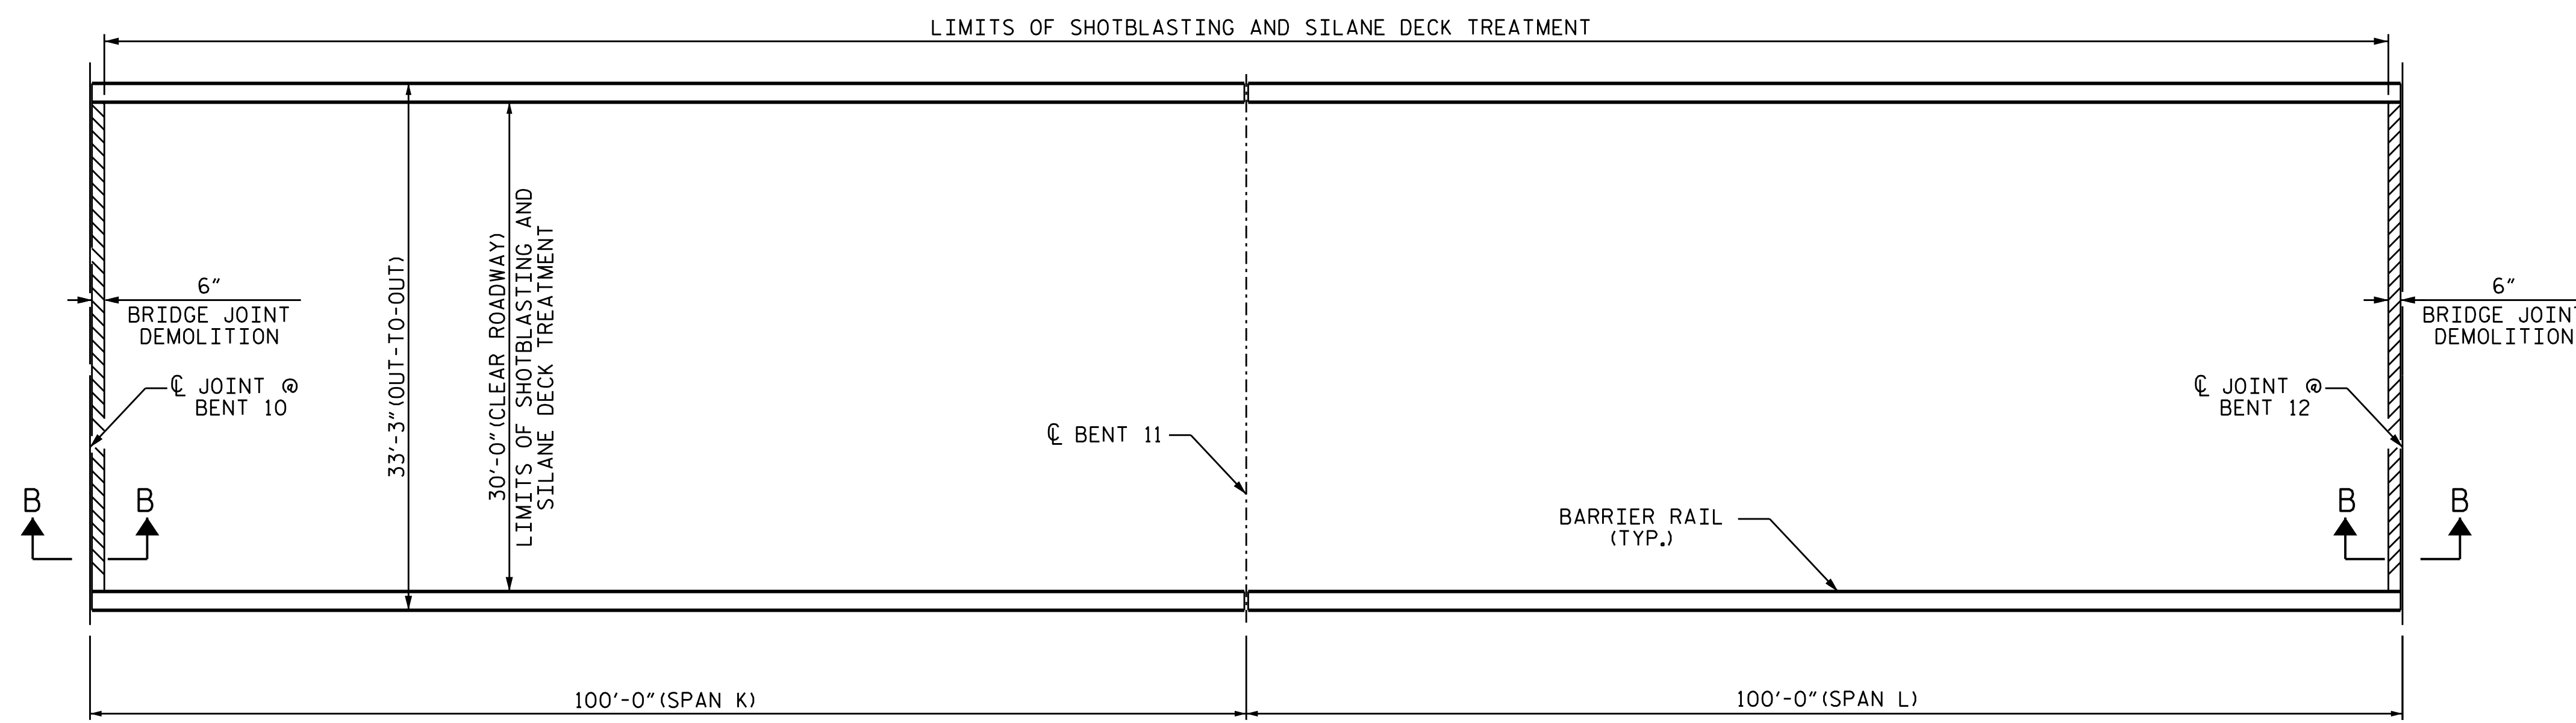

**PLAN OF SPANS**  
(SPANS K & L)

PROJECT NO. 15BPR.56  
PITT COUNTY  
 BRIDGE NO. 730127

SHEET 3 OF 5

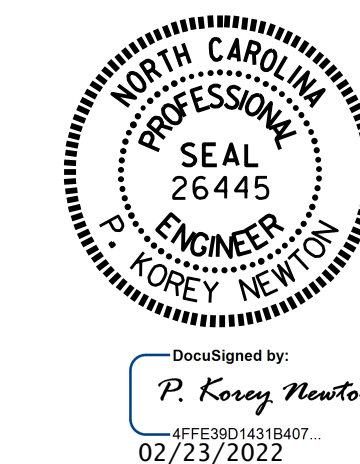

STATE OF NORTH CAROLINA  
 DEPARTMENT OF TRANSPORTATION  
 RALEIGH

**SUPERSTRUCTURE  
 PLAN OF SPANS**

DRAWN BY : S. T. SANDOR DATE : 07/2021  
 CHECKED BY : W. C. SMITH DATE : 07/2021

DOCUMENT NOT CONSIDERED  
 FINAL UNLESS ALL  
 SIGNATURES COMPLETED

REVISIONS						SHEET NO.
NO.	BY:	DATE:	NO.	BY:	DATE:	S5-11
1			3			TOTAL SHEETS
2			4			13