


NOTES


FOR SILANE DECK TREATMENT, SEE SPECIAL PROVISIONS.
 FOR CONCRETE DECK REPAIR FOR SILANE DECK TREATMENT, SEE SPECIAL PROVISIONS.
 FOR SECTIONS A-A AND B-B, SEE "JOINT REPAIR DETAILS" SHEET.
 FOR BRIDGE JOINT DEMOLITION, SEE SPECIAL PROVISIONS.

AS-BUILT REPAIR QUANTITY TABLE

DECK SURFACE REPAIRS - SPANS Q THRU T		
	ESTIMATE	ACTUAL
SHOTBLASTING BRIDGE DECK	1,200.4 SQ. YDS.	
SILANE DECK TREATMENT	1,200.4 SQ. YDS.	
CONCRETE DECK REPAIR FOR SILANE DECK TREATMENT	0.0 SQ. FT.	
BRIDGE JOINT DEMOLITION	60.0 SQ. FT.	
DECK SURFACE REPAIRS - APPROACH SLAB 2		
	ESTIMATE	ACTUAL
SHOTBLASTING BRIDGE DECK	83.3 SQ. YDS.	
SILANE DECK TREATMENT	83.3 SQ. YDS.	
CONCRETE DECK REPAIR FOR SILANE DECK TREATMENT	0.0 SQ. YDS.	
BRIDGE JOINT DEMOLITION	15.0 SQ. FT.	

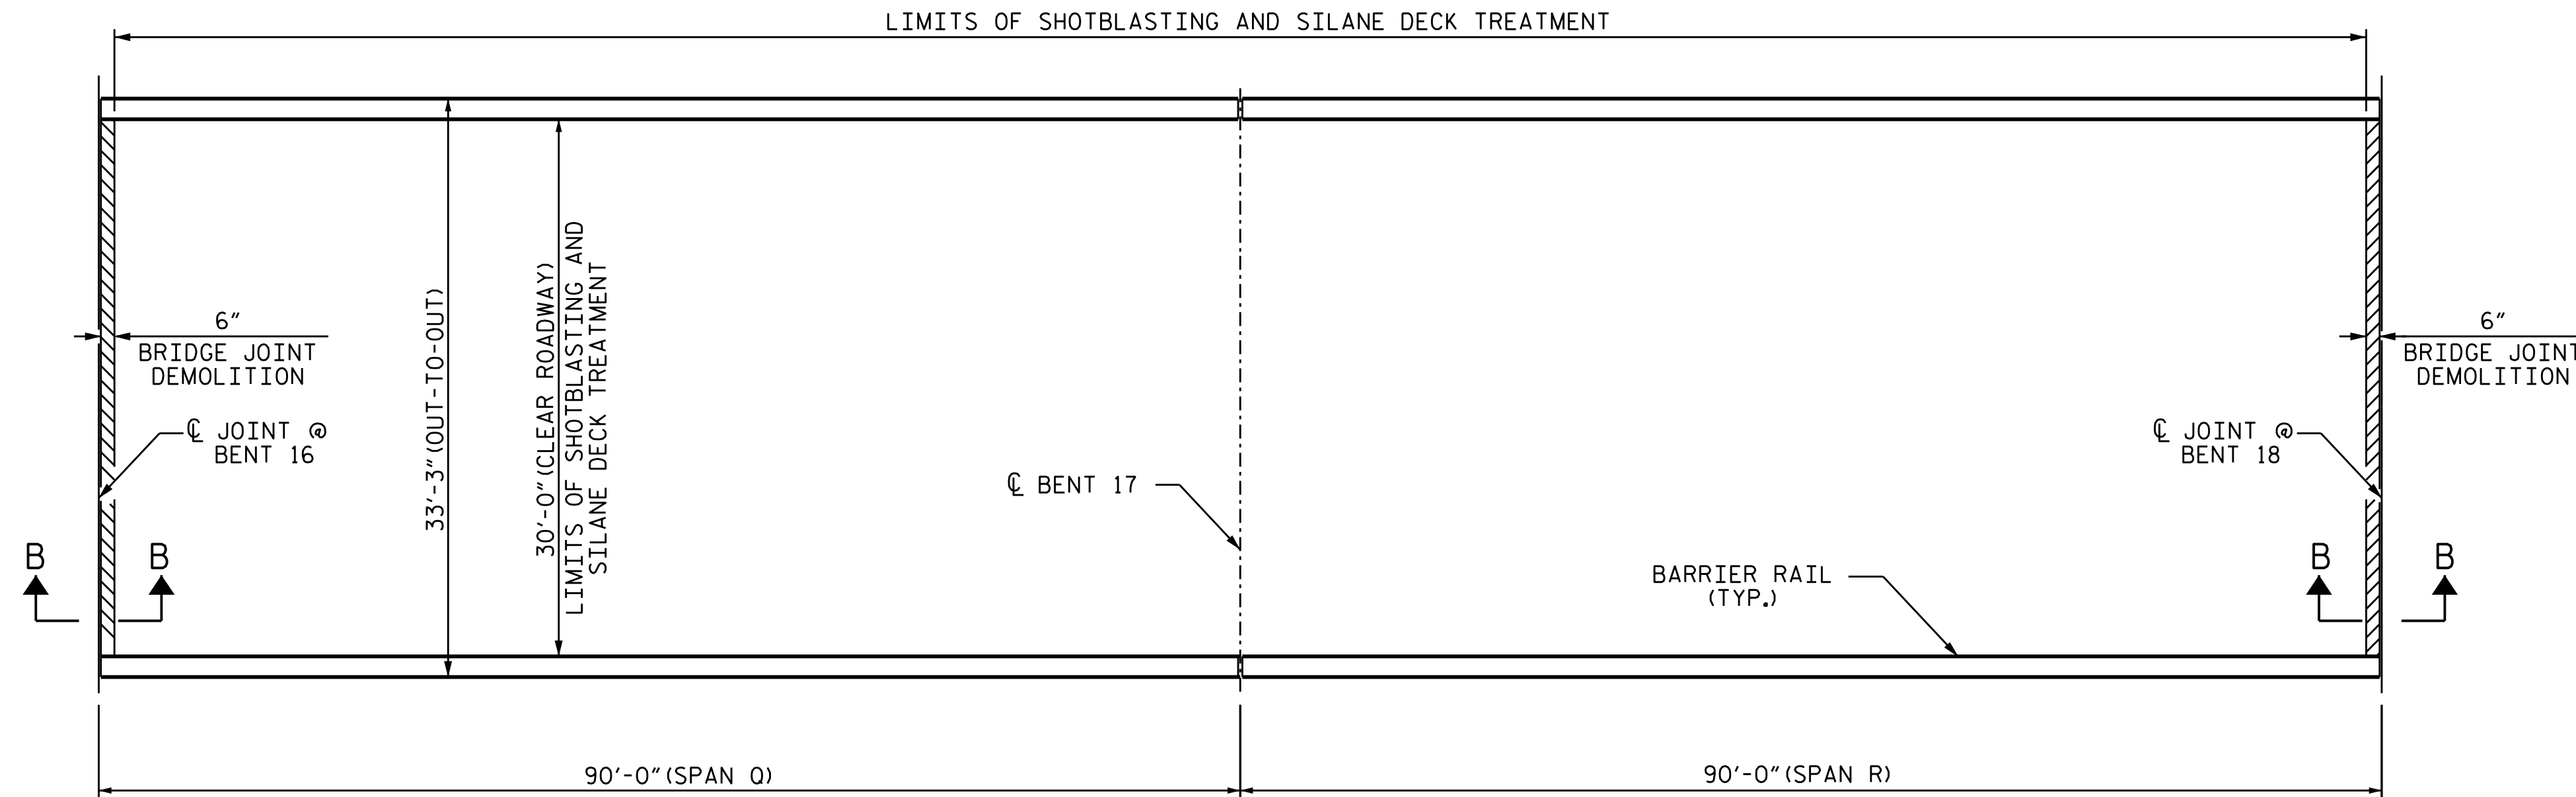

PLAN OF SPANS
(SPANS Q & R)

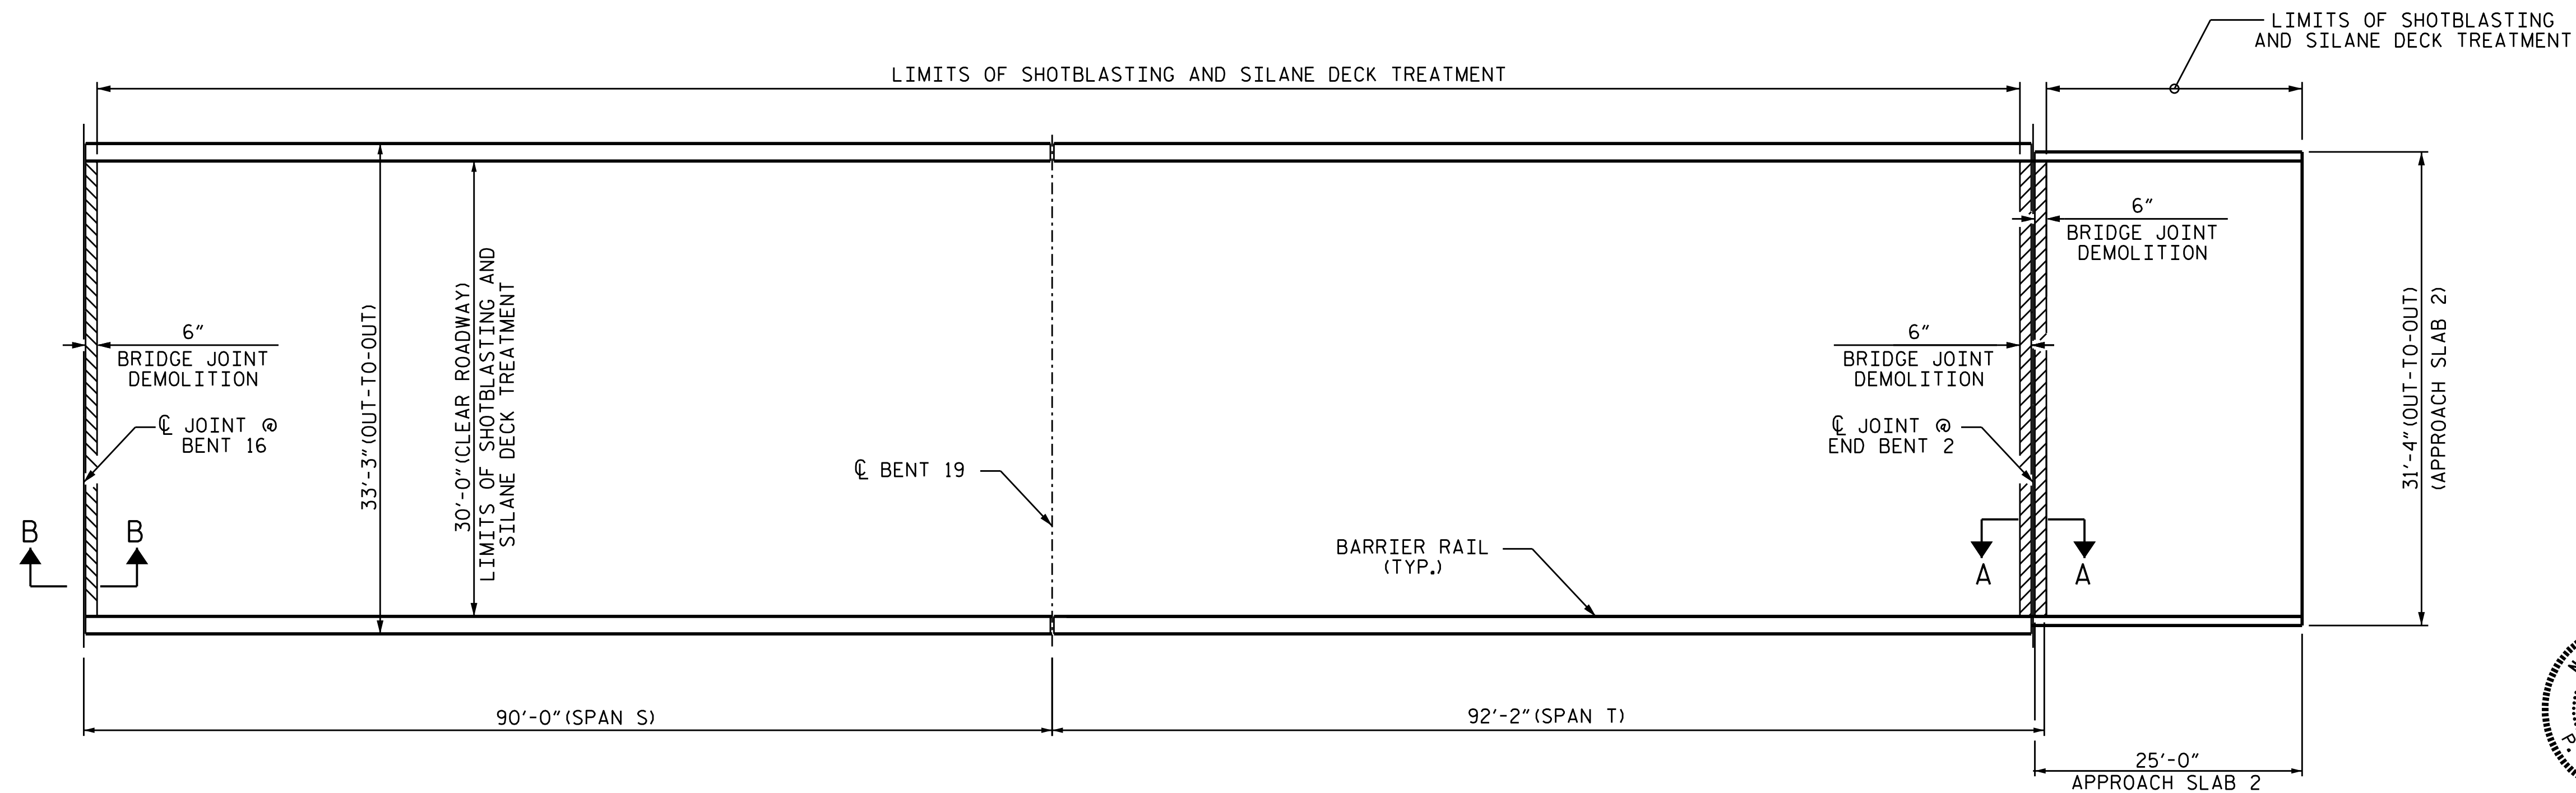

PLAN OF SPANS
(SPANS S & T AND APPROACH SLAB 2)

PROJECT NO. 15BPR.56
PITT COUNTY
 BRIDGE NO. 730127

SHEET 5 OF 5



DocuSigned by:
 P. Corey Newton
 4FE98D1431B407...
 02/23/2022

STATE OF NORTH CAROLINA
 DEPARTMENT OF TRANSPORTATION
 RALEIGH
**SUPERSTRUCTURE
 PLAN OF SPANS
 AND
 APPROACH SLAB 2**

DRAWN BY : S. T. SANDOR DATE : 07/2021
 CHECKED BY : W. C. SMITH DATE : 07/2021

DOCUMENT NOT CONSIDERED
 FINAL UNLESS ALL
 SIGNATURES COMPLETED

REVISIONS						SHEET NO.
NO.	BY:	DATE:	NO.	BY:	DATE:	S5-13
1			3			TOTAL SHEETS
2			4			13