


6/2/99

PAVEMENT SCHEDULE (REVISED FINAL PAVEMENT DESIGN)


J	8" ABC
T	EARTH MATERIAL

NOTE: PAVEMENT EDGE SLOPES ARE 1:1 UNLESS SHOWN OTHERWISE.

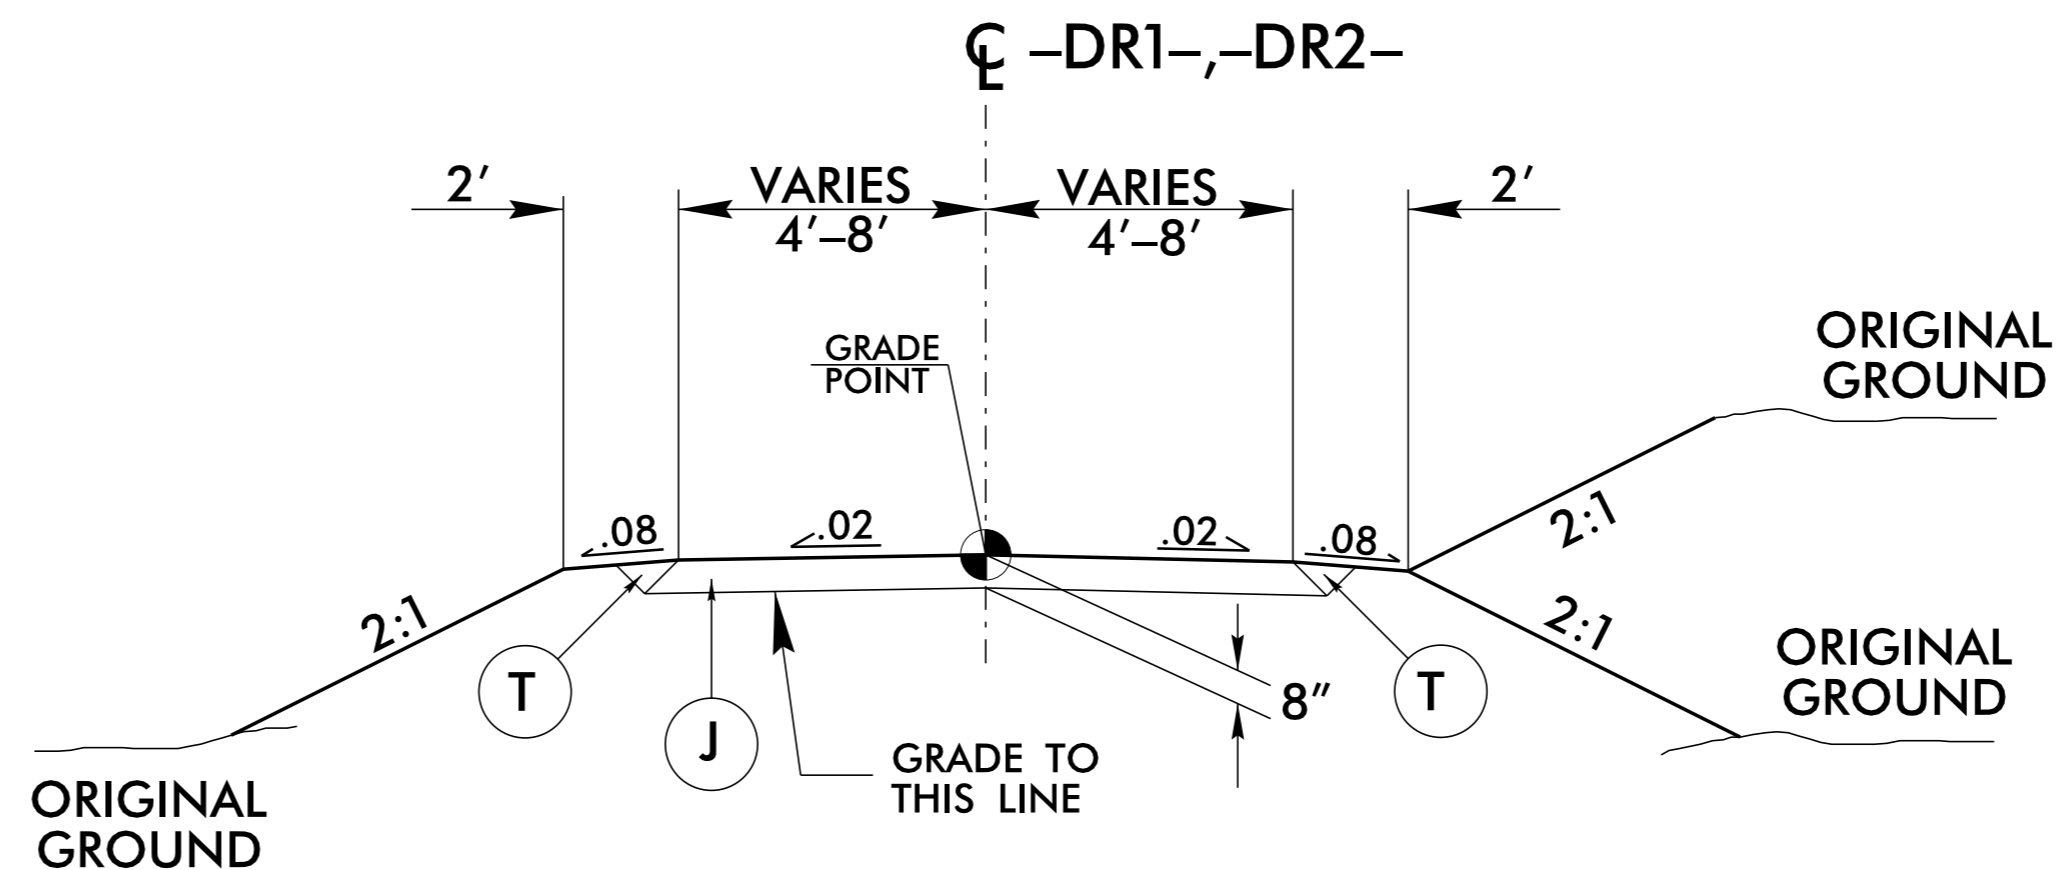

TYPICAL SECTION NO. 3

-DR1- STA. 10+05.00 TO STA. 12+98.47
 -DR2- STA. 10+55.00 TO STA. 11+38.90

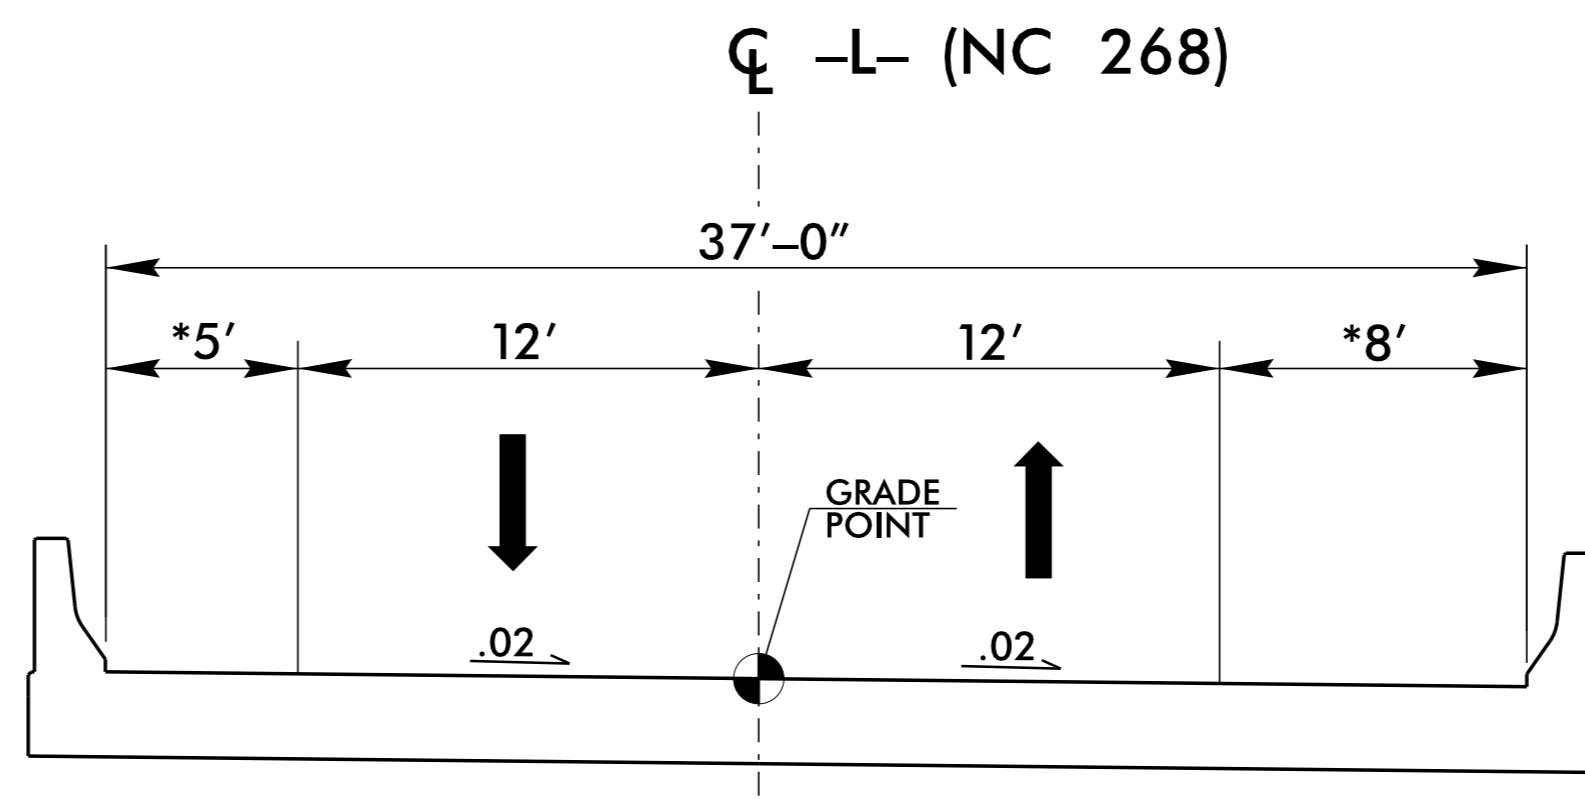

TYPICAL SECTION ON STRUCTURE

*NOTE:
 5' FOR BICYCLE ACCOMMODATION
 8' FOR BICYCLE, PEDESTRIAN ACCOMMODATION

PROJECT REFERENCE NO. BR-0048	SHEET NO. 2A-2
ROADWAY DESIGN ENGINEER SEAL 025878 Shanti E. Coltrane	PAVEMENT DESIGN ENGINEER SEAL 022896 Clark S. Morrison
<p>4121921452844</p> <p>4121921452844</p> <p>02/28/2022</p> <p>02/28/2022</p>	
<p>DOCUMENT NOT CONSIDERED FINAL UNLESS ALL SIGNATURES COMPLETED</p>	

04_MAR-2021 14:45 \\p00048_Rdy...typ.dgn