
## ROADWAY STANDARD DRAWINGS

THE FOLLOWING ROADWAY STANDARDS AS SHOWN IN "ROADWAY STANDARD DRAWINGS" -N.C. DEPARTMENT OF TRANSPORTATION - RALEIGH, N.C., DATED JANUARY 2018 ARE APPLICABLE TO THIS PROJECT AND BY REFERENCE HEREBY ARE CONSIDERED A PART OF THESE PLANS:

STD. NO.

TITLE

1101.01	WORK ZONE WARNING SIGNS		
1101.02	TEMPORARY LANE CLOSURES		
1101.03	TEMPORARY ROAD CLOSURES		
1101.04	TEMPORARY SHOULDER CLOSURES		
1101.05	WORK ZONE VEHICLE ACCESSES		
1101.06	WARNING SIGNS FOR BLASTING ZONES		
1101.11	TRAFFIC CONTROL DESIGN TABLES		
1110.01	STATIONARY WORK ZONE SIGNS		
1110.02	PORTABLE WORK ZONE SIGNS		
1115.01	FLASHING ARROW BOARDS		
1130.01	DRUMS		
1135.01	CONES		
1145.01			
1150.01			
1160.01			
1165.01	TRUCK MOUNTED ATTENUATOR		
1170.01			
1180.01	SKINNY - DRUMS		
1205.01	PAVEMENT MARKINGS - LINE TYPES AND OFFSETS		
1205.02	PAVEMENT MARKINGS - TWO LANE AND MULTILANE ROADWA		
1205.03	PAVEMENT MARKINGS - EXITS AND ENTRANCE RAMPS		
1205.04	PAVEMENT MARKINGS - INTERSECTIONS		
1205.05	PAVEMENT MARKINGS - TURN LANES		
1205.06	PAVEMENT MARKINGS - LANE DROPS		
1205.07	PAVEMENT MARKINGS - PEDESTRIAN CROSSWALKS		
1205.08	PAVEMENT MARKINGS - SYMBOLS AND WORD MESSAGES		
1205.09	PAVEMENT MARKINGS - PAINTED ISLANDS		
1205.10	PAVEMENT MARKINGS - SCHOOL AREAS		
1205.11	PAVEMENT MARKINGS - RAILROAD CROSSINGS		
1205.12	PAVEMENT MARKINGS - BRIDGES		
1205.13	PAVEMENT MARKINGS - LANE REDUCTIONS		
1205.14	PAVEMENT MARKINGS - ROUNDABOUTS		
1205.15	PAVEMENT MARKINGS - SUPERSTREETS		
1250.01			
1251.01	RAISED PAVEMENT MARKERS - (PERMANENT AND TEMPORAF		
1261.01	GUARDRAIL AND BARRIER DELINEATORS - INSTALLATION		
1261.02	GUARDRAIL AND BARRIER DELINEATORS - TYPES AND MOU		
1262.01			
	OBJECT MARKERS - TYPES		
1264.02	OBJECT MARKERS - INSTALLATION		

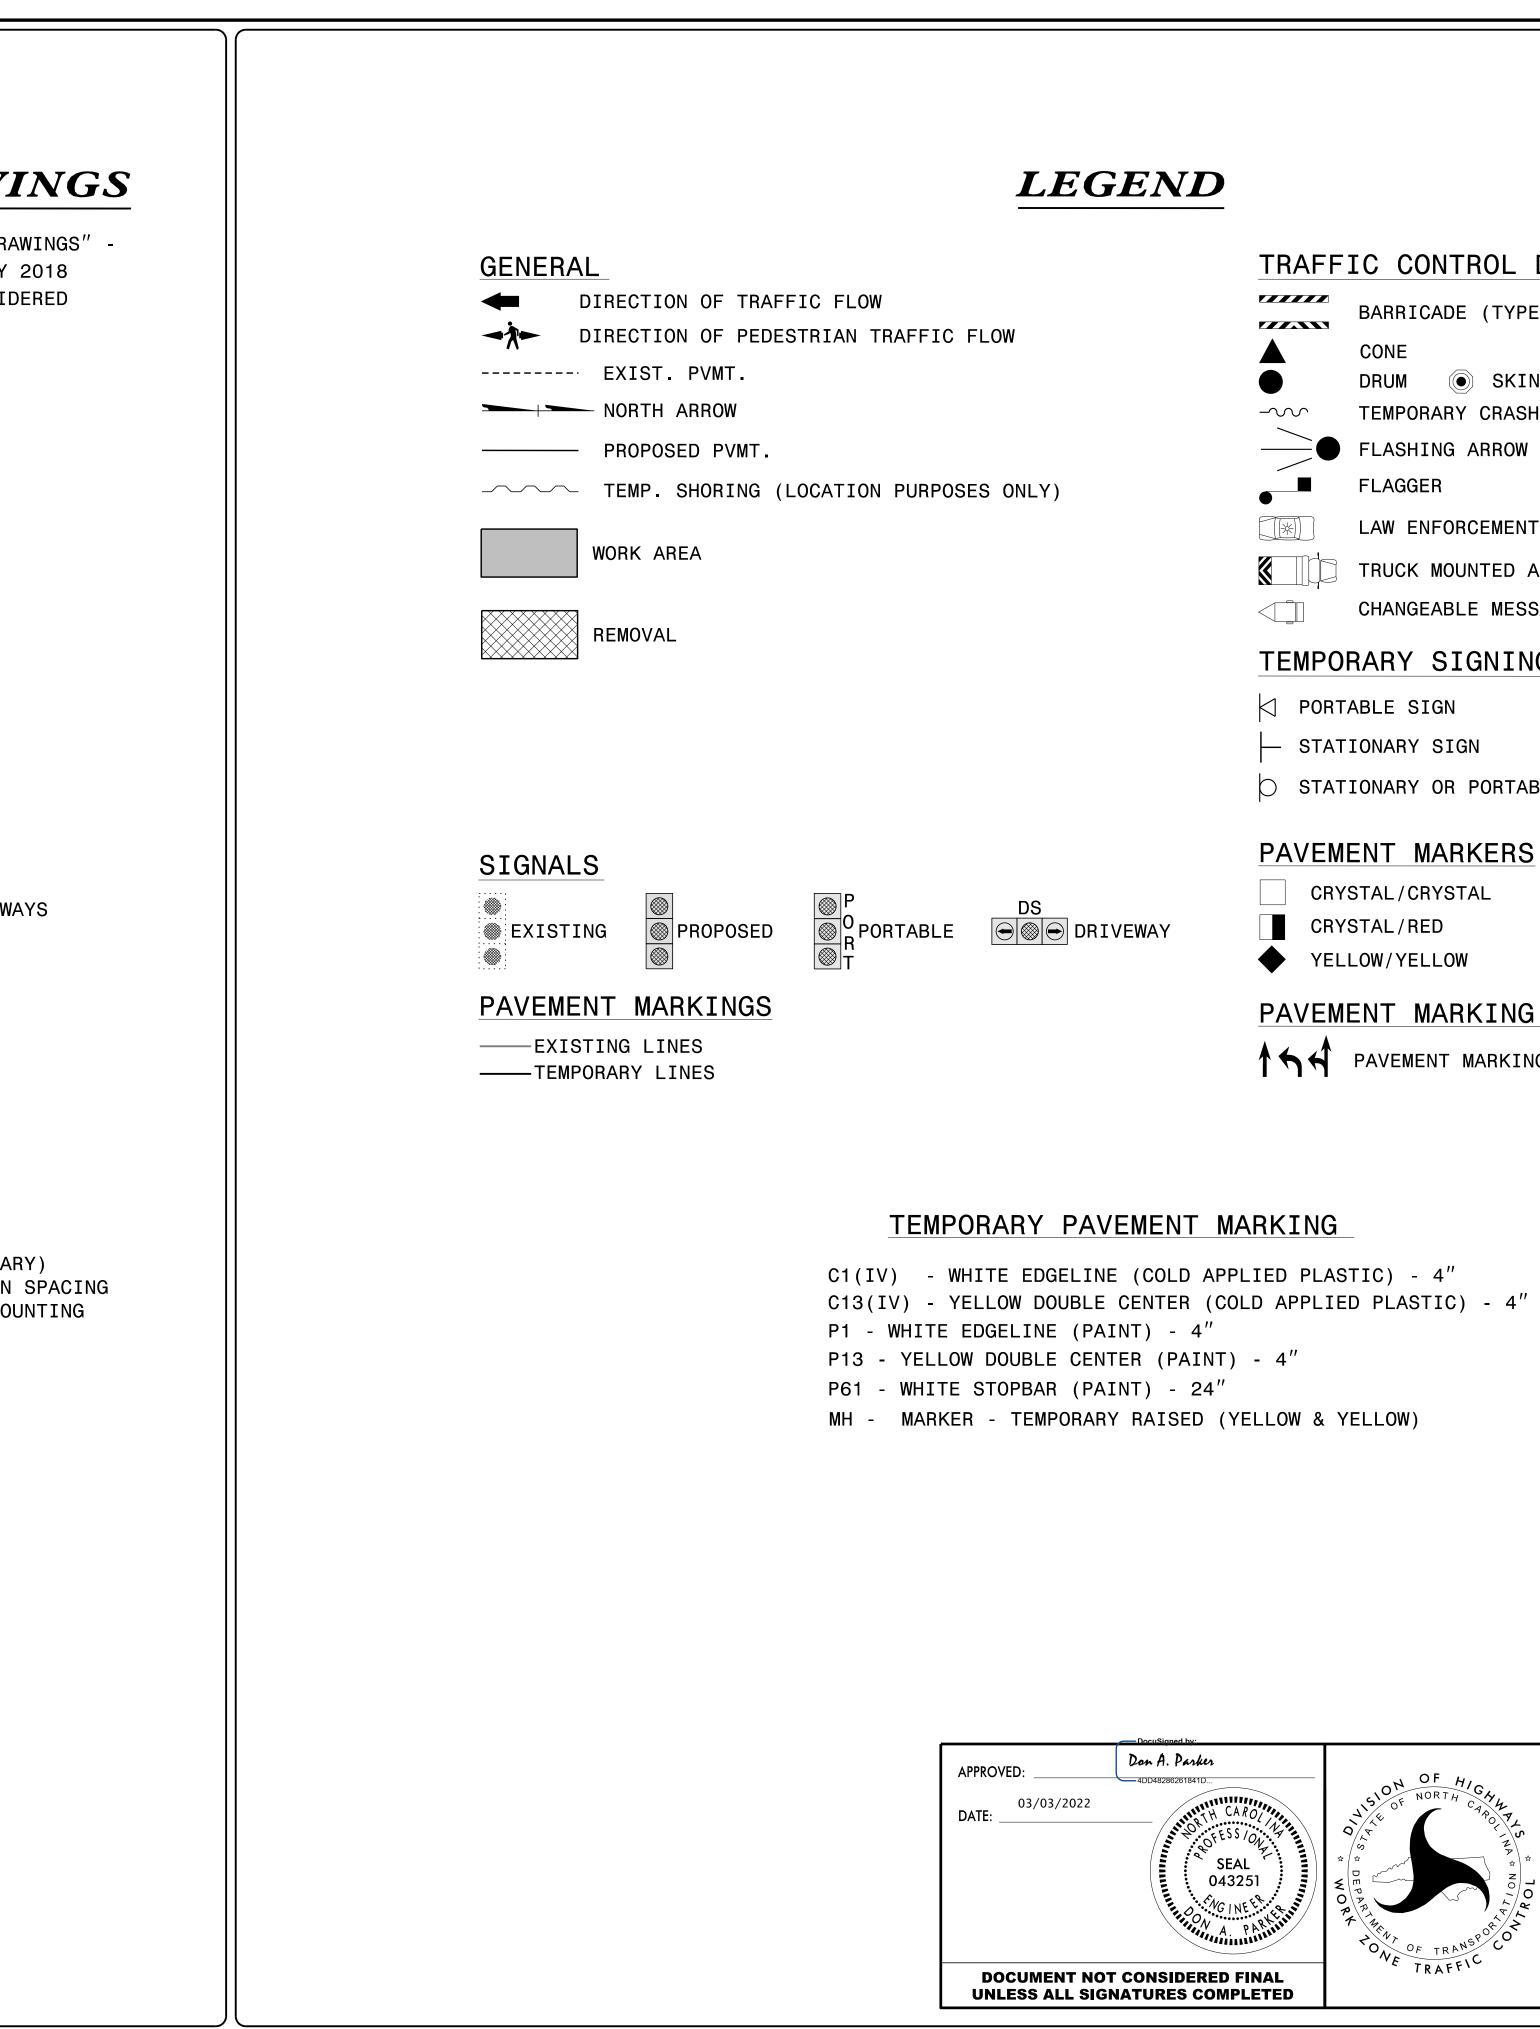

	PROJ. REFERENCE NO.	SHEET NO.
	BR-0048	TMP-1A
TRAFFIC CONTROL DEVICES		
BARRICADE (TYPE III)		
CONE		
● DRUM	TUBULAR MARKER	
TEMPORARY CRASH CUSHION		
FLASHING ARROW BOARD		
TRUCK MOUNTED ATTENUATOR (TM	IA)	
CHANGEABLE MESSAGE SIGN	,	
TEMPORARY SIGNING		
☐ PORTABLE SIGN → STATIONARY SIGN		
STATIONARY OR PORTABLE SIGN		
D STATIONANT ON FUNTABLE SIGN		
PAVEMENT MARKERS		
CRYSTAL/CRYSTAL		
CRYSTAL/RED		
YELLOW/YELLOW		
PAVEMENT MARKING SYMBOLS		
PAVEMENT MARKING SYMBOLS		
MARKING		
PPLIED PLASTIC) - 4"		
COLD APPLIED PLASTIC) - 4"		
T) - 4″		
") - 4 "		

## ROADWAY STANDARD DRAWINGS & LEGEND