

| 7 DAYS PRIOR TO CLOSURE | | DURING CLOSURE | |
|-------------------------|-----------------------|-----------------------|-----------------|
| MESSAGE NO. 1 | MESSAGE NO. 2 | MESSAGE NO. 1 | MESSAGE NO. 2 |
| BEGIN XX-XX-XX | 9AM-4PM EXPECT DELAYS | WORKERS IN ROAD AHEAD | PREPARE TO STOP |




CHANGEABLE MESSAGE SIGN

②

CHANGEABLE MESSAGE SIGN

CMS MESSAGING PRIOR TO AND DURING GIRDER DELIVERY AND INSTALLATION


| Shoring I.D. No. | Estimated Average Height (ft.) | Quantity (sq. ft.) |
|------------------|--------------------------------|--------------------|
| ① | 3.1 FT. | 65 SQ. FT. |

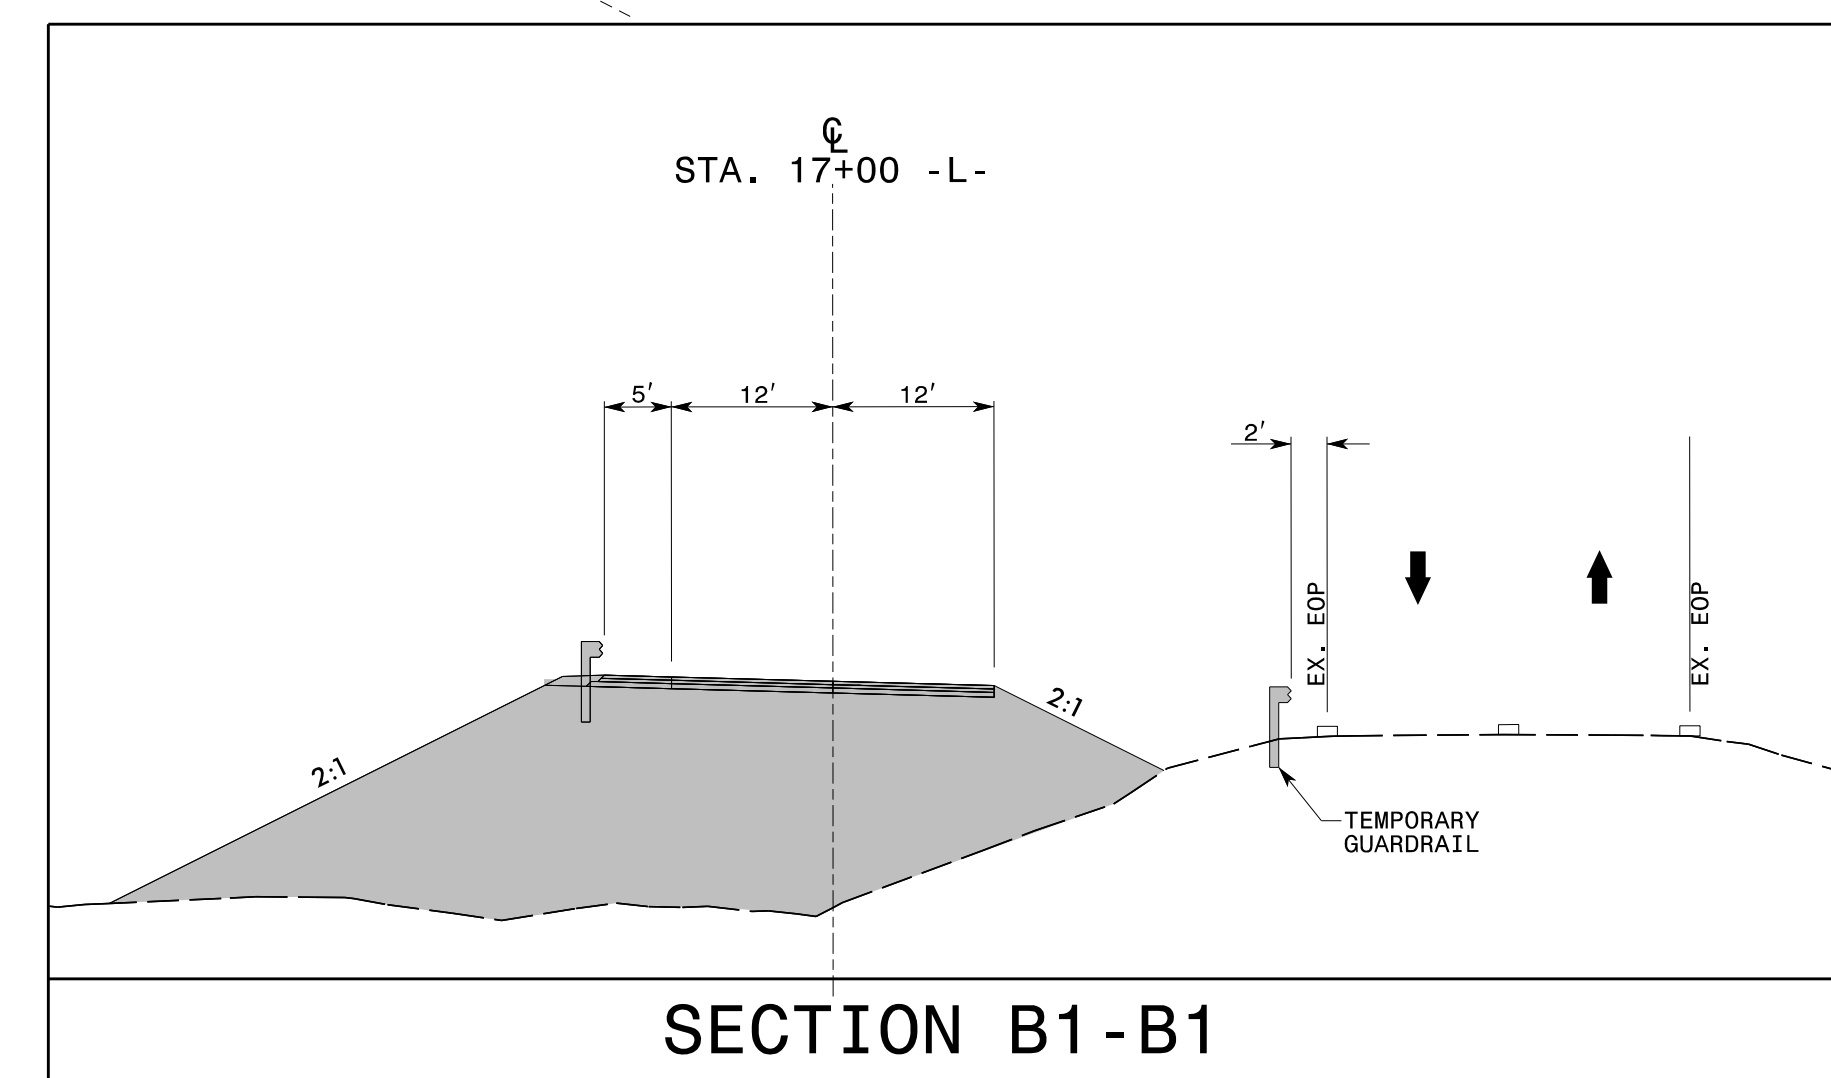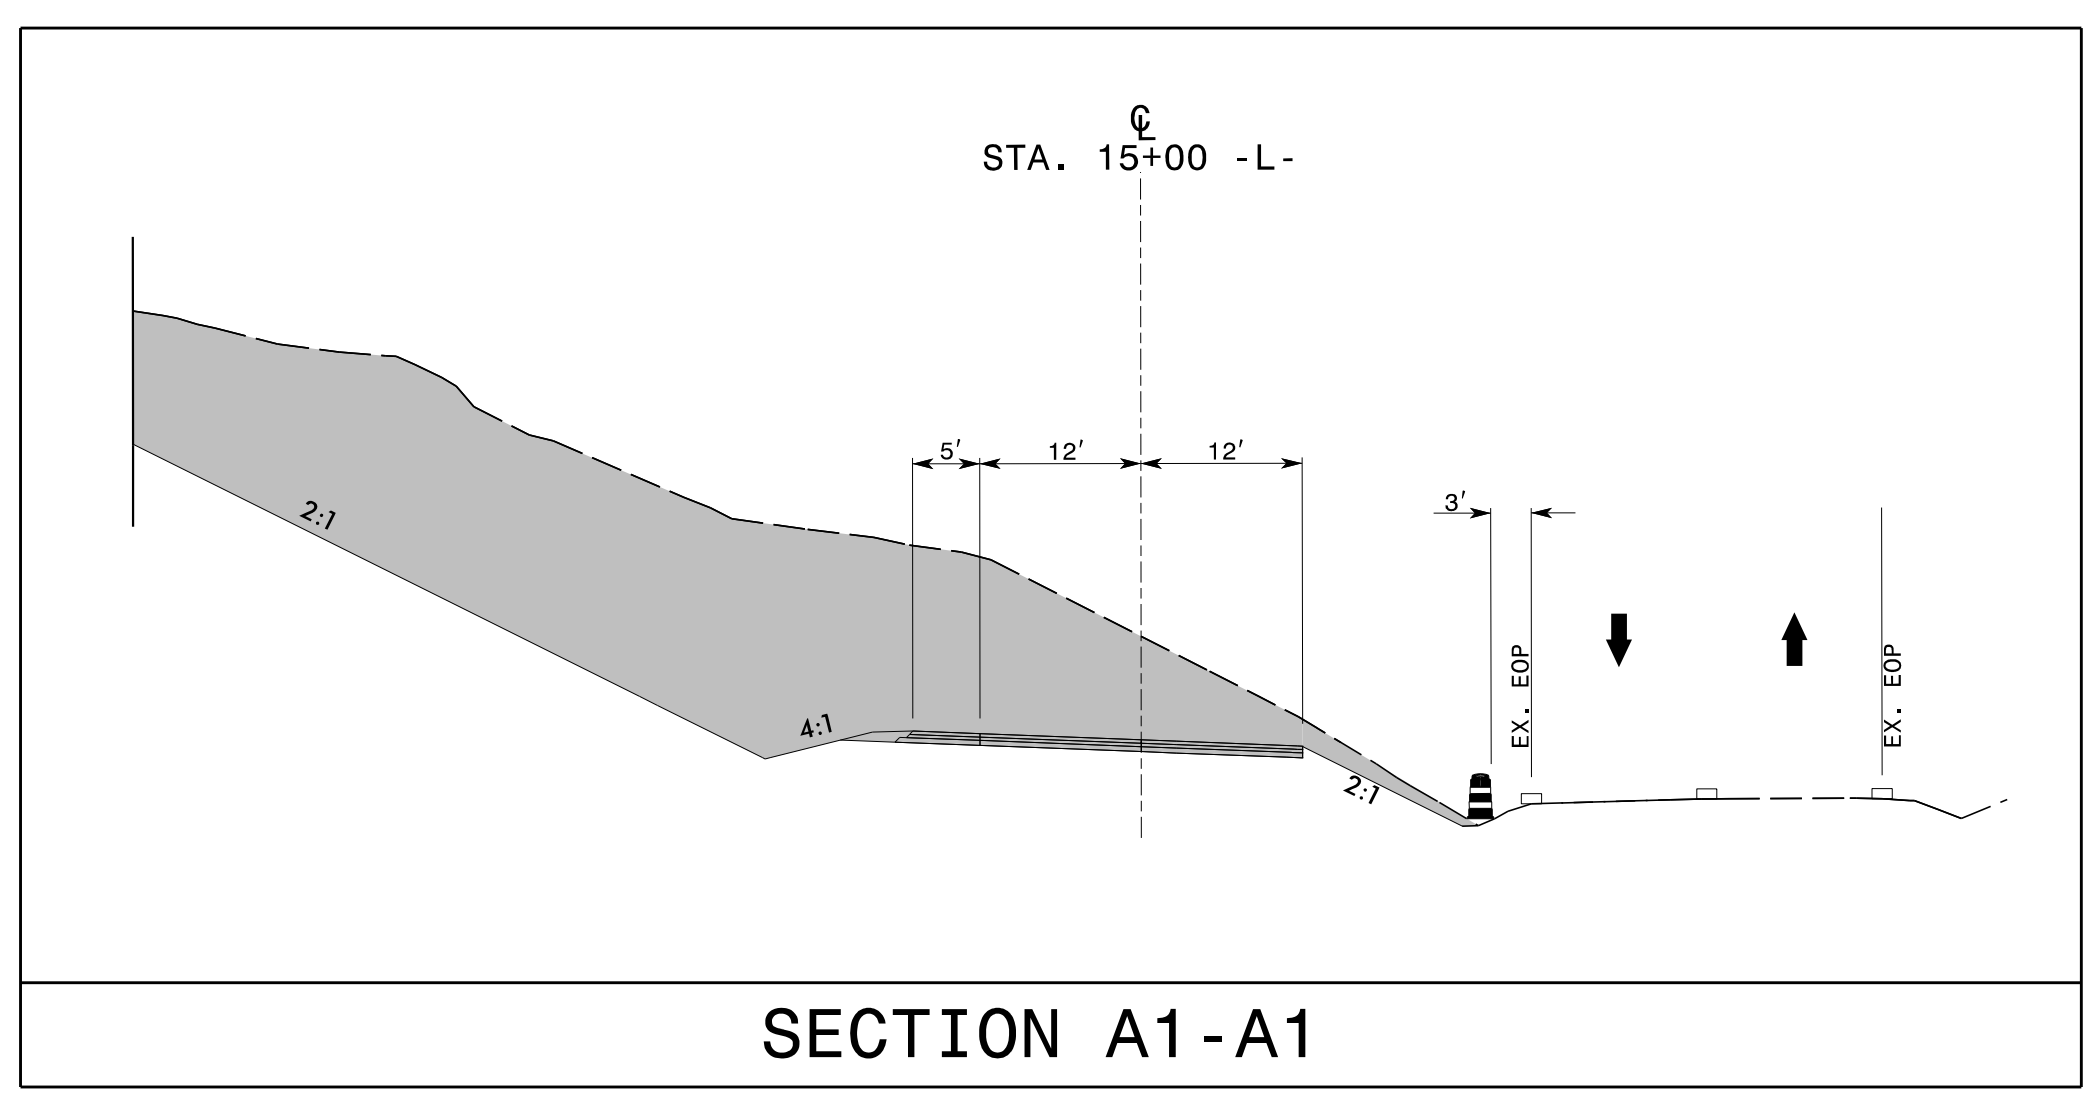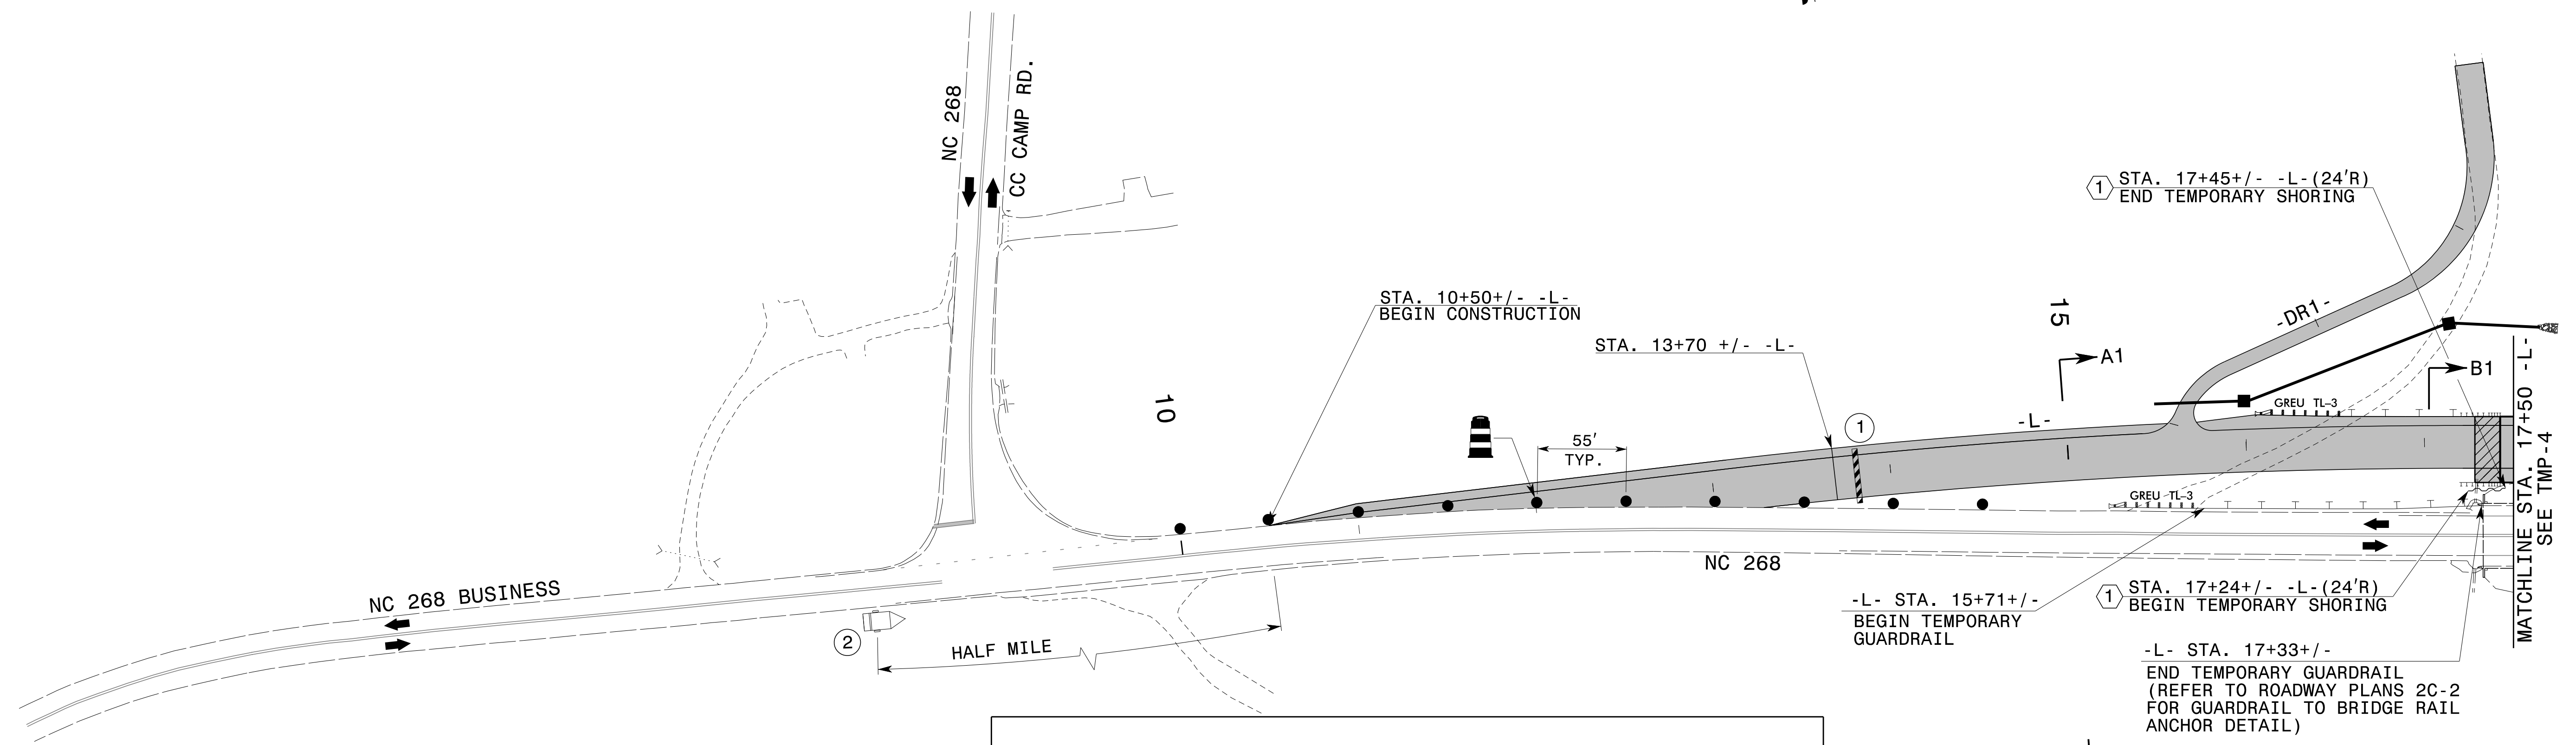

APPROVED: *Don A. Parkes*
DATE: 03/03/2022

SEAL
043251
ENGINEER
DON A. PARKER

DOCUMENT NOT CONSIDERED FINAL
UNLESS ALL SIGNATURES COMPLETED

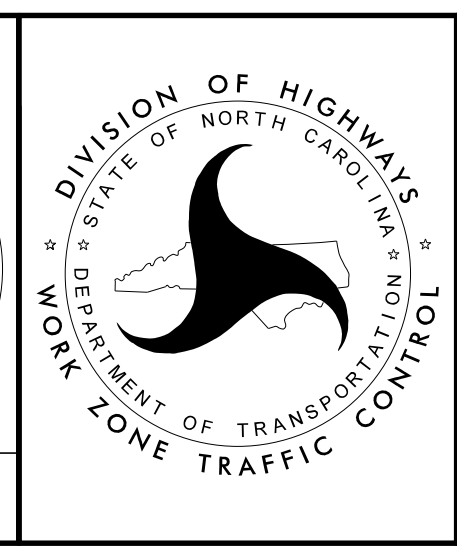

PHASE I DETAILS

3/3/2022 0:00:00 \\division\BR0048\TrafficControl\TCP\BR0048_TC_TMP_3.dgn User:mackillu