


7 DAYS PRIOR TO CLOSURE		DURING CLOSURE	
MESSAGE NO. 1	MESSAGE NO. 2	MESSAGE NO. 1	MESSAGE NO. 2
BEGIN XX-XX-XX	9AM-4PM EXPECT DELAYS	WORKERS IN ROAD AHEAD	PREPARE TO STOP
CHANGEABLE MESSAGE SIGN		CHANGEABLE MESSAGE SIGN	

③


CMS MESSAGING PRIOR TO AND DURING GIRDER DELIVERY AND INSTALLATION

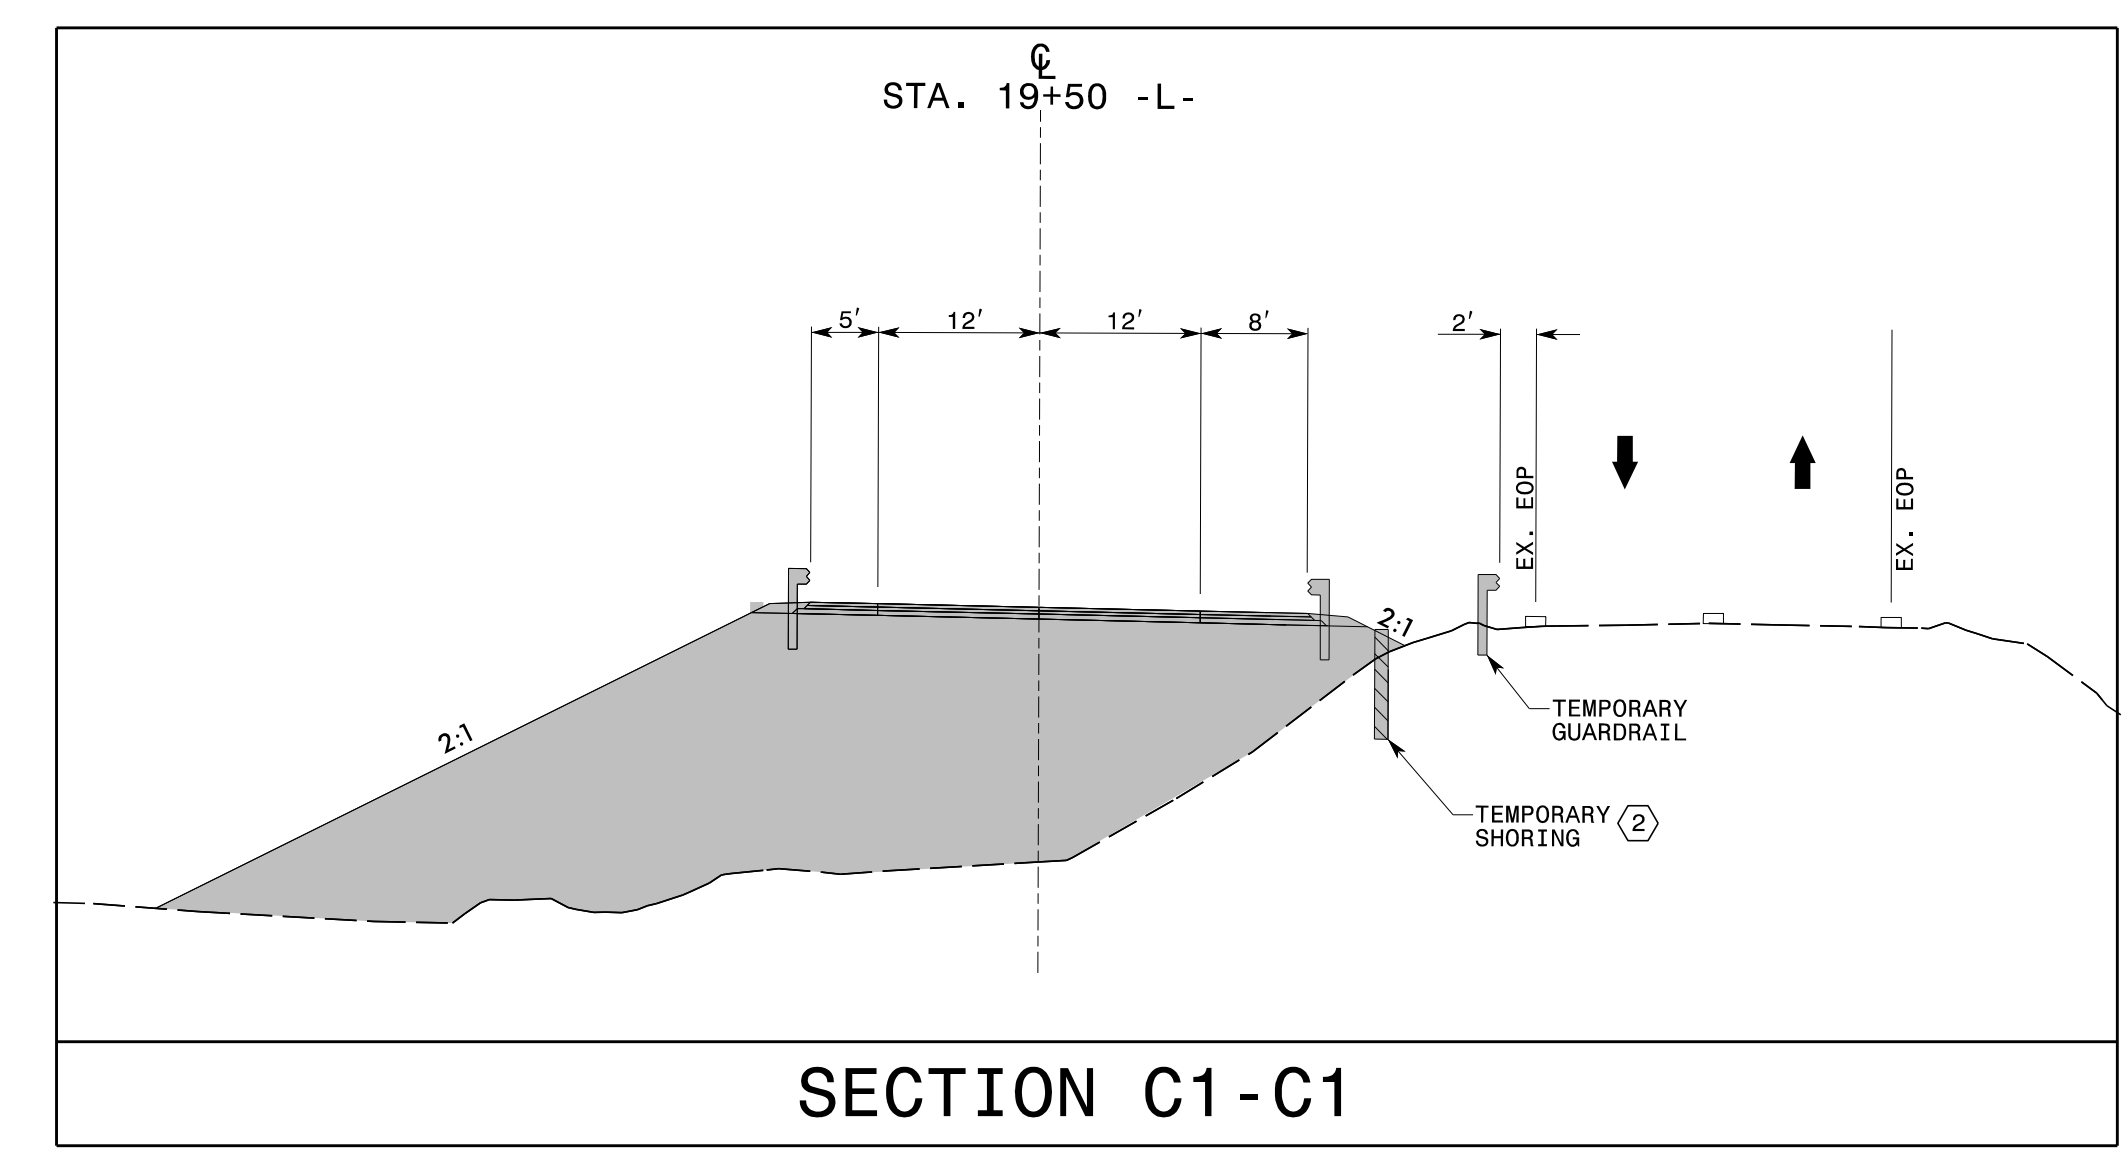

Shoring I.D. No.	Estimated Average Height (ft.)	Quantity (sq. ft.)
②	5.2 FT.	110 SQ. FT.

APPROVED: Don A. Parker  
DATE: 03/03/2022

DOCUMENT NOT CONSIDERED FINAL UNLESS ALL SIGNATURES COMPLETED

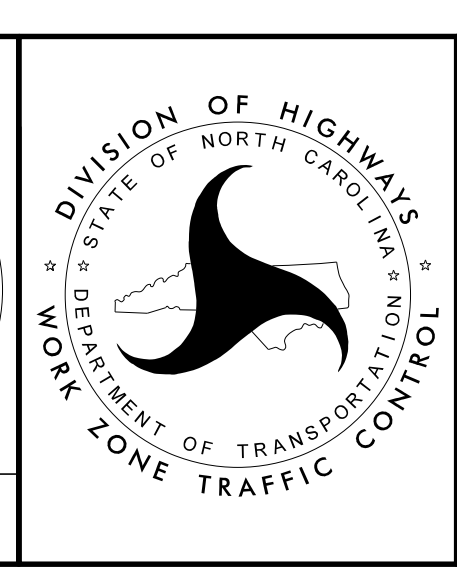

PHASE I DETAILS

3/3/2022 0:00:00 C:\Users\macth\OneDrive\Documents\TrafficControl\TCP\BR0048.TC.TMP\_4.dgn User:macth