


7 DAYS PRIOR TO NEW PATTERN

MESSAGE NO. 1	MESSAGE NO. 2
BEGIN XX-XX-XX	EXPECT DELAYS
CHANGEABLE MESSAGE SIGN	

DURING PATTERN

MESSAGE NO. 1	MESSAGE NO. 2
TRAFFIC SIGNAL AHEAD	PREPARE TO STOP
CHANGEABLE MESSAGE SIGN	

CMS MESSAGING PRIOR TO AND DURING PHASE 1A TRAFFIC PATTERN

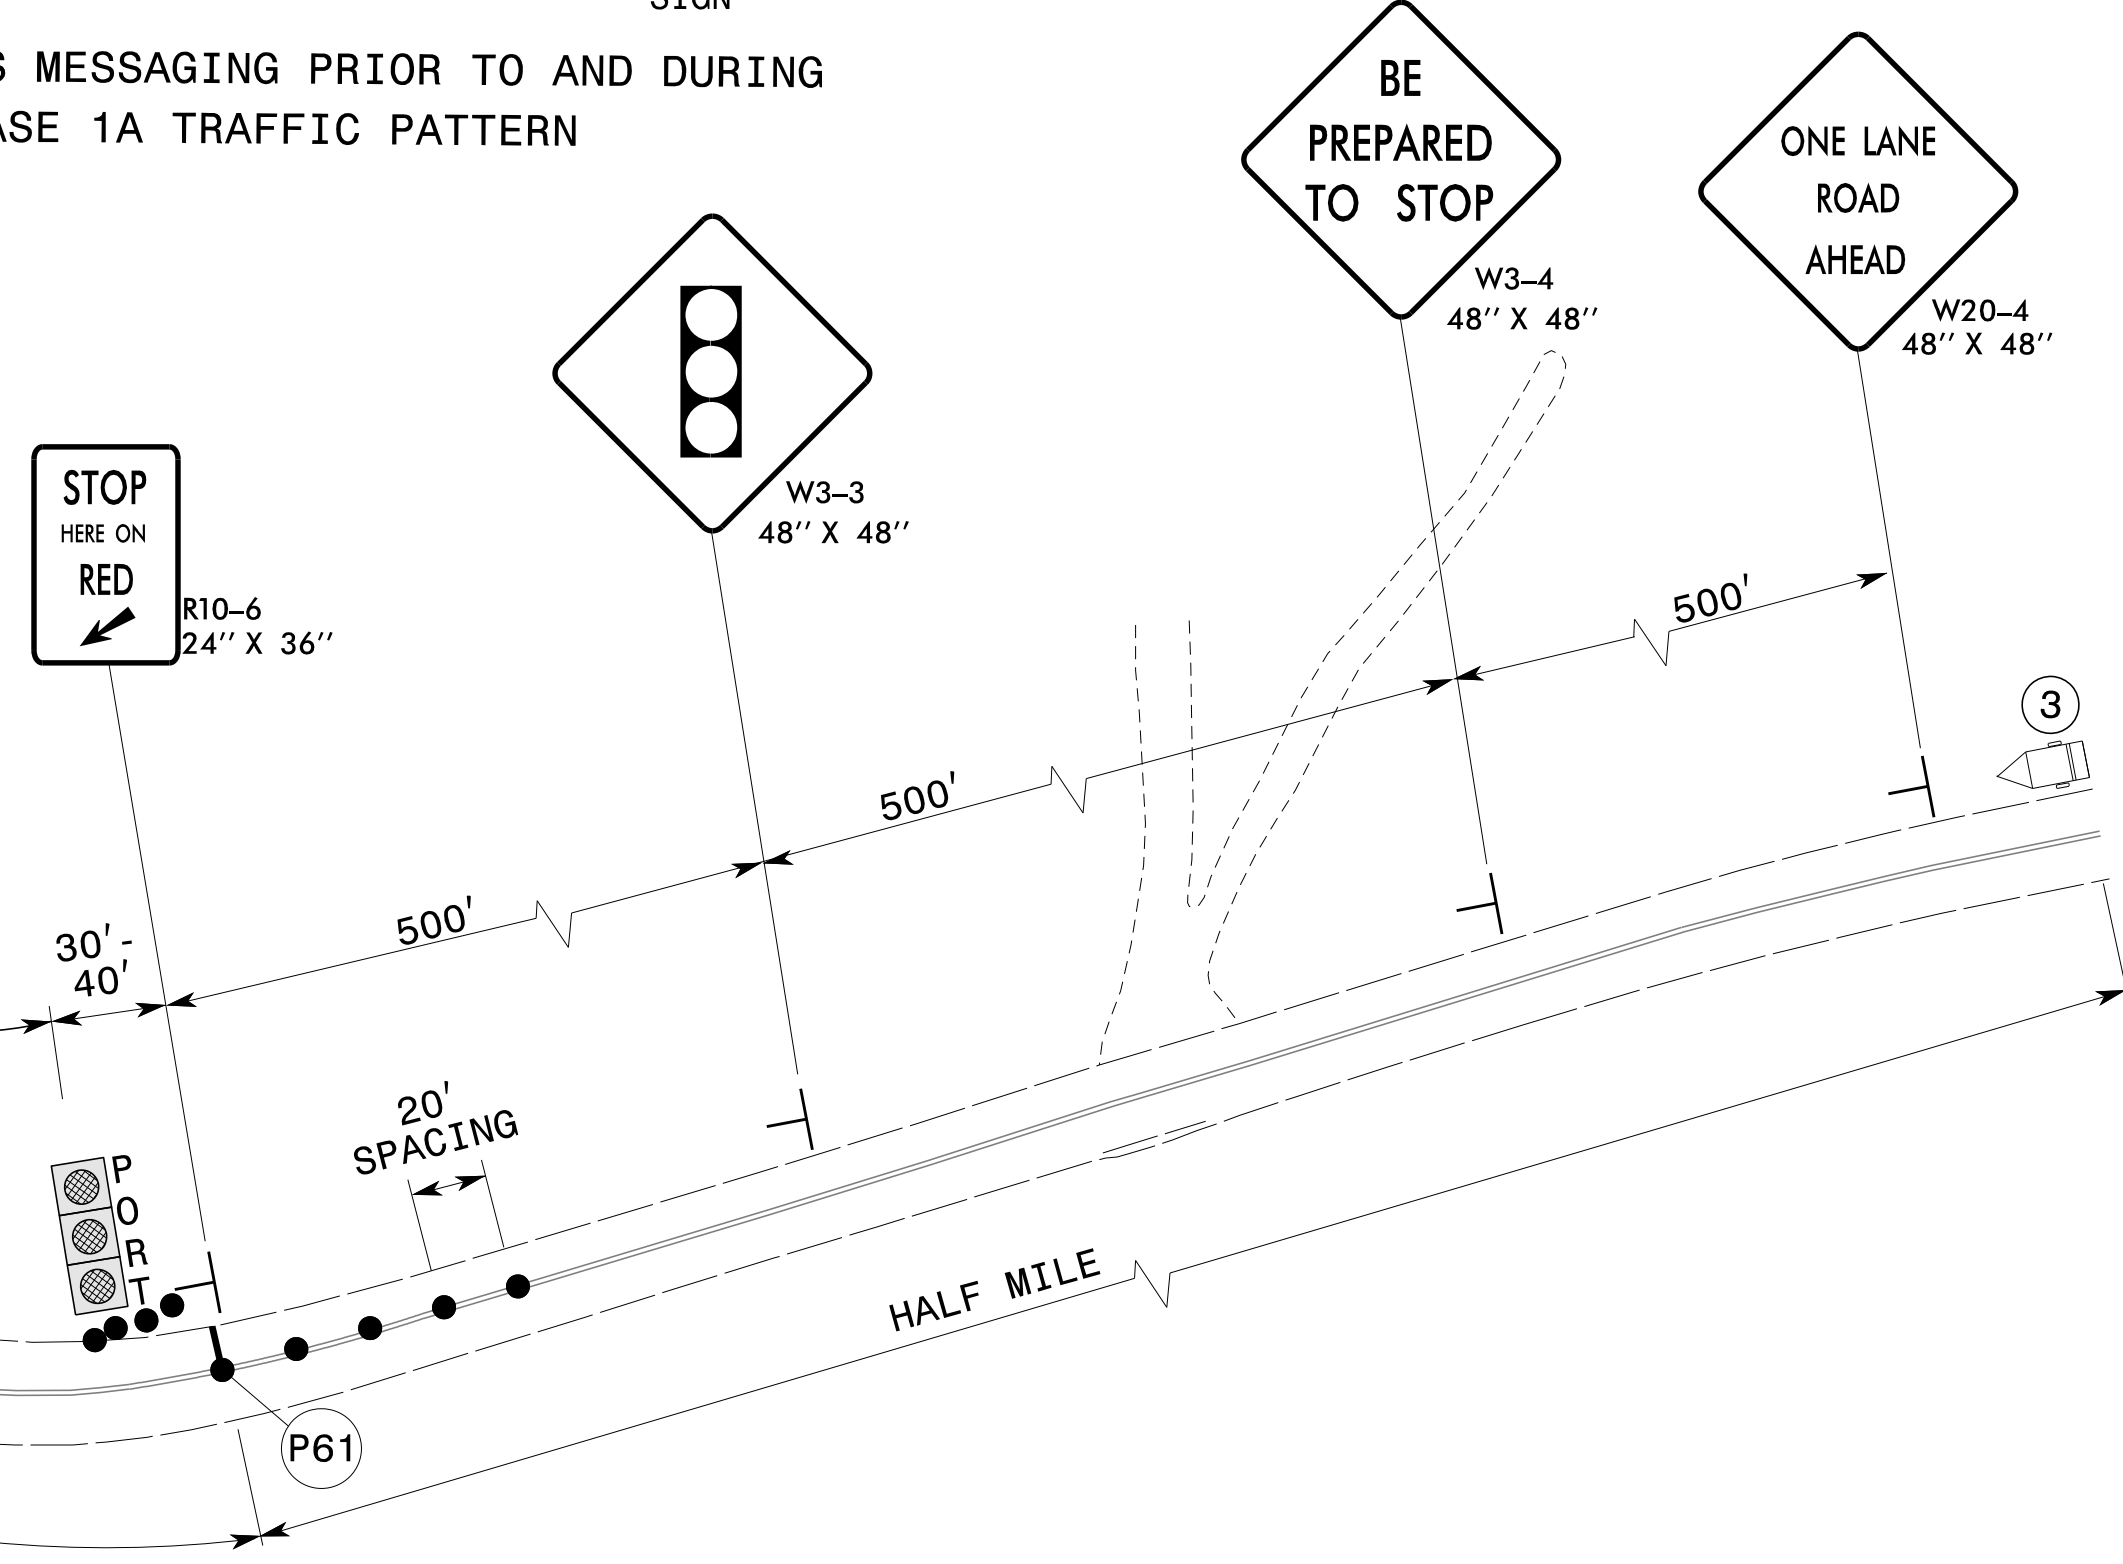


Shoring I.D. No.	Estimated Average Height (ft.)	Quantity (sq. ft.)
2	5.2 FT.	110 SQ. FT.

3/3/2022
 O:\Division\BR0048\TrafficControl\TCP\BR0048_TC_TMP_6.dgn
 User: tmackillu

APPROVED: *Don A. Parker*
 DATE: 03/03/2022

DOCUMENT NOT CONSIDERED FINAL
UNLESS ALL SIGNATURES COMPLETED

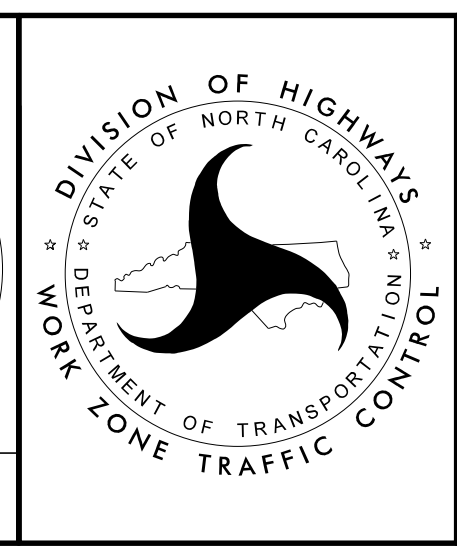

PHASE 1A DETAILS