



PLAN OF SPAN A

FOR INTERMEDIATE STEEL DIAPHRAGMS, SEE "INTERMEDIATE STEEL DIAPHRAGMS" SHEET.
 FOR TOP OF SLAB REINFORCING AT BENT, SEE DETAIL B AT BENT 1.
 FOR BOTTOM OF SLAB REINFORCING AT BENT, SEE DETAIL C AT BENT 1.

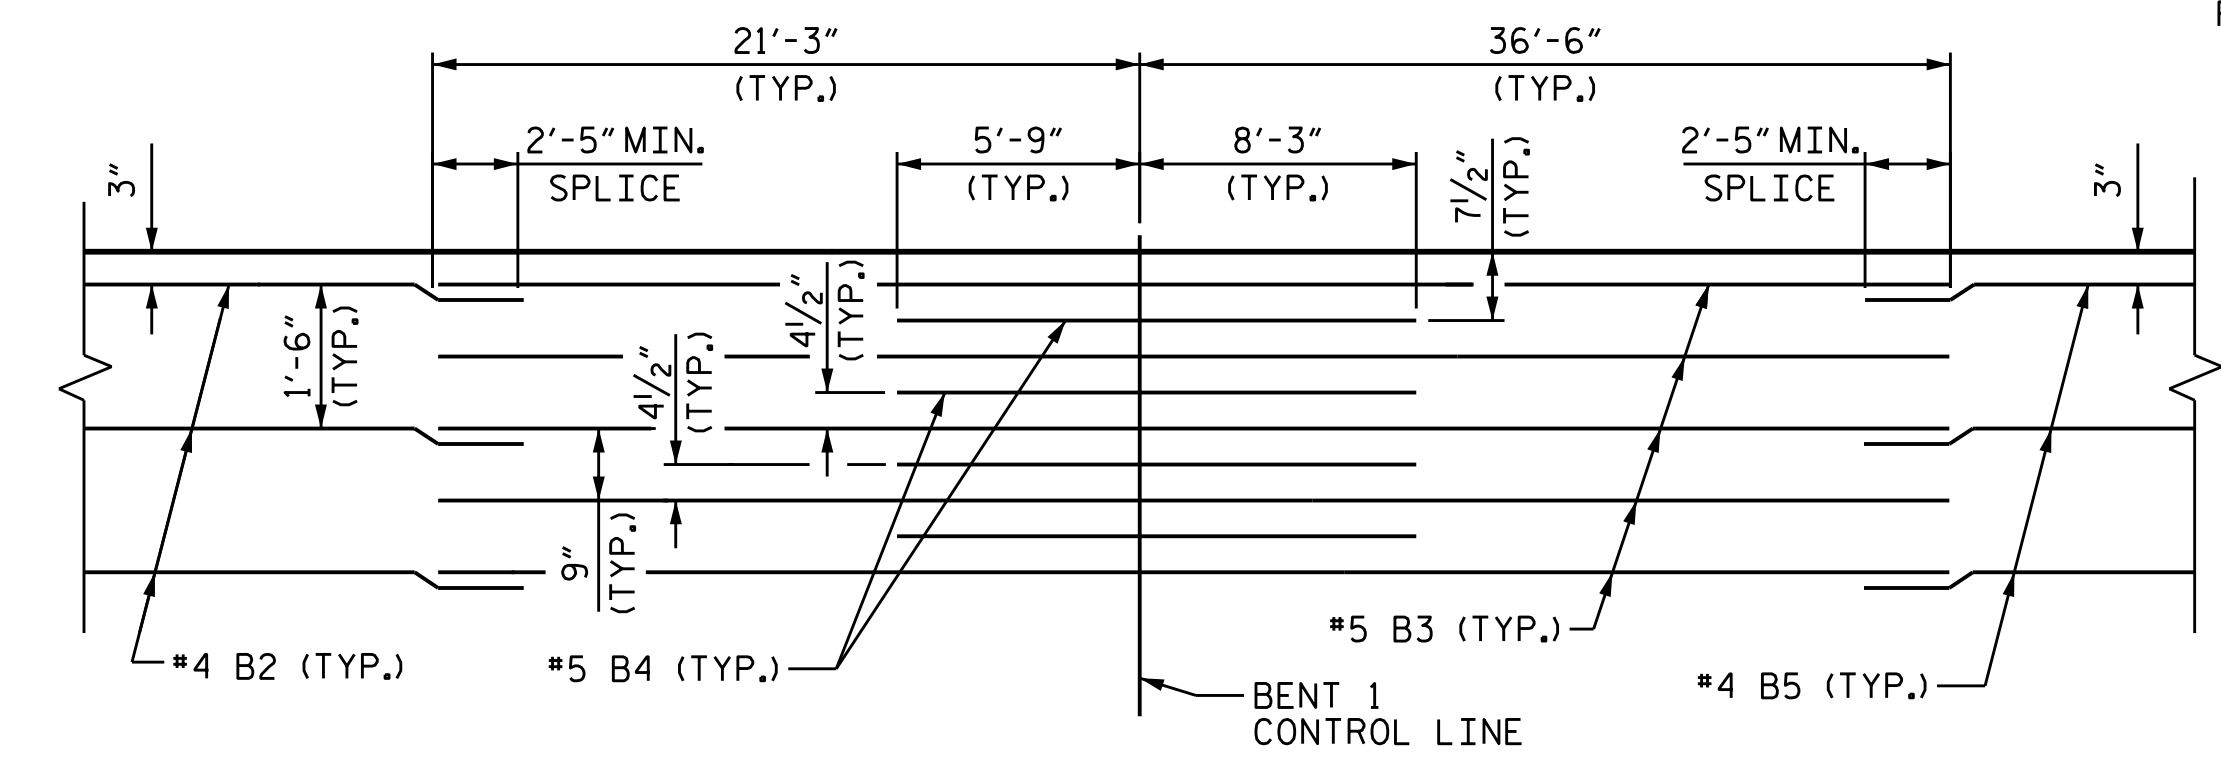


DETAIL B AT BENT 1

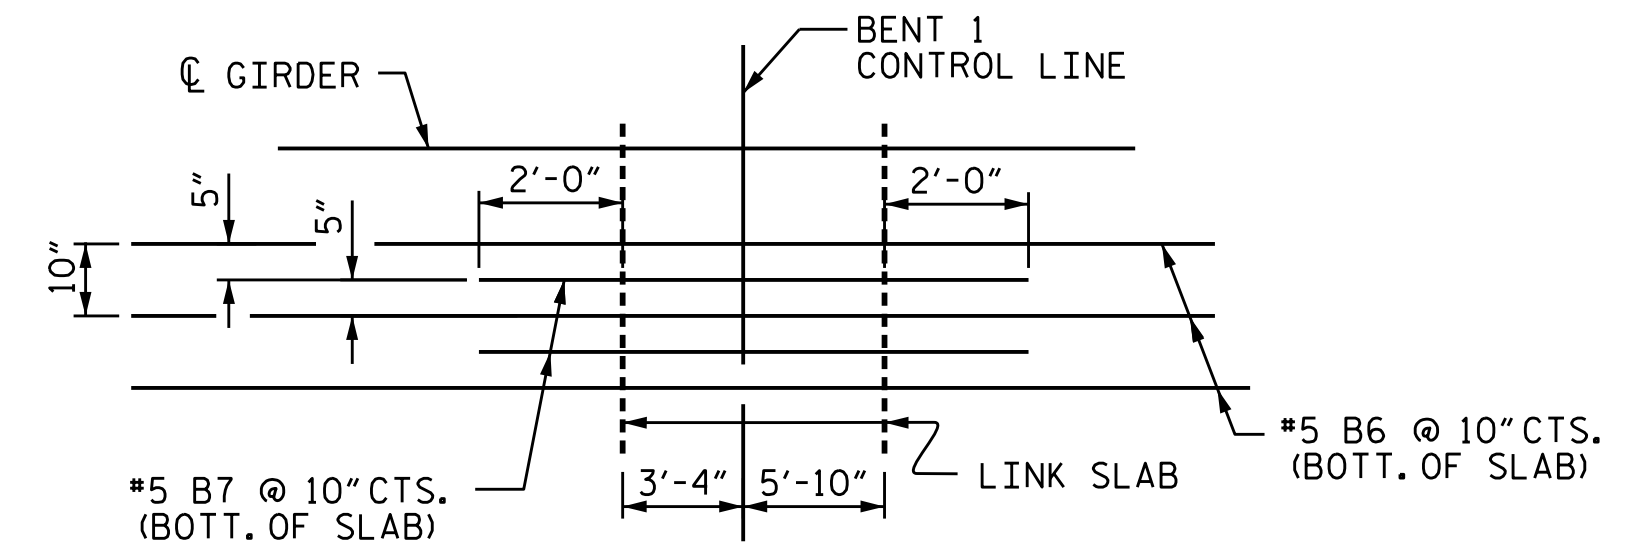

DETAIL C AT BENT 1

PROJECT NO. BR-0048
 SURRY COUNTY
 STATION: 18+50.00 -L-

SHEET 1 OF 3

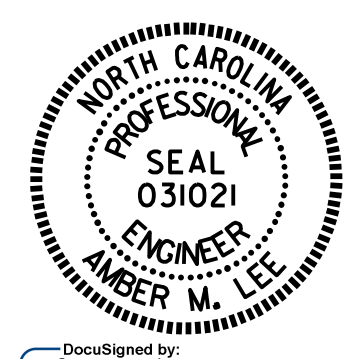

STATE OF NORTH CAROLINA
 DEPARTMENT OF TRANSPORTATION
 RALEIGH

PLAN OF SPAN A

DRAWN BY :	M. G. SHAIKH	DATE :	12/2020
CHECKED BY :	J. A. TILLMAN	DATE :	02/2021
DESIGN ENGINEER OF RECORD:	E.T.C.	DATE :	11/2019

3/17/2022
 RA Structures\FINAL PLANS OBD\400.017_BR-0048.SMU.S*.008.850103.dgn
 omlee

DOCUMENT NOT CONSIDERED
 FINAL UNLESS ALL
 SIGNATURES COMPLETED

REVISIONS						SHEET NO.
NO.	BY:	DATE:	NO.	BY:	DATE:	S-08
1			3			TOTAL SHEETS
2			4			33