



**PLAN OF SPAN C**

FOR INTERMEDIATE STEEL DIAPHRAGMS, SEE "INTERMEDIATE STEEL DIAPHRAGMS" SHEET.  
 FOR TOP OF SLAB REINFORCING AT BENT, SEE DETAIL B AT BENT 2.  
 FOR BOTTOM OF SLAB REINFORCING AT BENT, SEE DETAIL C AT BENT 2.

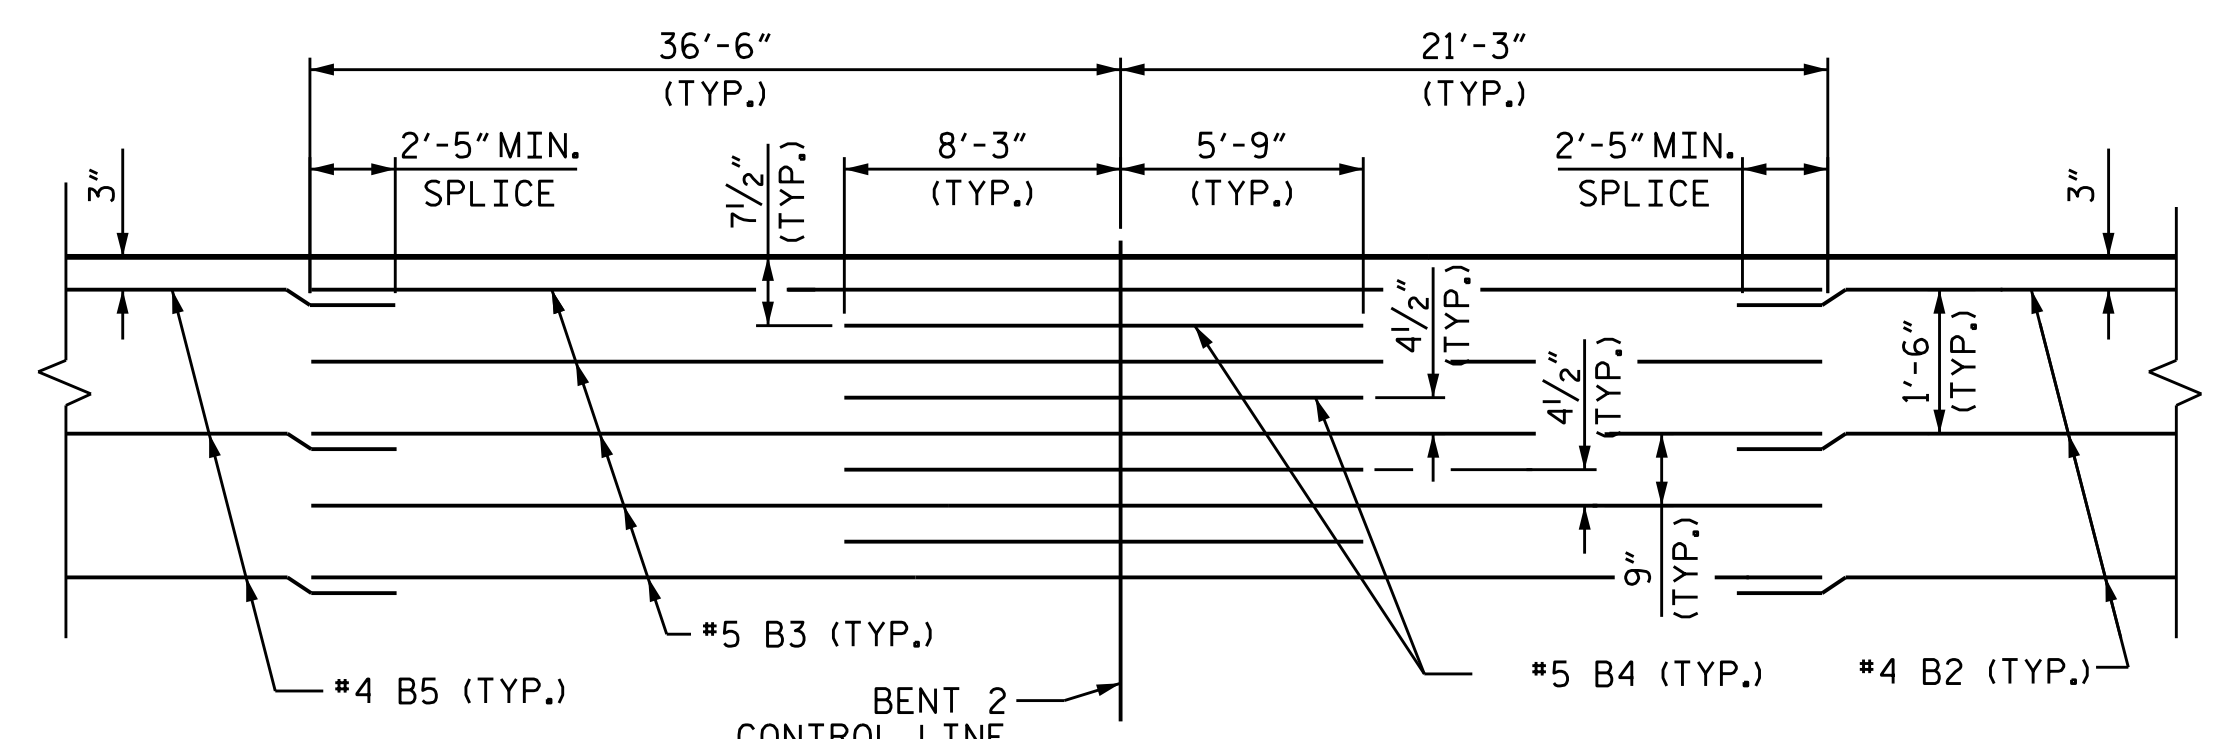

**DETAIL B AT BENT 2**

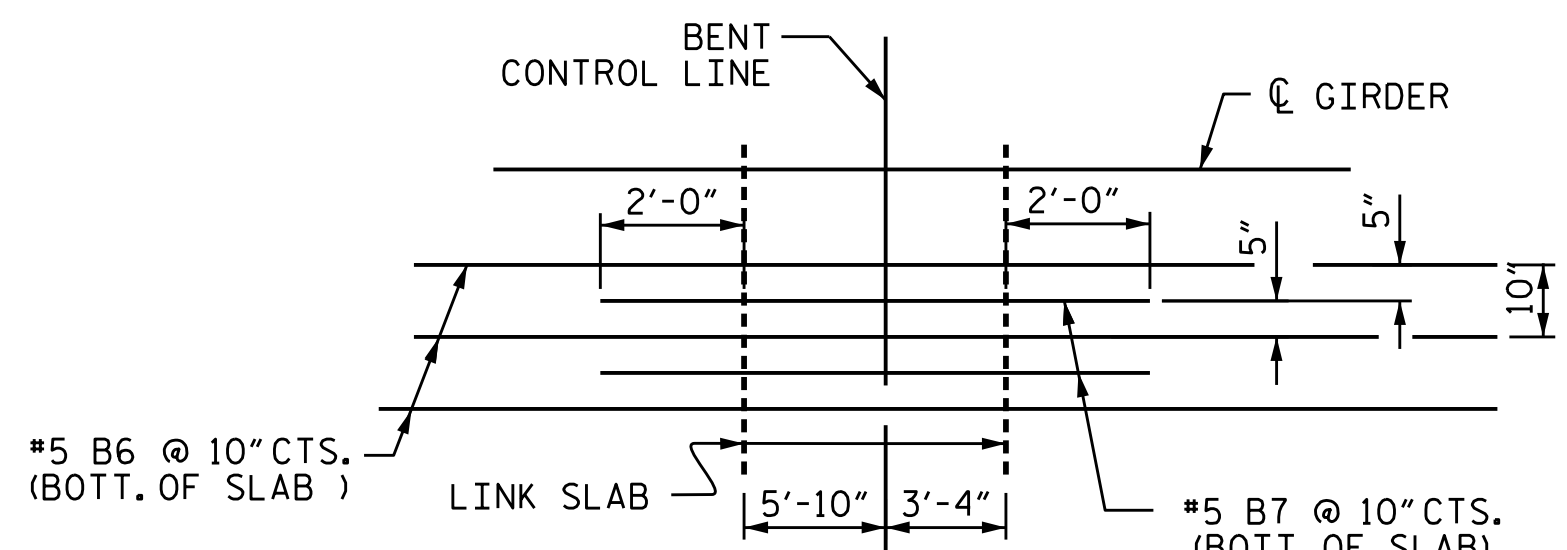

**DETAIL C AT BENT 2**

PROJECT NO. BR-0048  
 SURRY COUNTY  
 STATION: 18+50.00 -L-

SHEET 3 OF 3



STATE OF NORTH CAROLINA  
 DEPARTMENT OF TRANSPORTATION  
 RALEIGH  
**PLAN OF SPAN C**

DRAWN BY: M. G. SHAIKH DATE: 12/2020  
 CHECKED BY: J. A. TILLMAN DATE: 02/2021  
 DESIGN ENGINEER OF RECORD: E. T. C. DATE: 08/2020

DOCUMENT NOT CONSIDERED FINAL UNLESS ALL SIGNATURES COMPLETED

REVISIONS						SHEET NO.
NO.	BY:	DATE:	NO.	BY:	DATE:	S-10
1			3			TOTAL SHEETS
2			4			33