
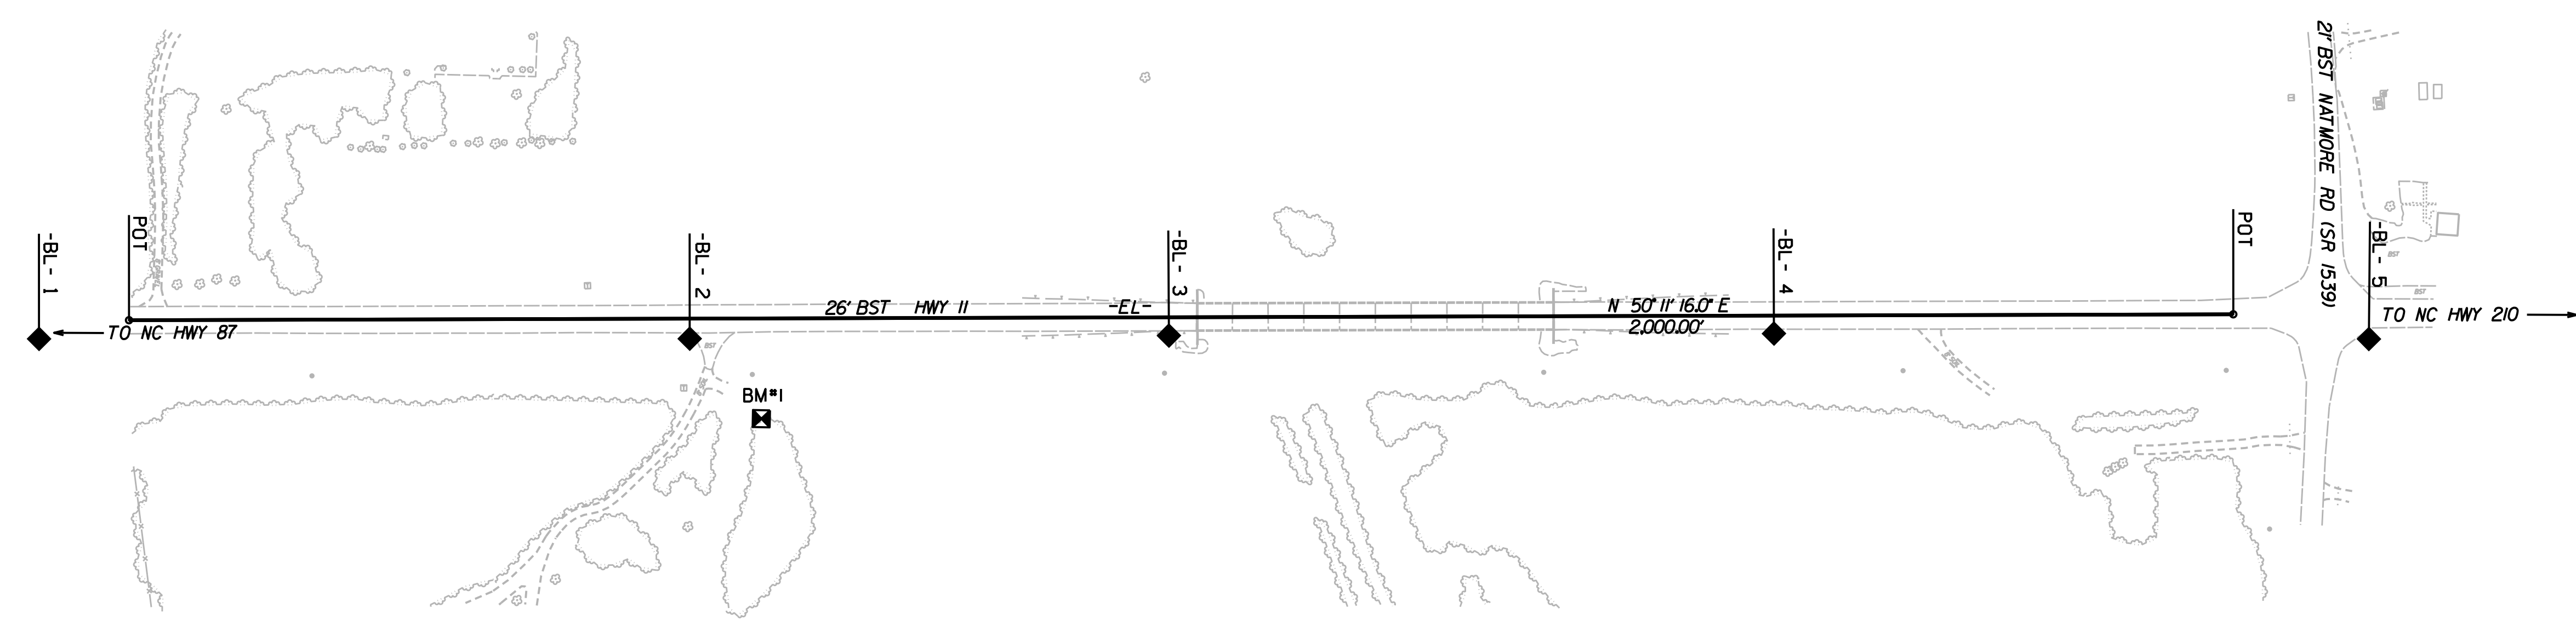


6/2/09

PROJECT REFERENCE NO. B-5694	SHEET NO. RW02C-1
<b>Location and Surveys</b>	
NCDOT LOCATION & SURVEYS DIVISION 6	

# SURVEY CONTROL SHEET

## W/ EXISTING CENTERLINE ALIGNMENTS PRIOR TO CONSTRUCTION

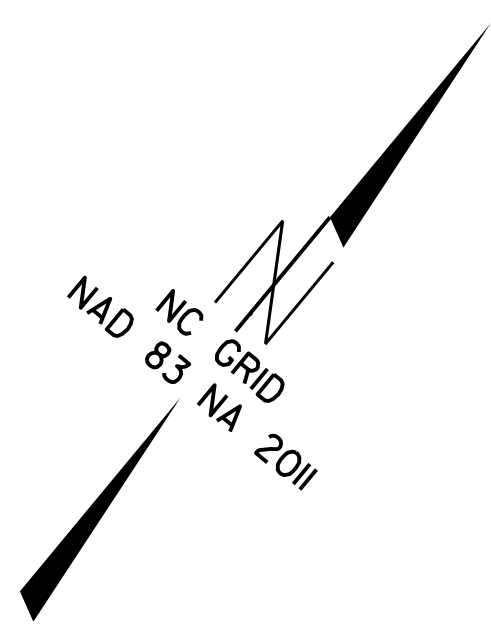

### NOTES:

1. PROJECT CONTROL WAS ESTABLISHED USING GNSS, THE GLOBAL NAVIGATION SATELLITE SYSTEM.
2. THE SURVEY CONTROL DATA FOR THIS PROJECT HAS BEEN COMPILED FROM VARIOUS SOURCES. IF FURTHER INFORMATION REGARDING PROJECT CONTROL IS NEEDED, PLEASE CONTACT THE LOCATION AND SURVEYS UNIT.

I6-JUL-2018 14:42  
 Z:\control\sheet1\B5694\work\B5694\_1s-rw02c-1.dgn  
 willson AT LSD6-299086