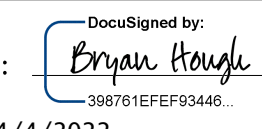
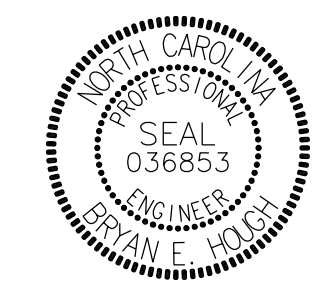

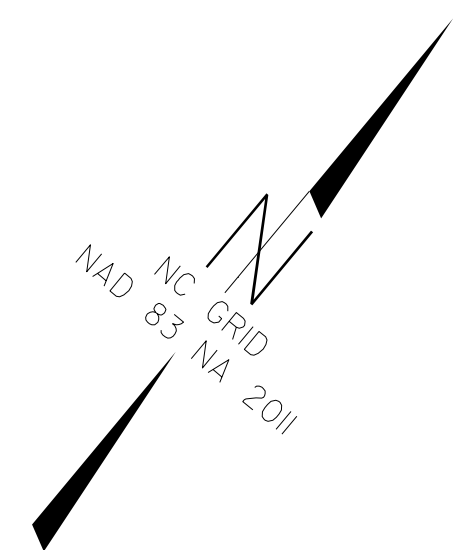


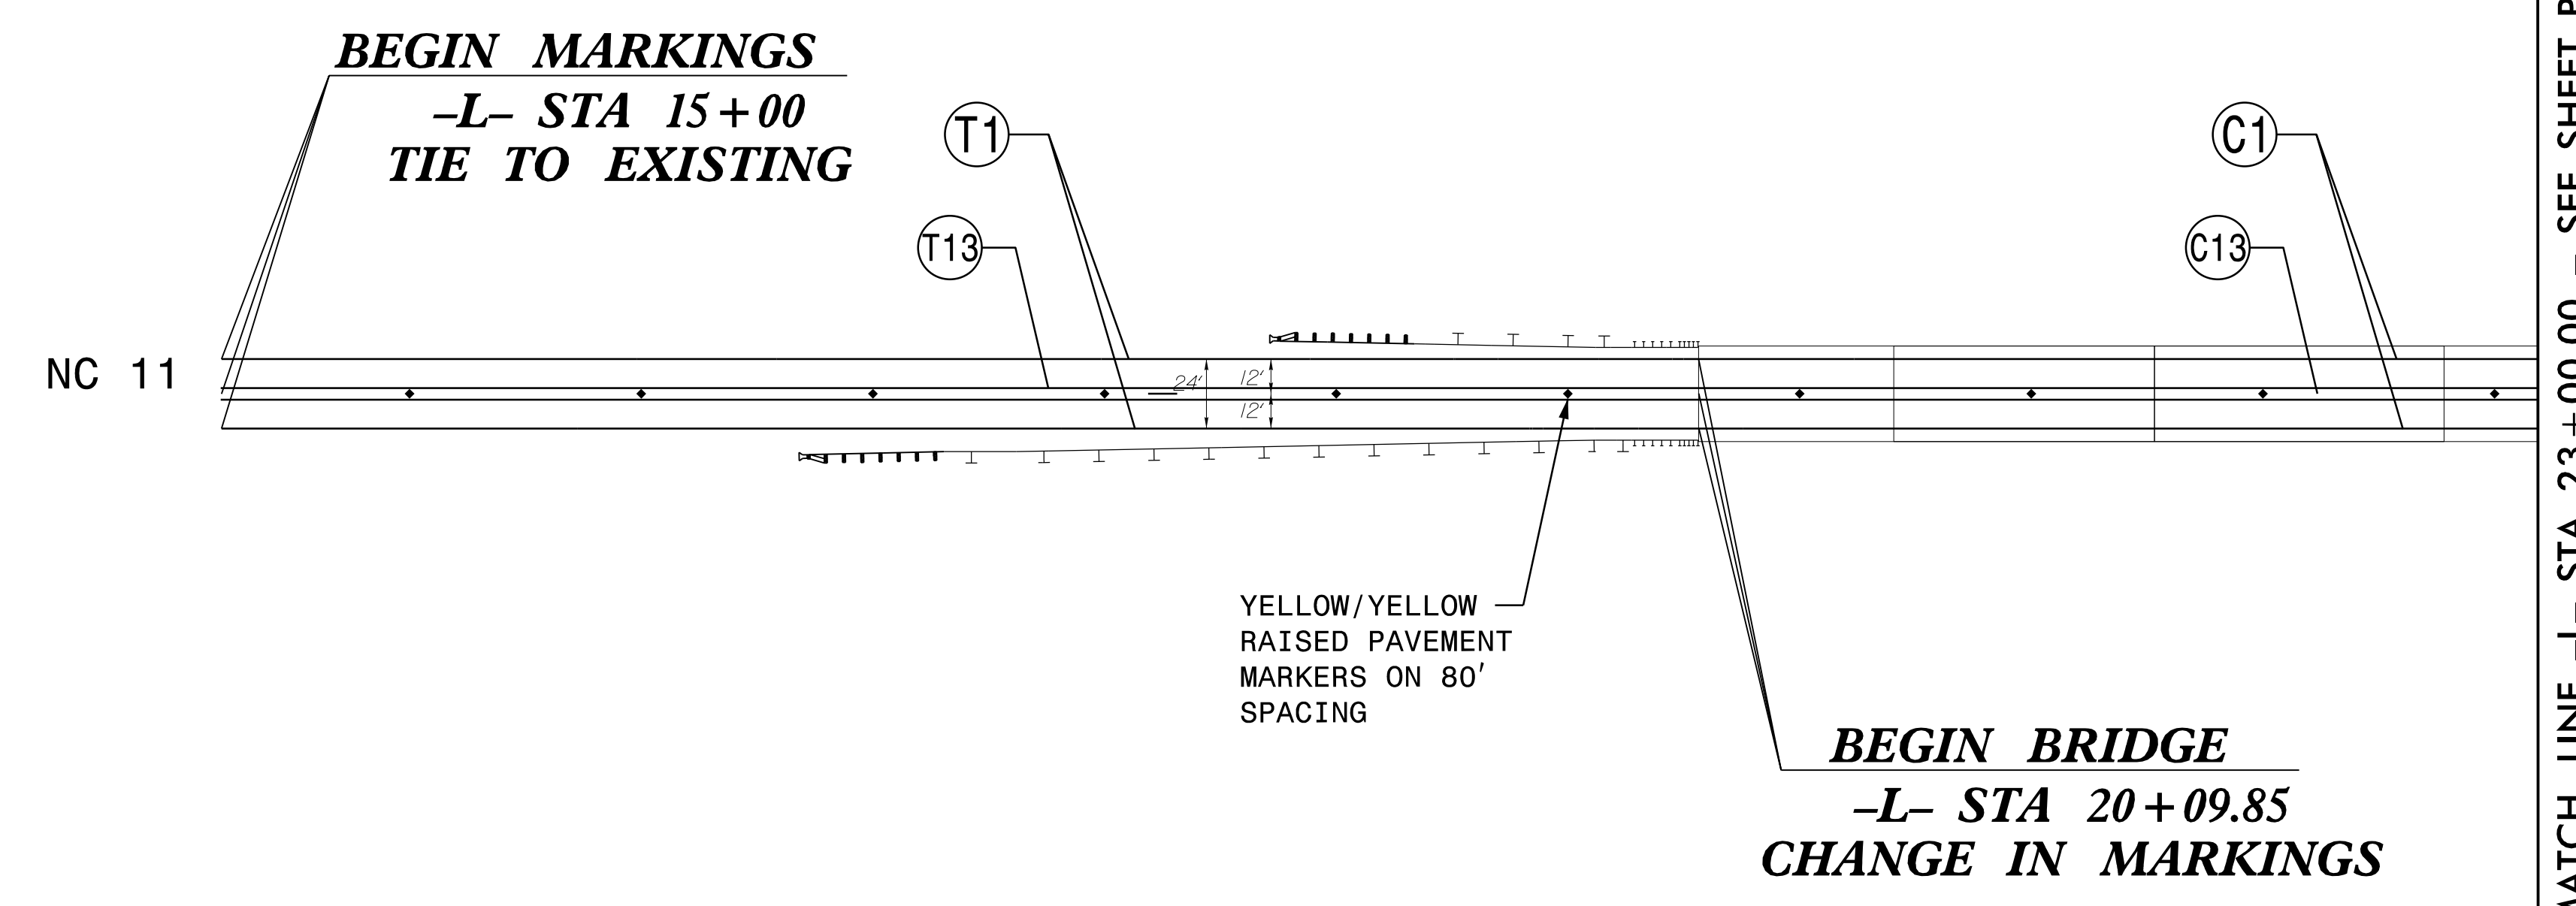
TIP NO. B-5694	SHEET NO. PMP-2
APPROVED: 	
DATE: 4/4/2022	
SEAL 	
 <small>Engineers • Planners • Scientists • Construction Managers 4601 Six Forks Road, Landmark Center II, Suite 220 Raleigh, NC 27609-5210 Phone (919) 783-9214 • Fax (919) 783-9266</small>	







10

15

20



PAVEMENT MARKING LEGEND	
	WHITE EDGELINE (4", 90 MILS)
	YELLOW DOUBLE CENTER (4", 90 MILS)
	WHITE EDGELINE, COLD APPLIED (4", TYPE 1)
	YELLOW DOUBLE CENTER, COLD APPLIED (4")

PAVEMENT MARKING DETAIL

I4-MAR-2022 10:41
 N:\2018\20180145.12 B-5694\Traffic\TrafficControl\TCP\B5694_Sgn_BPMP_PMP-2.dgn
 \$\$\$SUBSERIALNAME\$\$\$