

09.08/99

TIP PROJECT: B-5694

CONTRACT: C204362

30-MAR-2022 10:08
M:\2018\201809\4512_B-5694\Utilities\290_001_B-5694_ut-fsh_U001L_sh.dgn
\$\$\$\$\$SERNAME\$\$\$\$\$

STATE OF NORTH CAROLINA
DIVISION OF HIGHWAYS



UTILITIES BY OTHERS PLANS
BLADEN COUNTY

LOCATION: REPLACE BRIDGE NO. 080051 OVER WHITE OAK CANAL
ON NC 11


TYPE OF WORK: RELOCATION OF COMMUNICATION LINE

T.I.P. NO.	SHEET NO.
B-5694	UO-1

NOTE:
ALL UTILITY WORK SHOWN ON THIS SHEET WILL BE DONE BY OTHERS.
NO PAYMENT WILL BE MADE TO THE CONTRACTOR FOR UTILITY WORK SHOWN ON THIS SHEET.

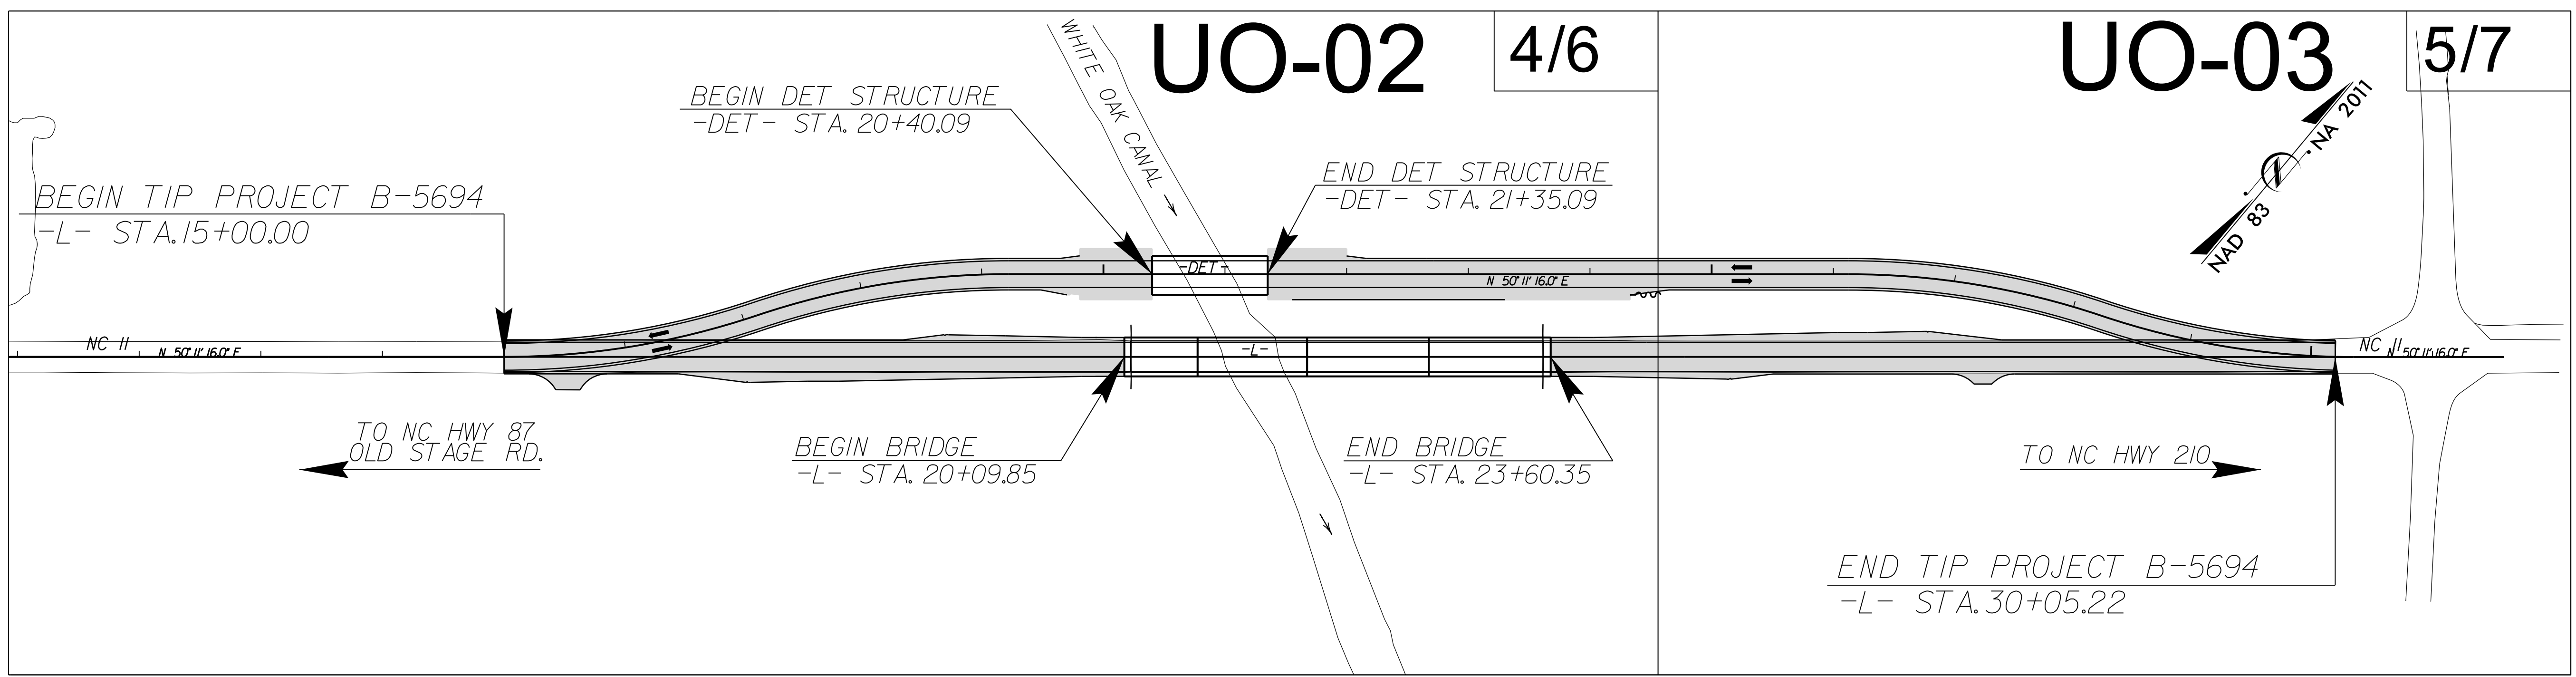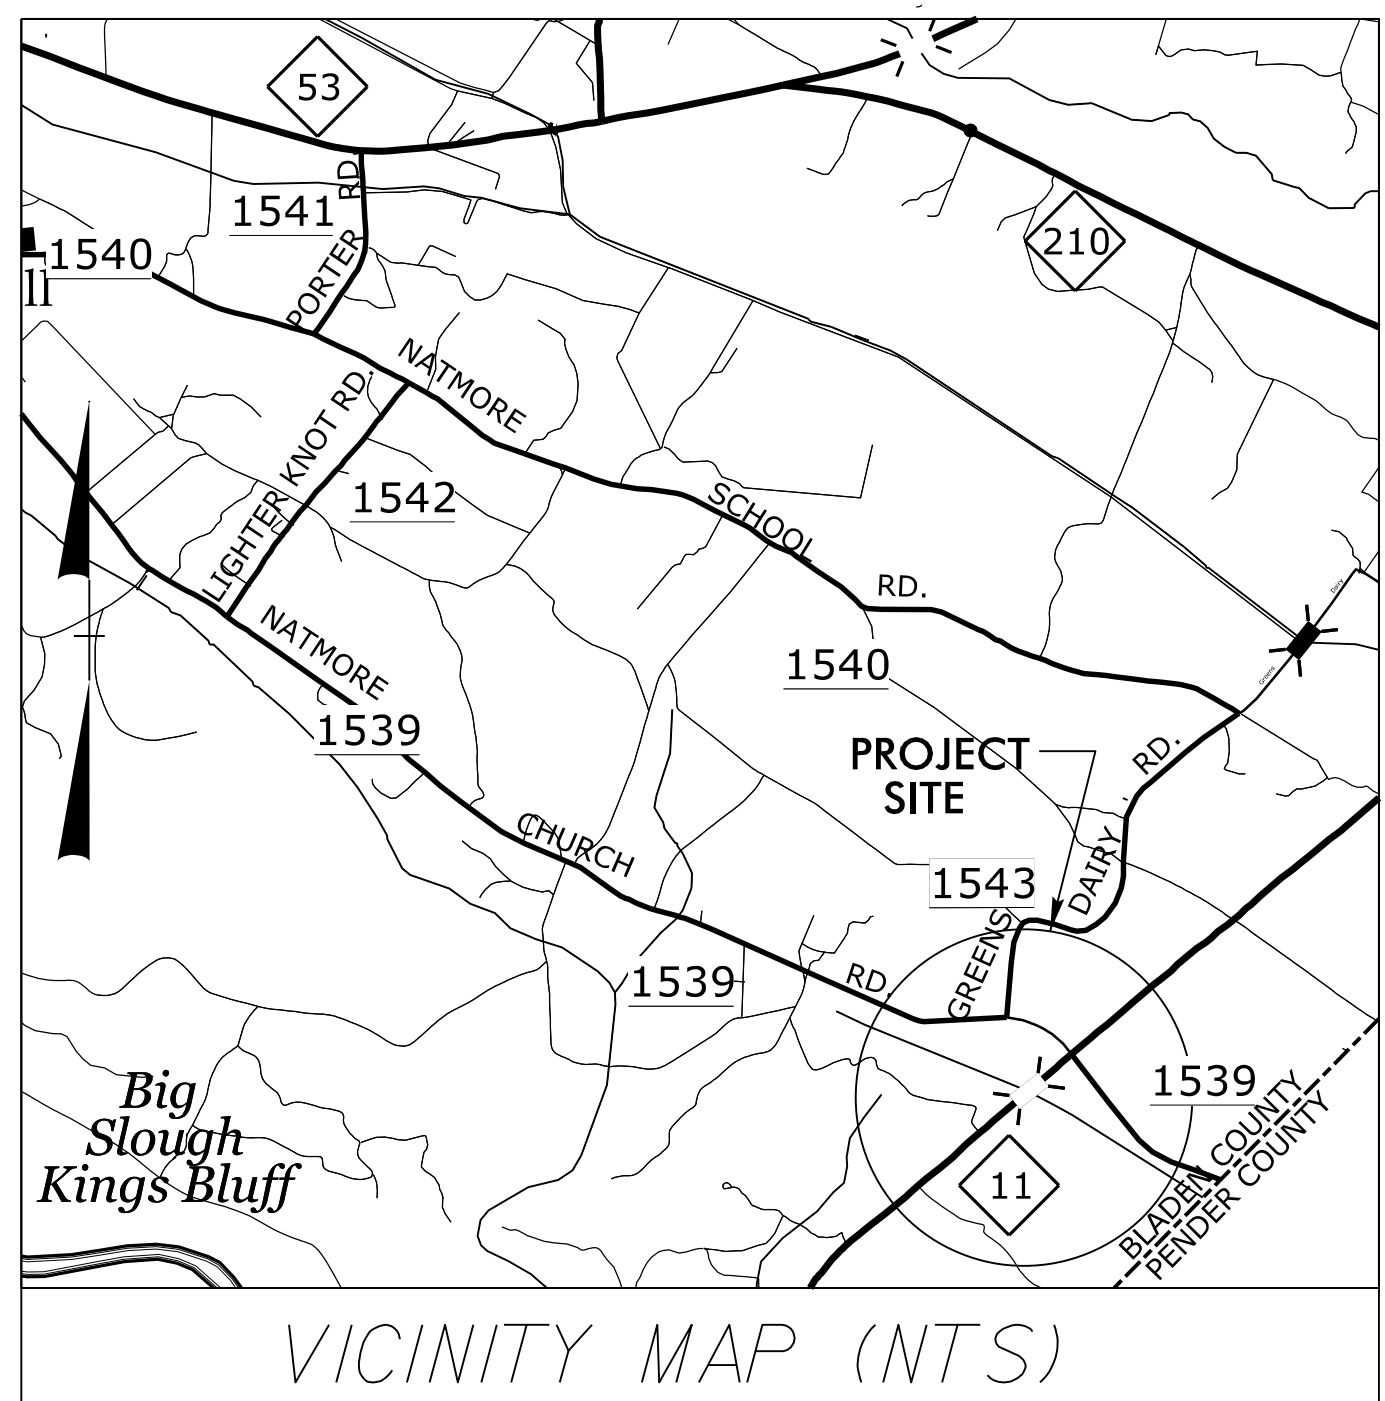

DOCUMENT NOT CONSIDERED FINAL
UNLESS ALL SIGNATURES COMPLETED

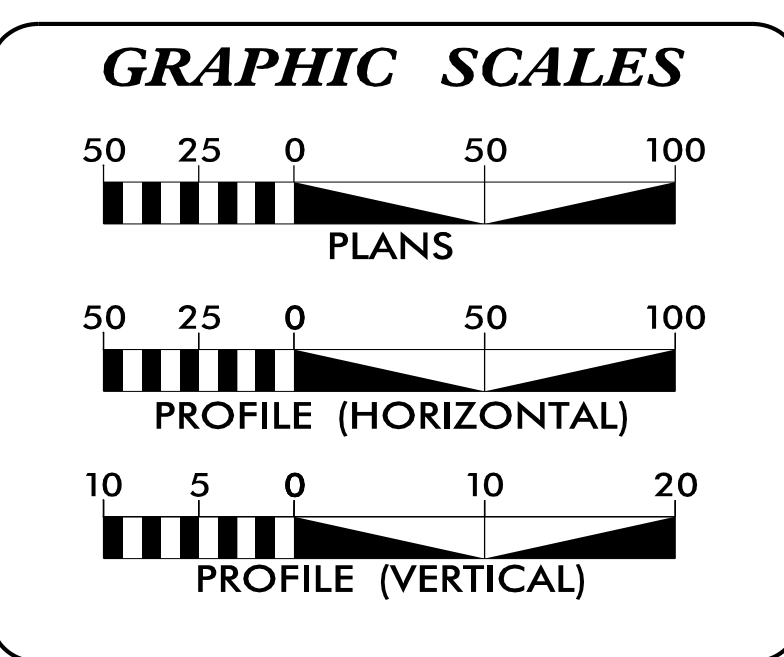

INDEX OF SHEETS	
SHEET NO.:	DESCRIPTION:
UO-1	TITLE SHEET
UO-02 THRU UO-03	UBO PLAN SHEETS

UTILITY OWNERS WITH CONFLICTS
(A) COMMUNICATION - STAR COMMUNICATIONS

PREPARED IN THE OFFICE OF:

KCI
KCI Associates of N.C., P.A.
4505 Falls of Neuse Road, Suite 400
Raleigh, NC 27609
Phone (919) 783-9214
Fax (919) 783-9266

JOHN FAISON PROJECT UTILITY COORDINATOR
DANIEL ALLEN PROJECT UTILITY DESIGNER

**DIVISION OF HIGHWAYS
UTILITIES UNIT**
1555 MAIL SERVICES CENTER
RALEIGH, NC 27699-1555
PHONE (919) 707-6690
FAX (919) 250-4151

NABIL HAMDAN UTILITIES REGIONAL ENGINEER
LARRY M. JAMES JR. UTILITIES ENGINEER
TANGA SAMPSON UTILITIES AREA COORDINATOR
LARRY M. JAMES JR. UTILITIES COORDINATOR