


5/14/99

# CHATHAM COUNTY

## RESURFACING MAPS 1-4

PROJECT REFERENCE NO.	SHEET NO.
49919	02
RW SHEET NO.	
ROADWAY DESIGN ENGINEER	HYDRAULICS ENGINEER

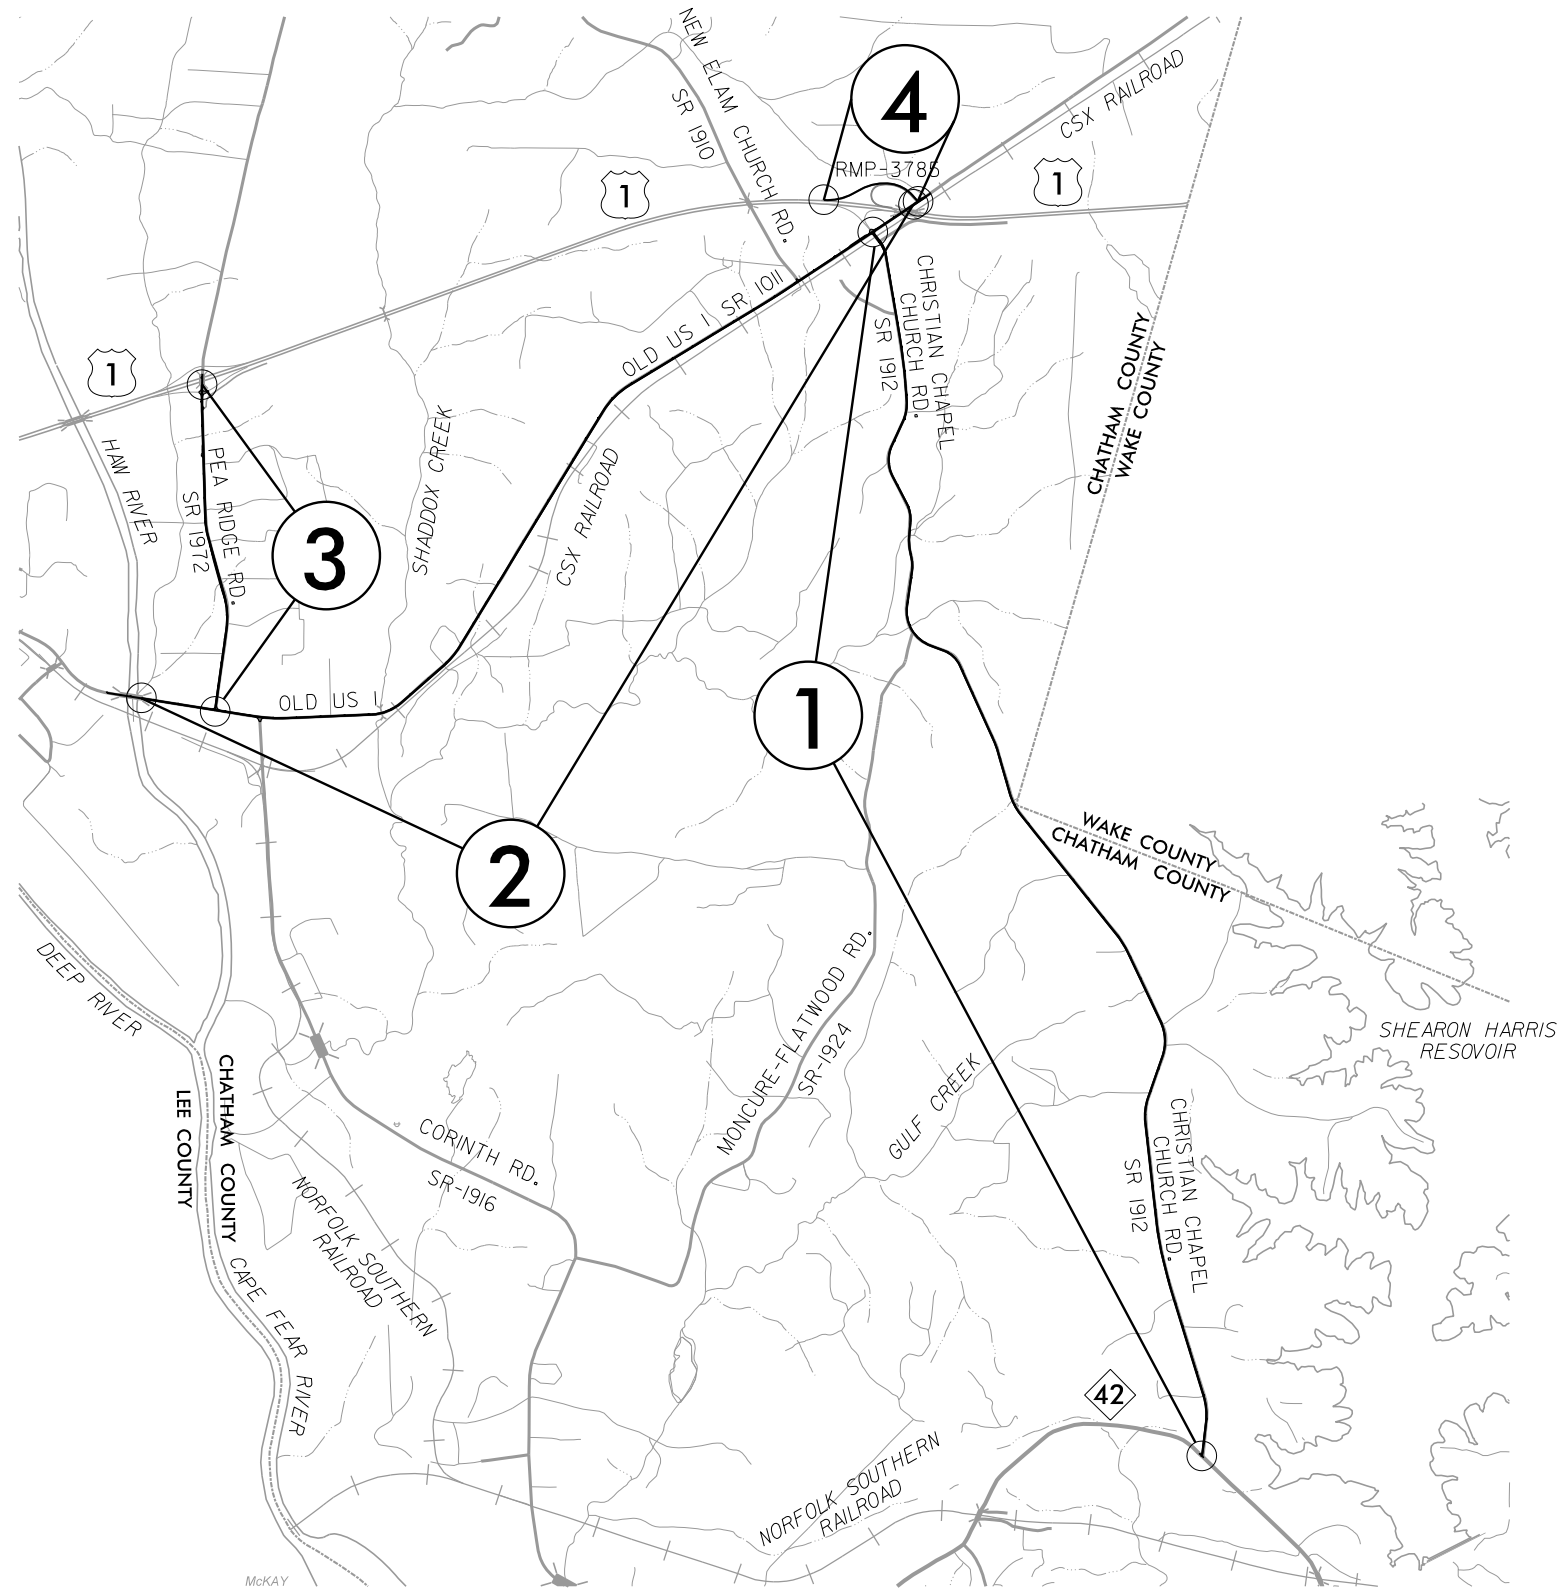

**RK&K**  
 P: (919) 878-9560  
 8601 Six Forks Road, Forum 1, Suite 700  
 Raleigh, North Carolina 27615-3960  
 NC License No. F-0112

Engineers | Construction Managers | Planners | Scientists  
[www.rkk.com](http://www.rkk.com)

Responsive People | Creative Solutions

5/17/2022 5:17:22 PM \\p01\p01\A\Projects\A\Proj\Blue\_Rdy\_psh02\_phase1A.dgn