


\*\* MILLING TO BE PAID FOR AS INCIDENTAL MILLING

## PAVEMENT TIE-IN DETAIL

### DETAILS OF PATCHING EXISTING PAVEMENT PRIOR TO RESURFACING

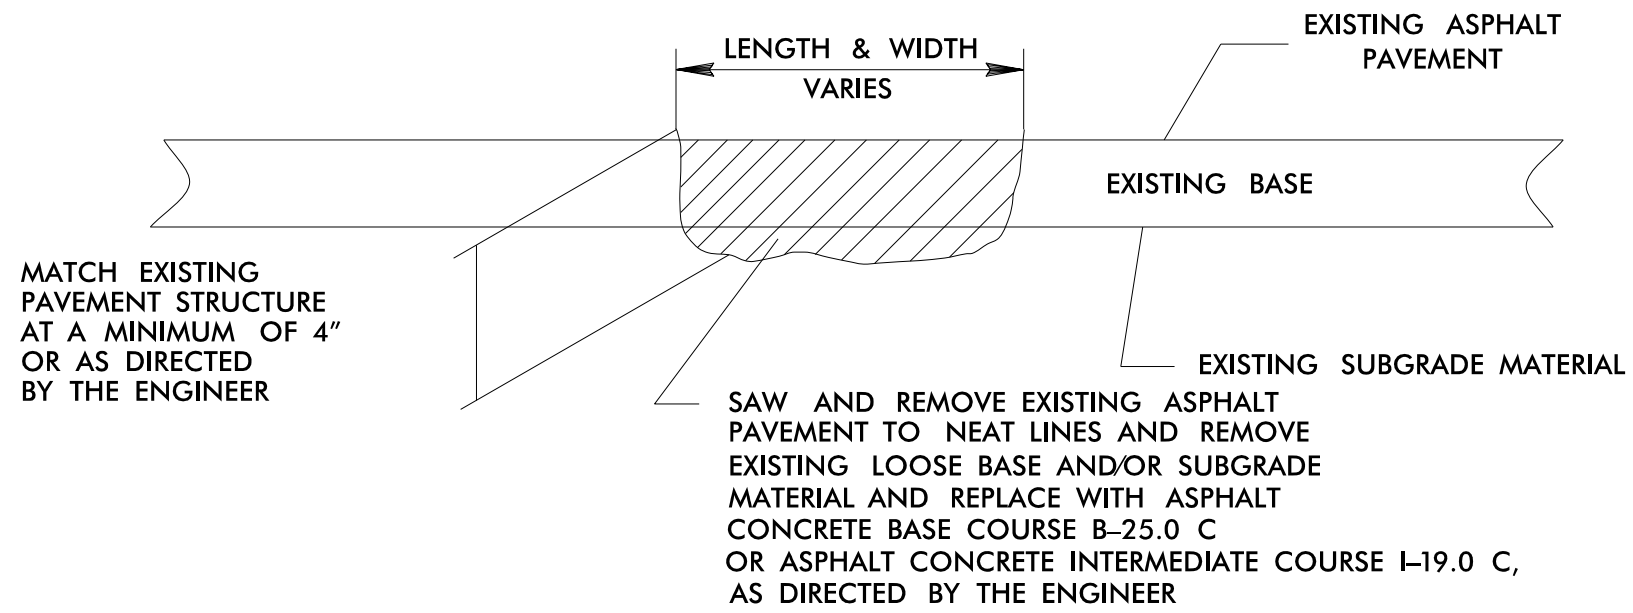

5/14/99  
 5/17/2022  
 C:\Users\j\Documents\Projects\49919\Details\Pavement Tie in Detail.dgn