
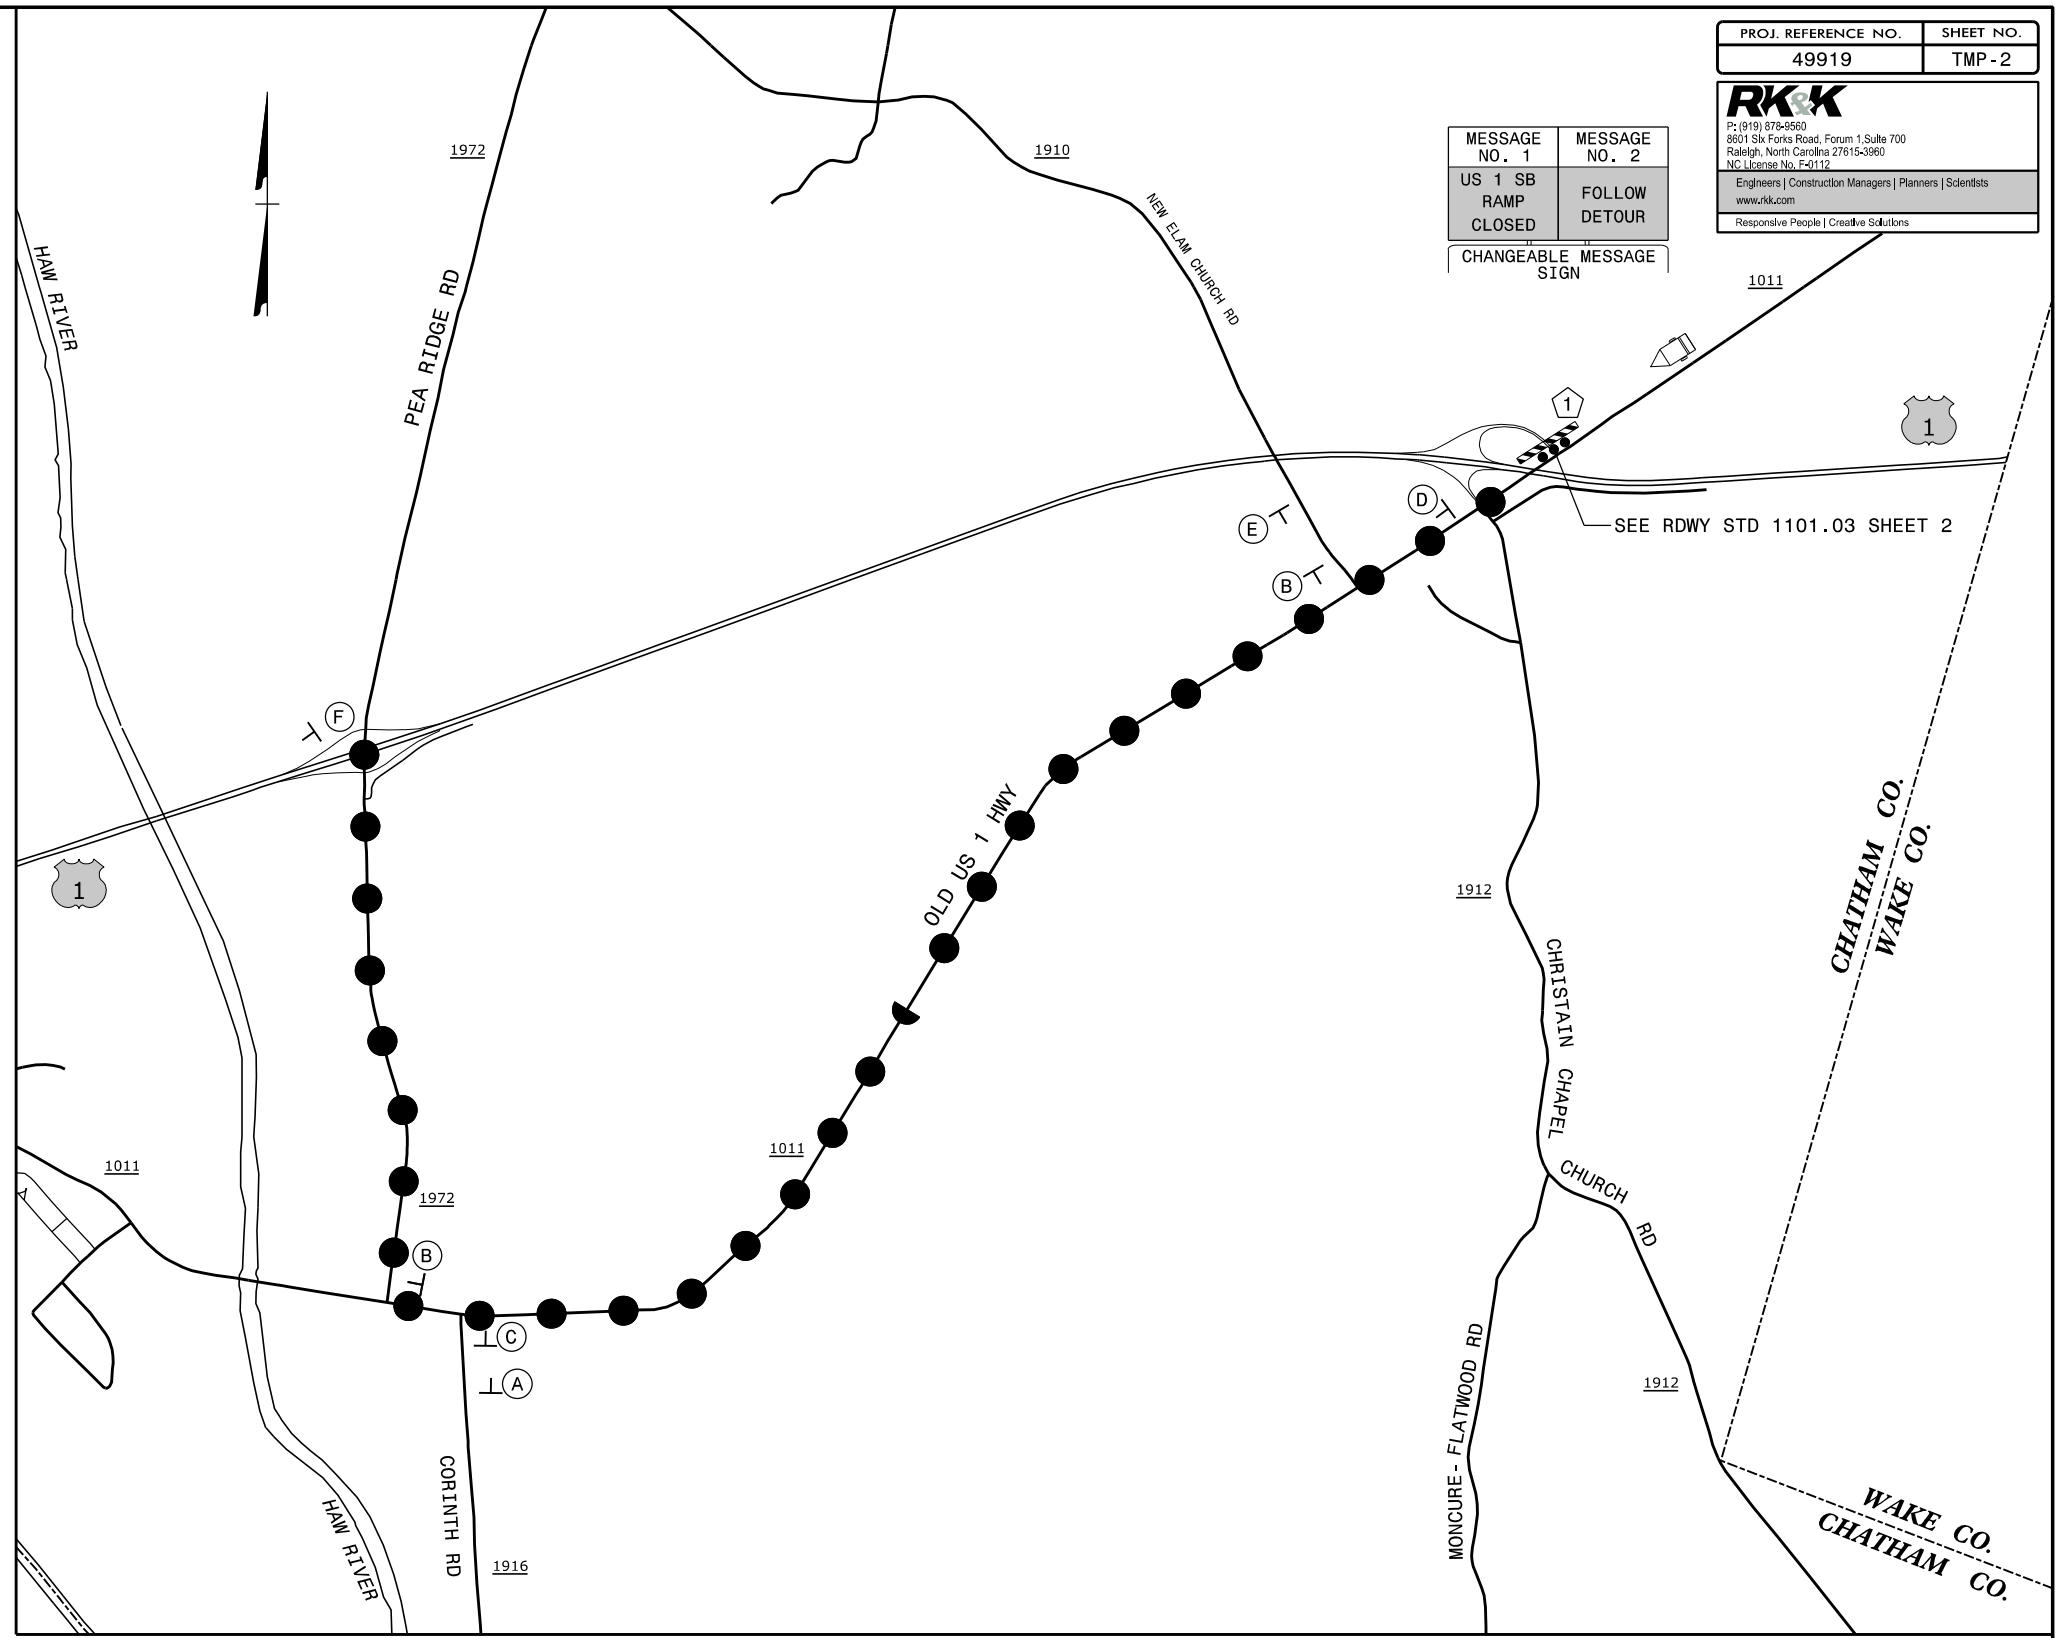


MESSAGE NO. 1	MESSAGE NO. 2
US 1 SB RAMP CLOSED	FOLLOW DETOUR

CHANGEABLE MESSAGE SIGN

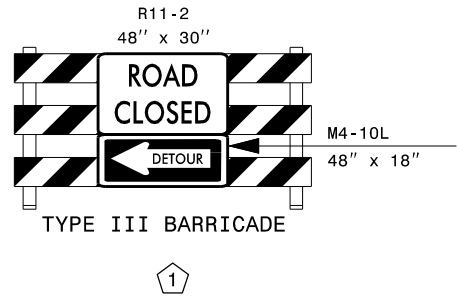


ROAD CLOSURE FOR US 1 SOUTHBOUND RAMP CAN NOT OCCUR CONCURRENTLY WITH OLD US 1 ROAD CLOSURE

- | | | | | | | | | | | | |
|--------------|--|--------------|--|--------------|--|--------------|--|--------------|--|--------------|--|
|
A | M4-8
24" X 12"
M3-3
24" X 12"
M1-4
24" X 24"
M5-1
21" X 15" |
B | M4-8
24" X 12"
M3-3
24" X 12"
M1-4
24" X 24"
M6-1
21" X 15" |
C | M4-8
24" X 12"
M3-3
24" X 12"
M1-4
24" X 24"
M6-1
21" X 15" |
D | M4-8
24" X 12"
M3-3
24" X 12"
M1-4
24" X 24"
M6-3
21" X 15" |
E | M4-8
24" X 12"
M3-3
24" X 12"
M1-4
24" X 24"
M5-1
21" X 15" |
F | M4-8A
24" X 18"
M3-3
24" X 12"
M1-4
24" X 24" |
|--------------|--|--------------|--|--------------|--|--------------|--|--------------|--|--------------|--|

APPROVED: _____
 DATE: _____

SEAL

**DOCUMENT NOT CONSIDERED FINAL
 UNLESS ALL SIGNATURES COMPLETED**

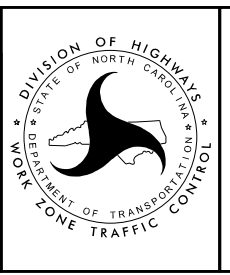

**US 1 SOUTH ON-RAMP
 OFFSITE DETOUR DETAIL**