

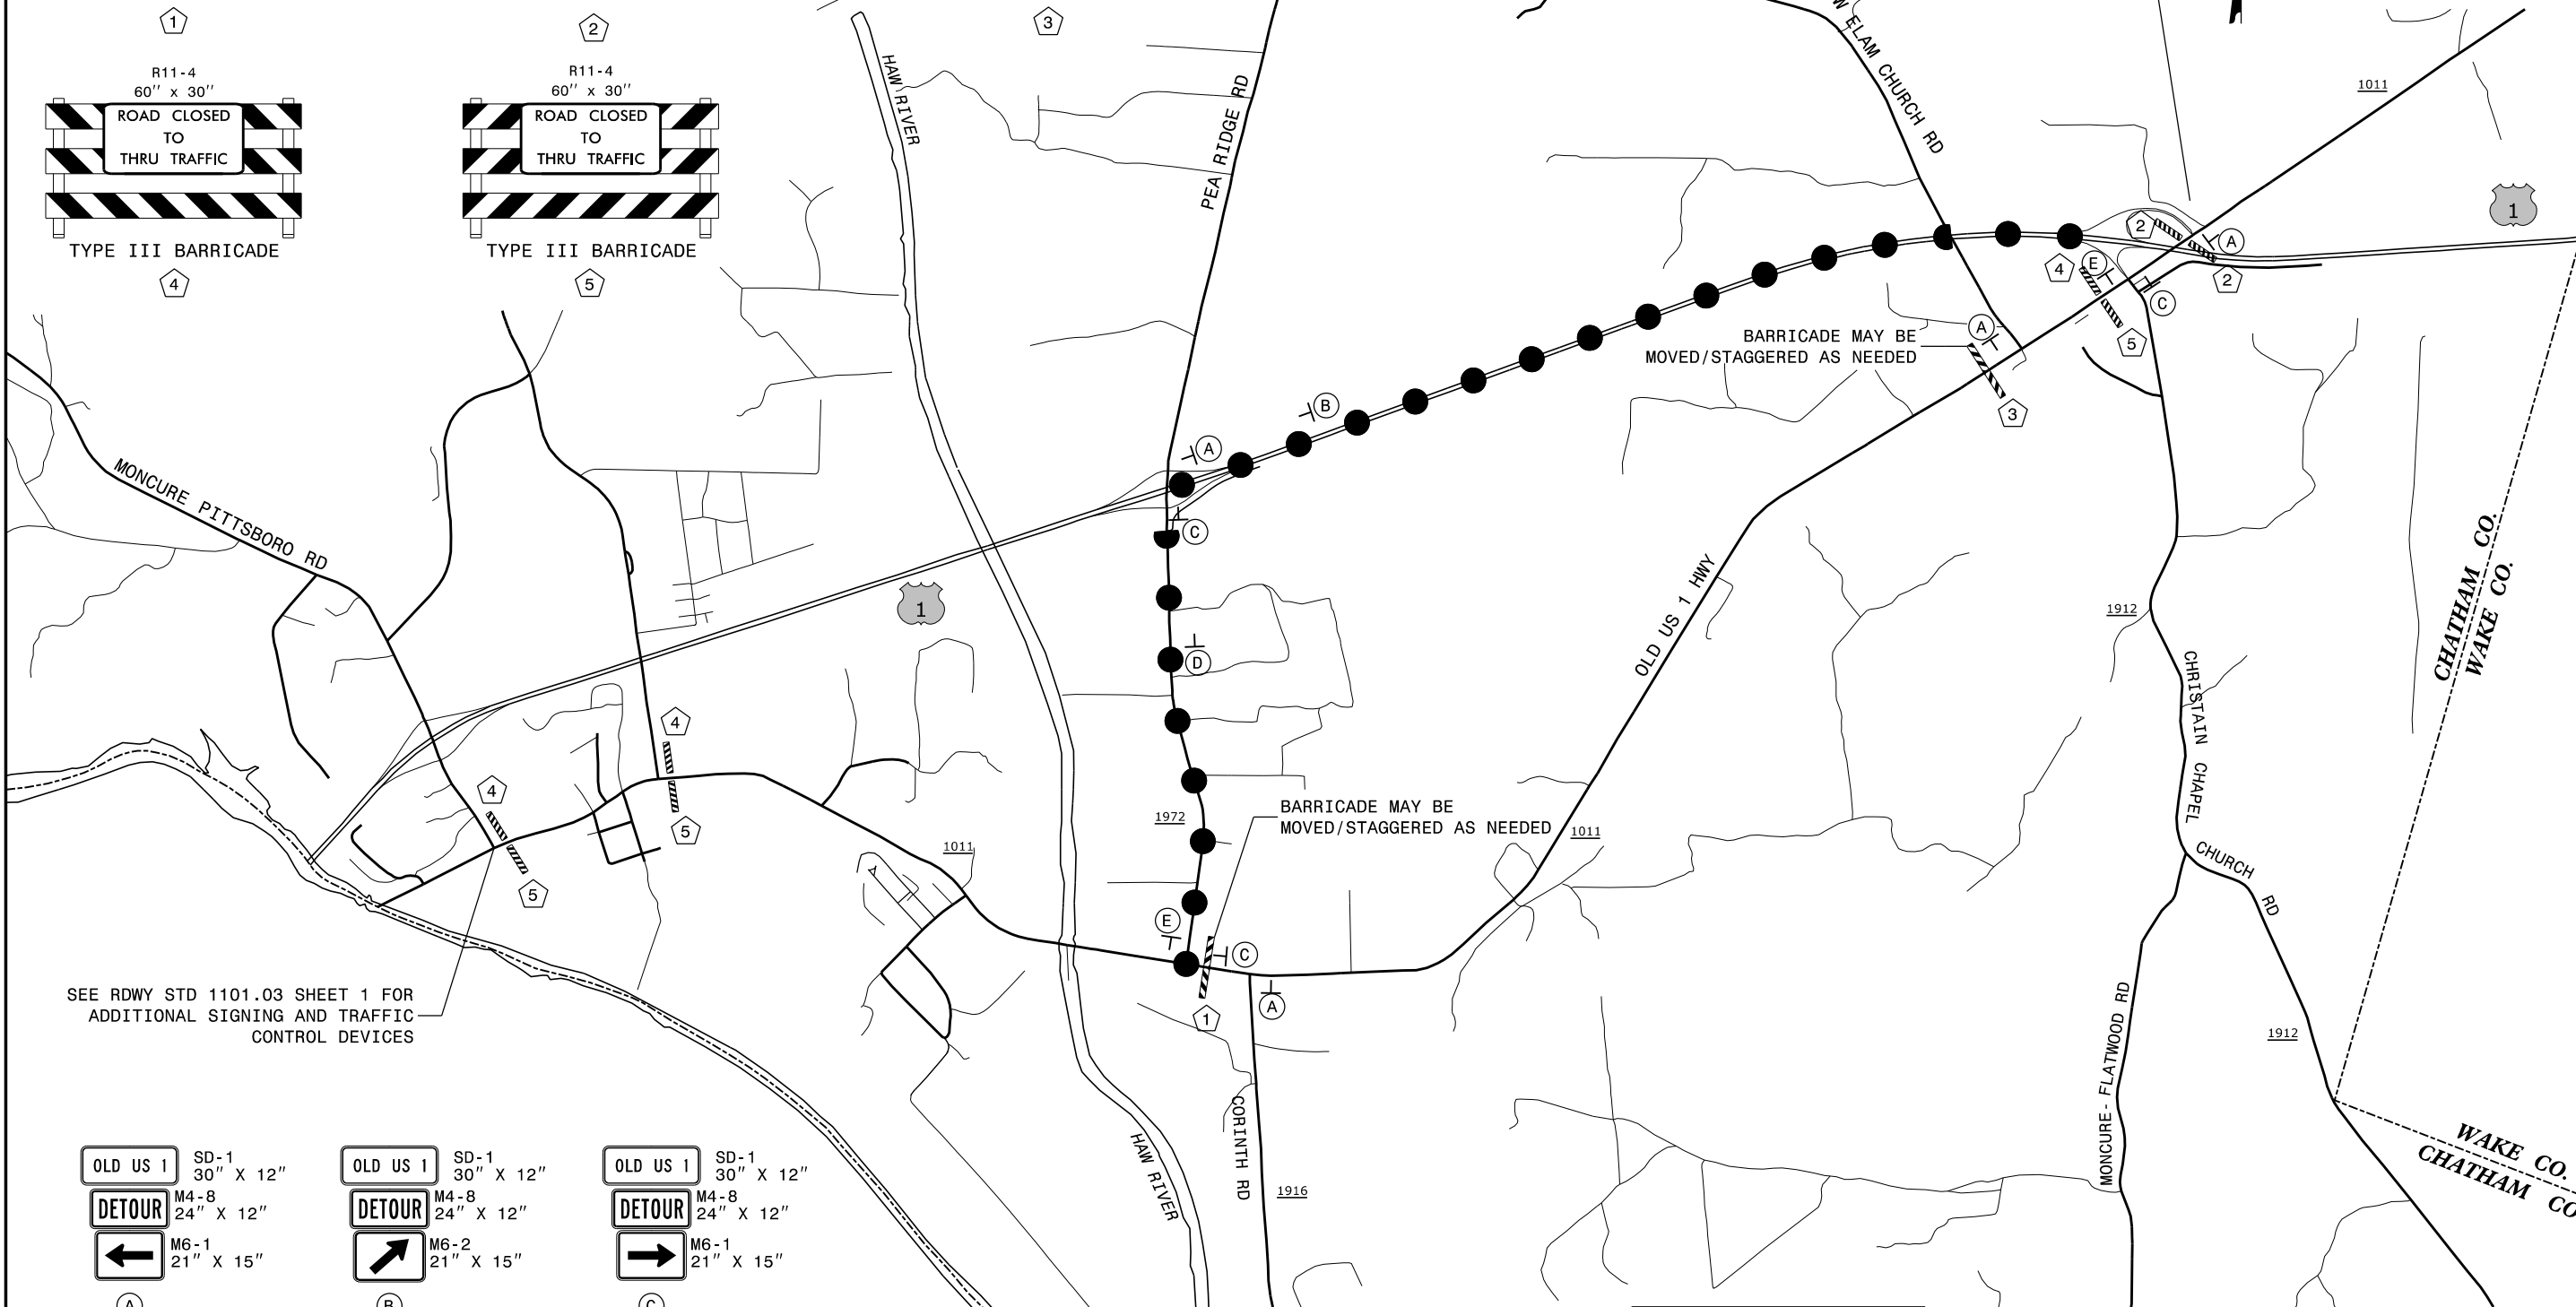
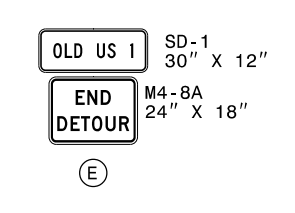
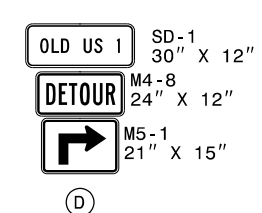
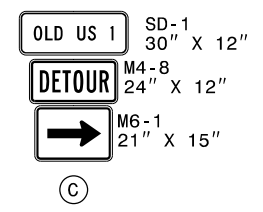


SEE RDWY STD 1101.02 SHEET 1 FOR ADDITIONAL SIGNING AND TRAFFIC CONTROL DEVICES.

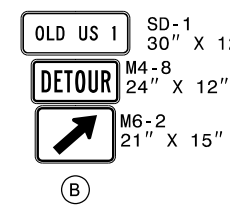


SEE RDWY STD 1101.03 SHEET 1 FOR ADDITIONAL SIGNING AND TRAFFIC CONTROL DEVICES

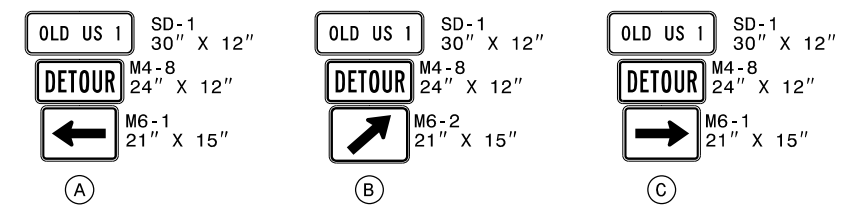

SEE TMP-4 FOR SIGN DESIGN.

APPROVED: _____
 DATE: _____
 SEAL

DOCUMENT NOT CONSIDERED FINAL
 UNLESS ALL SIGNATURES COMPLETED

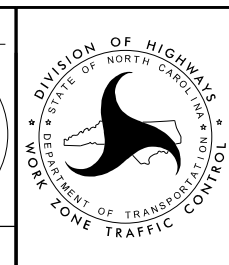

OLD US 1 HWY
OFFSITE DETOUR DETAIL