

5/14/2022 4:29:50 PM R:\R04\4/29/2022\195819\_R5820\_RDY\_TYP.dgn

PAVEMENT SCHEDULE <small>(FINAL PAVEMENT DESIGN - MAY 21, 2021)</small>	
A1	12" JOINTED CON.
C1	1.5" S9.5C
C2	3" S9.5C
C3	VAR. S9.5C
C4	2.5" S9.5B
C5	3" S9.5B
C6	VAR. S9.5B
D1	2.5" I19.0C
D2	4" I19.0C
D3	VAR. I19.0C
E1	4" B25.0C
E2	5" B25.0C
E3	5.5" B25.0C
E4	VAR. B25.0C
J1	6" ABC
J2	8" ABC
K	12" CLASS IV STAB.
N	GEOTEXTILE
P	PRIME COAT
R1	2' ROLLED CURB
R2	2'-6" C & G
R3	5" MON. ISLAND
R4	9" X 18" CURB
R6	SHLD BERM GUTTER
S	SIDEWALK
T	EARTH MATERIAL
U	EXIST. PAVEMENT
V	RUMBLE STRIPS
W1	WEDGING
W2	WEDGING
W3	WEDGING
W4	WEDGING
Z1	INCIDENTAL MILLING
Z2	1.5" MILL.

# NV5






NV5 ENGINEERS & CONSULTANTS, INC.  
3300 REGENCY PARKWAY, SUITE 100  
CARY, NC 27518  
P: 919.851.1912 www.NV5.com  
NC License # F1333  
formerly C&K Engineers & Consultants

PROJECT REFERENCE NO. <b>R-5819/R-5820</b>	SHEET NO. <b>2A-2</b>
RW SHEET NO.	PAVEMENT DESIGN ENGINEER
ROADWAY DESIGN ENGINEER 4/29/2022	ENGINEER 5/3/2022

Steve Anthony Deem  
Professional Engineer  
Seal 017265  
State of North Carolina

Andrew D. Wargo  
Professional Engineer  
Seal 044590  
State of North Carolina

DOCUMENT NOT CONSIDERED FINAL  
UNLESS ALL SIGNATURES COMPLETED

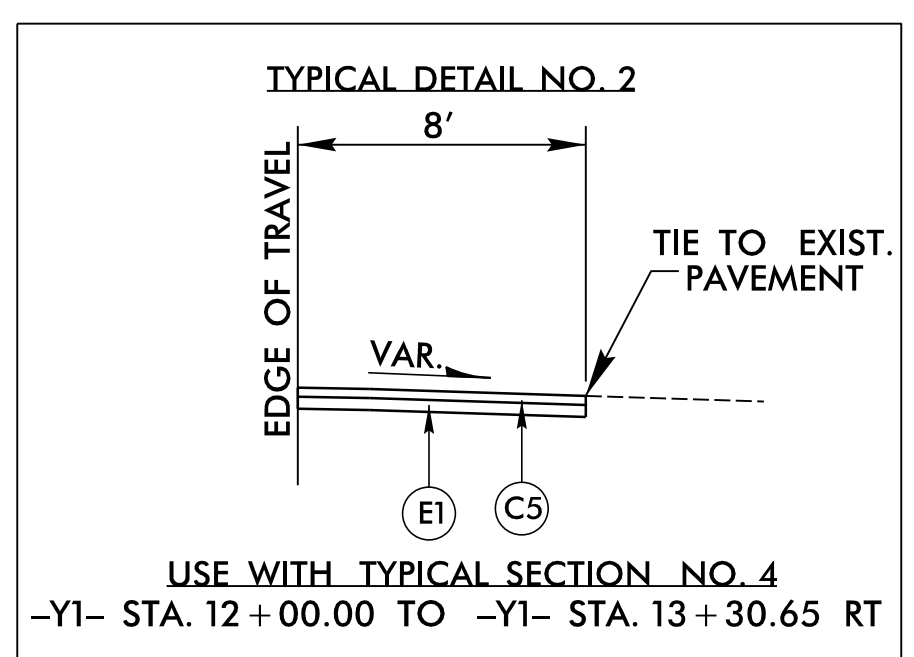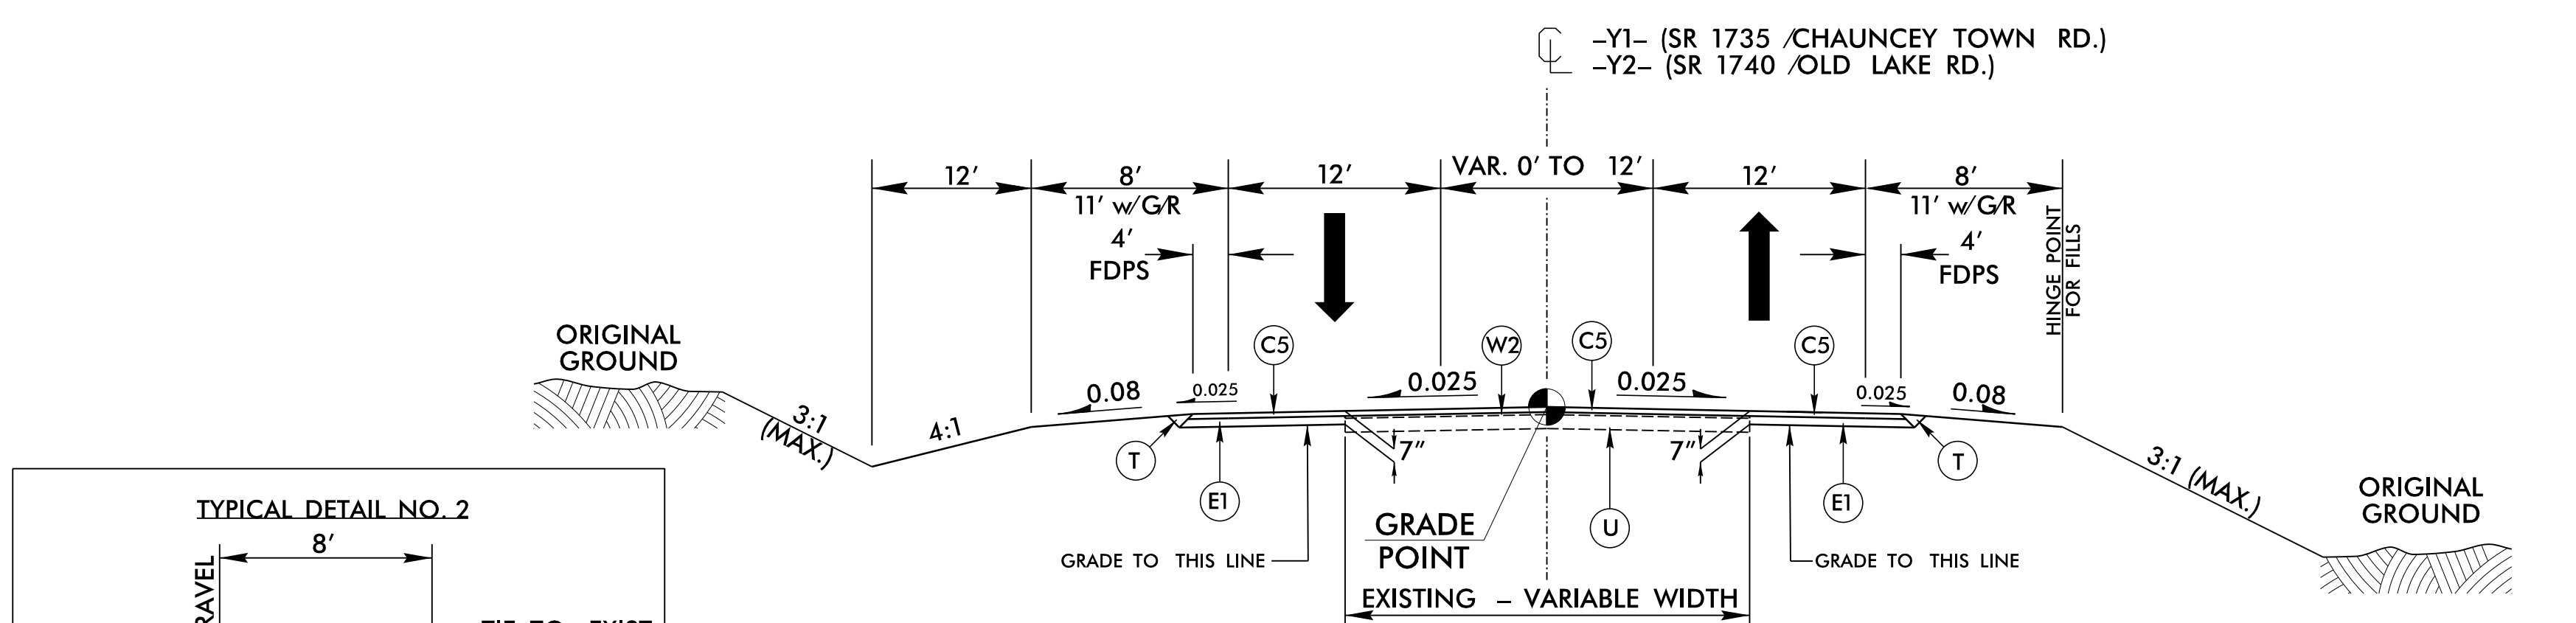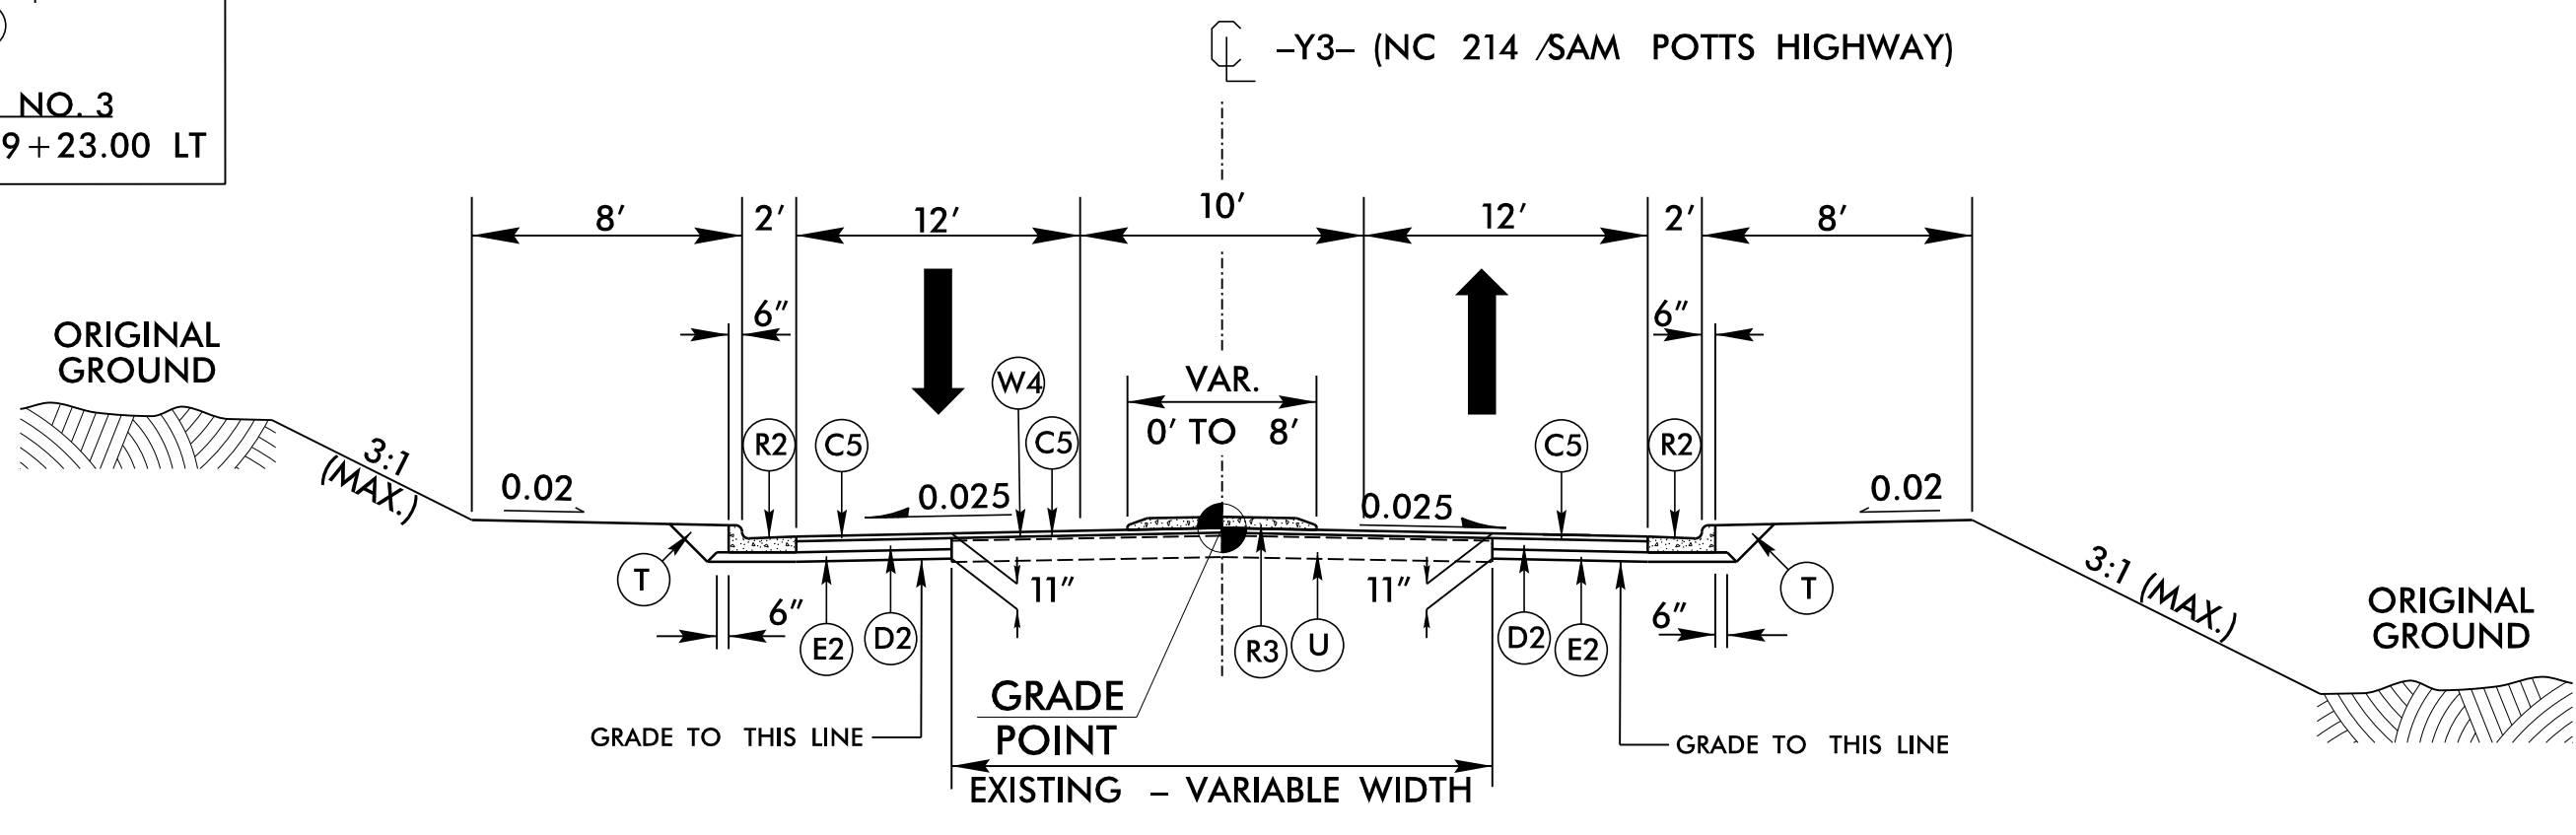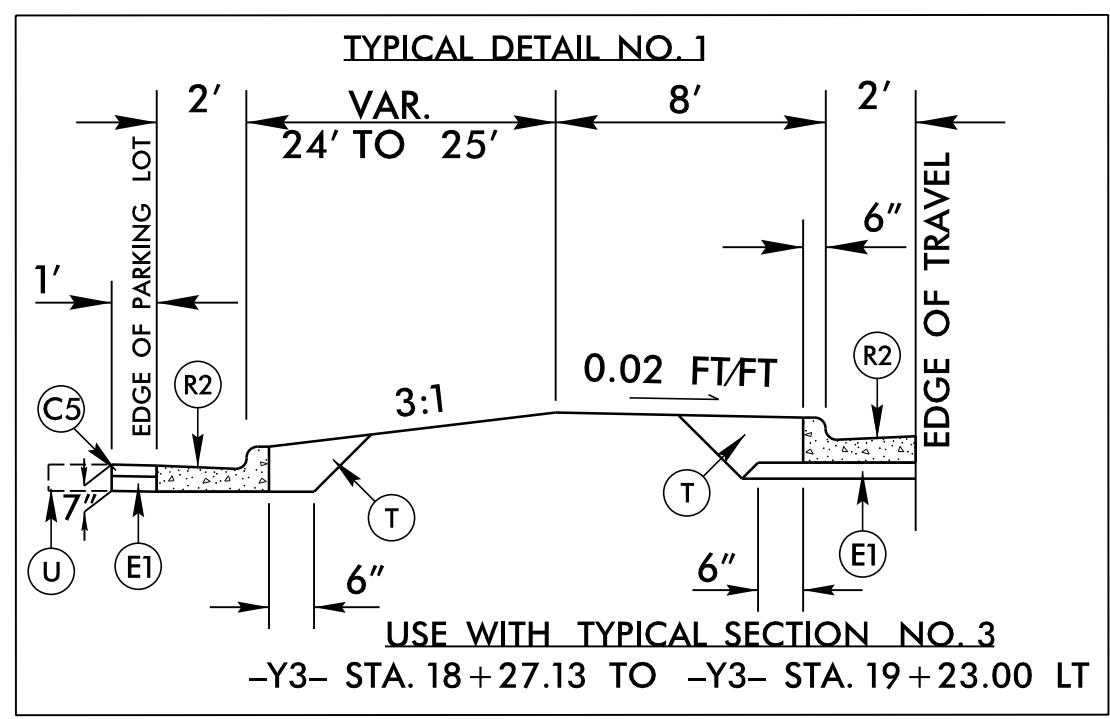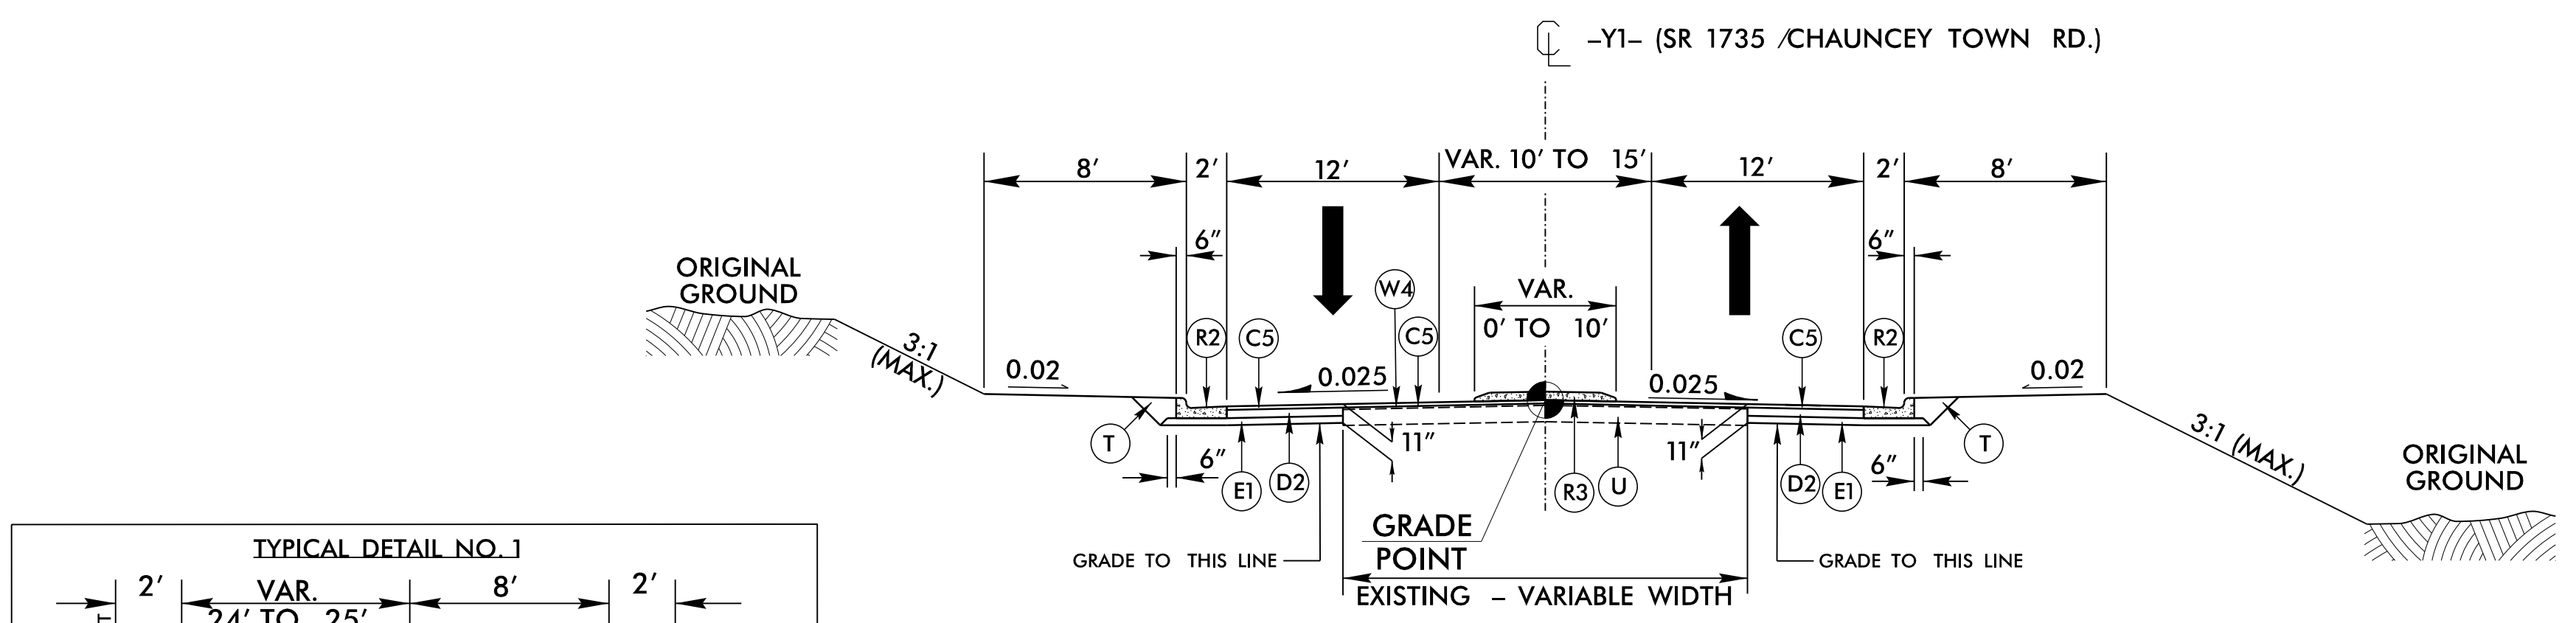

USE TYPICAL SECTION NO. 2  
-Y1- STA. 10+70.00 TO -Y1- STA. 11+90.00

NOTES:  
SEE PLANS FOR TAPERS  
MILL AS NEEDED

USE TYPICAL SECTION NO. 3  
-Y3- STA. 15+40.00 TO -Y3- STA. 16+61.48  
-Y3- STA. 18+01.48 TO -Y3- STA. 19+53.00

NOTES:  
SEE PLANS FOR TAPERS  
MILL AS NEEDED

USE TYPICAL SECTION NO. 4  
-Y1- STA. 11+90.00 TO -Y1- STA. 15+90.00  
-Y2- STA. 49+00.00 TO -Y2- STA. 65+80.00

NOTES:  
SEE PLANS FOR TURN LANES AND TAPERS  
MILL AS NEEDED