

5/14/2022

| PAVEMENT SCHEDULE <small>(FINAL PAVEMENT DESIGN - MAY 21, 2022)</small> | |
|--|--------------------|
| A1 | 12" JOINTED CON. |
| C1 | 1.5" S9.5C |
| C2 | 3" S9.5C |
| C3 | VAR. S9.5C |
| C4 | 2.5" S9.5B |
| C5 | 3" S9.5B |
| C6 | VAR. S9.5B |
| D1 | 2.5" I19.0C |
| D2 | 4" I19.0C |
| D3 | VAR. I19.0C |
| E1 | 4" B25.0C |
| E2 | 5" B25.0C |
| E3 | 5.5" B25.0C |
| E4 | VAR. B25.0C |
| J1 | 6" ABC |
| J2 | 8" ABC |
| K | 12" CLASS IV STAB. |
| N | GEOTEXTILE |
| P | PRIME COAT |
| R1 | 2' ROLLED CURB |
| R2 | 2'-6" C & G |
| R3 | 5" MON. ISLAND |
| R4 | 9" X 18" CURB |
| R6 | SHLD BERM GUTTER |
| S | SIDEWALK |
| T | EARTH MATERIAL |
| U | EXIST. PAVEMENT |
| V | RUMBLE STRIPS |
| W1 | WEDGING |
| W2 | WEDGING |
| W3 | WEDGING |
| W4 | WEDGING |
| Z1 | INCIDENTAL MILLING |
| Z2 | 1.5" MILL. |

NV5


NV5 ENGINEERS & CONSULTANTS, INC.
3300 REGENCY PARKWAY, SUITE 100
CARY, NC 27518
P: 919.851.1912 www.nv5.com

| | |
|---|--------------------------------------|
| PROJECT REFERENCE NO. R-5819/R-5820 | SHEET NO. 2A-3 |
| ROADWAY DESIGN ENGINEER 4/29/2022 | PAVEMENT DESIGN ENGINEER 5/3/2022 |

SEAL 017265
STEVE HANCOCK
REGISTERED PROFESSIONAL ENGINEER
NORTH CAROLINA


SEAL 044590
ANDREW D. WARGO
REGISTERED PROFESSIONAL ENGINEER
NORTH CAROLINA

DOCUMENT NOT CONSIDERED FINAL UNLESS ALL SIGNATURES COMPLETED

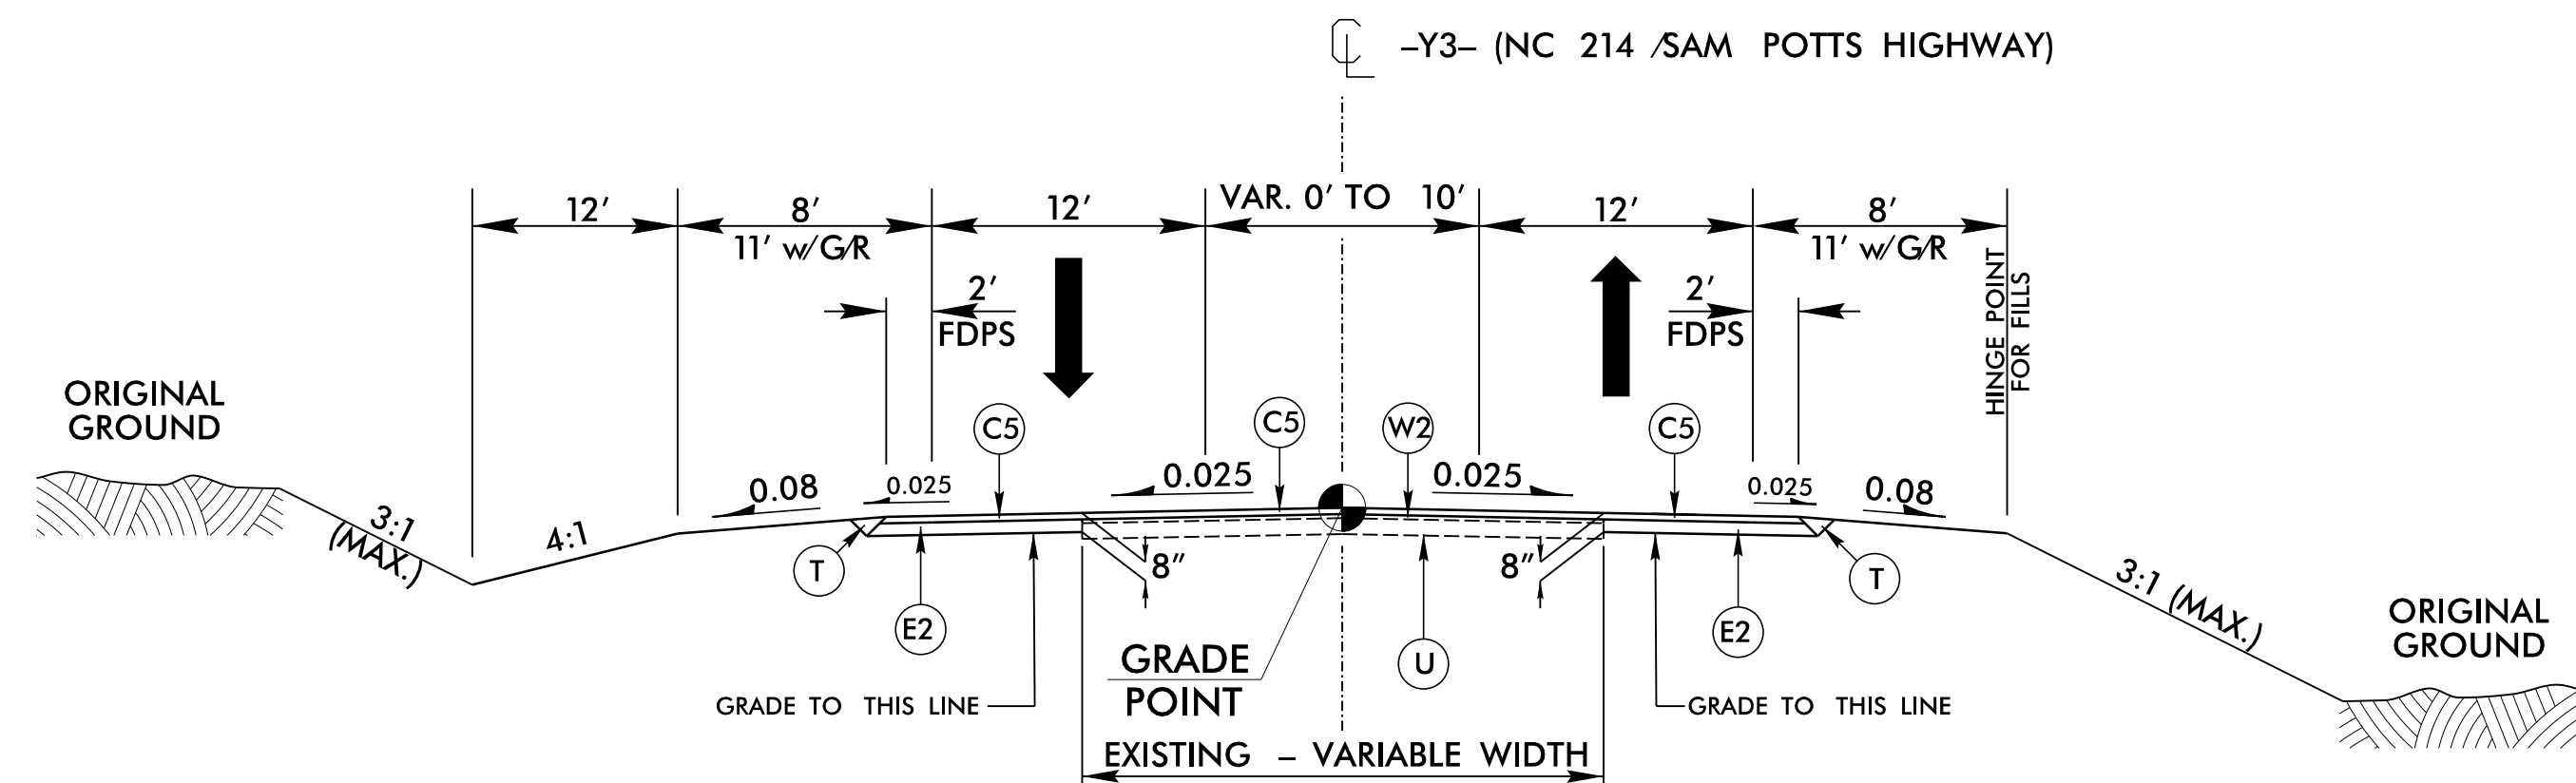


USE TYPICAL SECTION NO. 5
-Y3- STA. 13+40.00 TO -Y3- STA. 15+40.00
-Y3- STA. 19+53.00 TO -Y3- STA. 21+23.00

NOTES:
SEE PLANS FOR TURN LANES AND TAPERS
MILL AS NEEDED

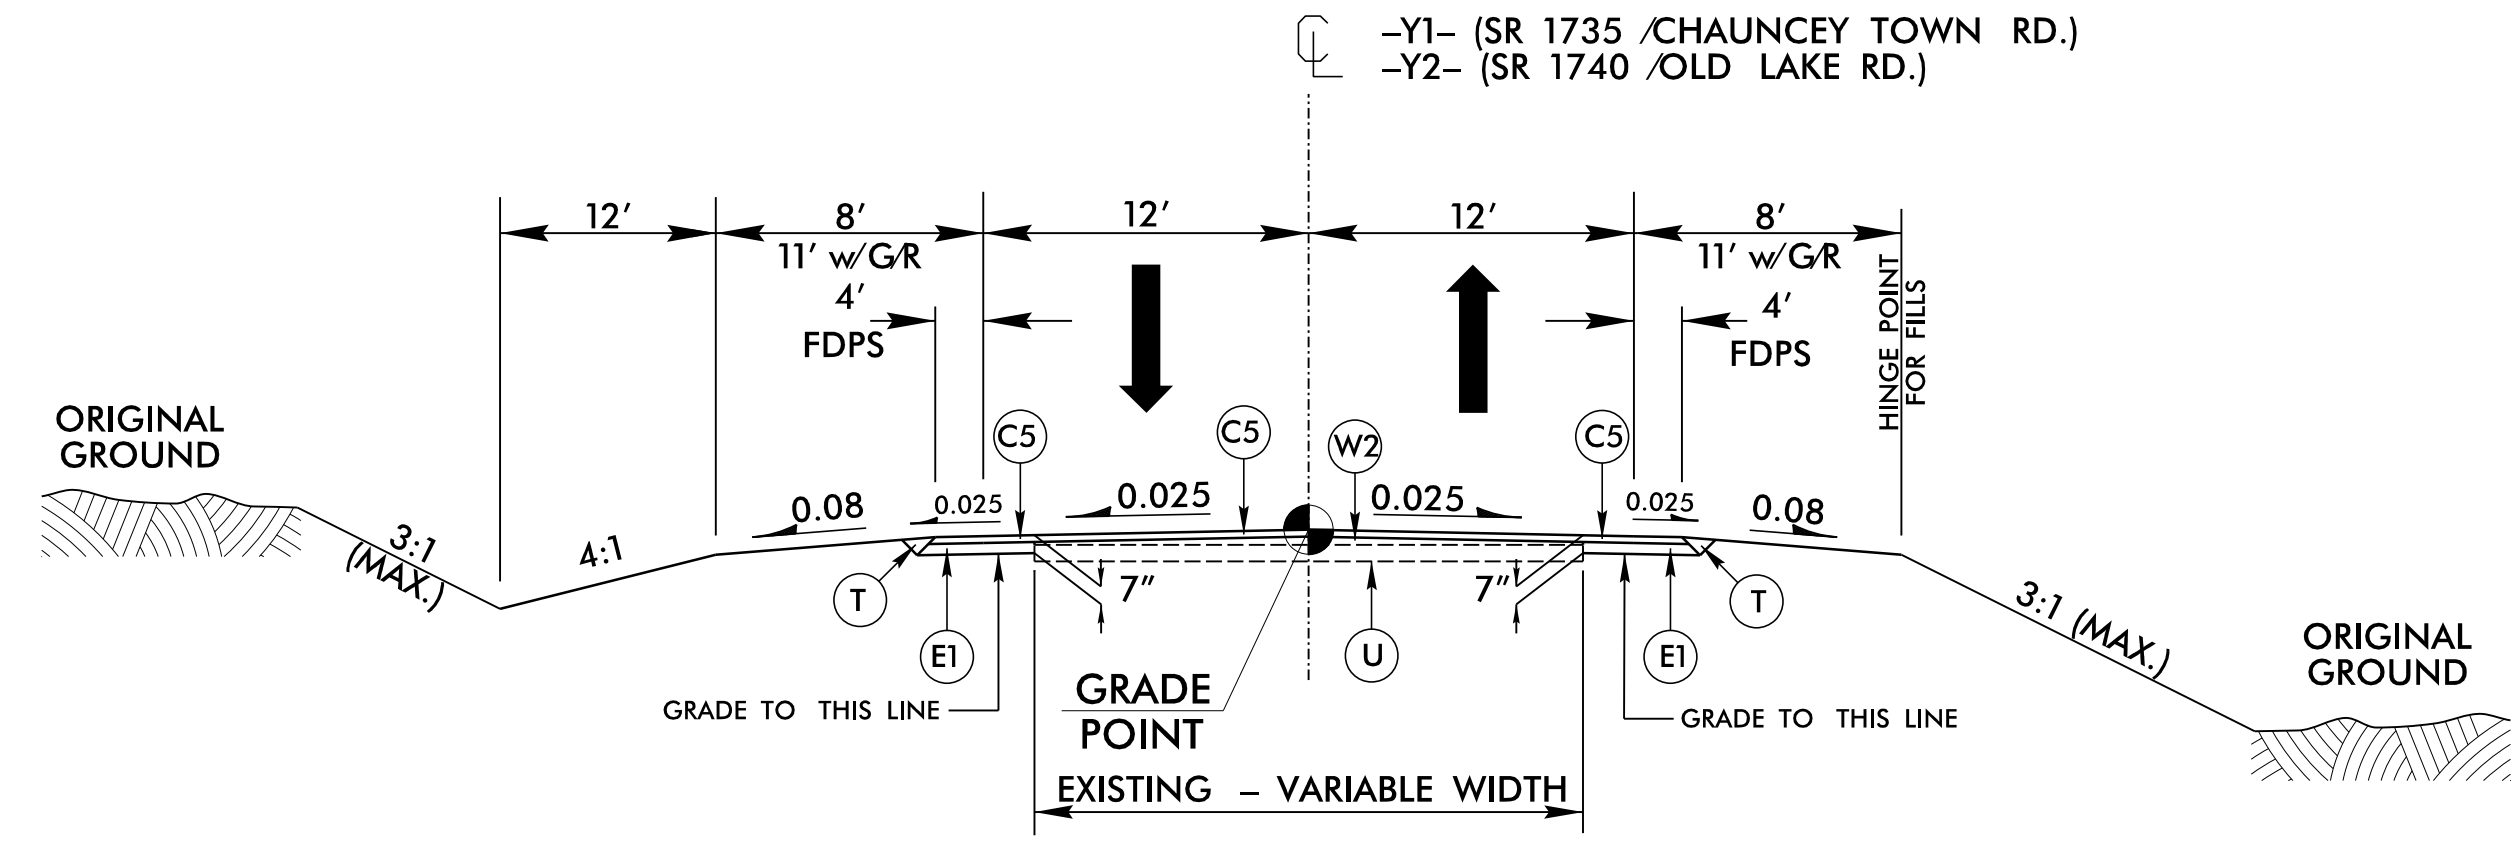

USE TYPICAL SECTION NO. 6
-Y1- STA. 15+90.00 TO -Y1- STA. 16+25.00
-Y1- STA. 24+25.00 TO -Y1- STA. 26+50.00
-Y1- STA. 49+80.00 TO -Y1- STA. 51+75.00
-Y2- STA. 28+10.00 TO -Y1- STA. 30+00.00
-Y2- STA. 65+80.00 TO -Y2- STA. 68+25.00

NOTES:
MILL AS NEEDED

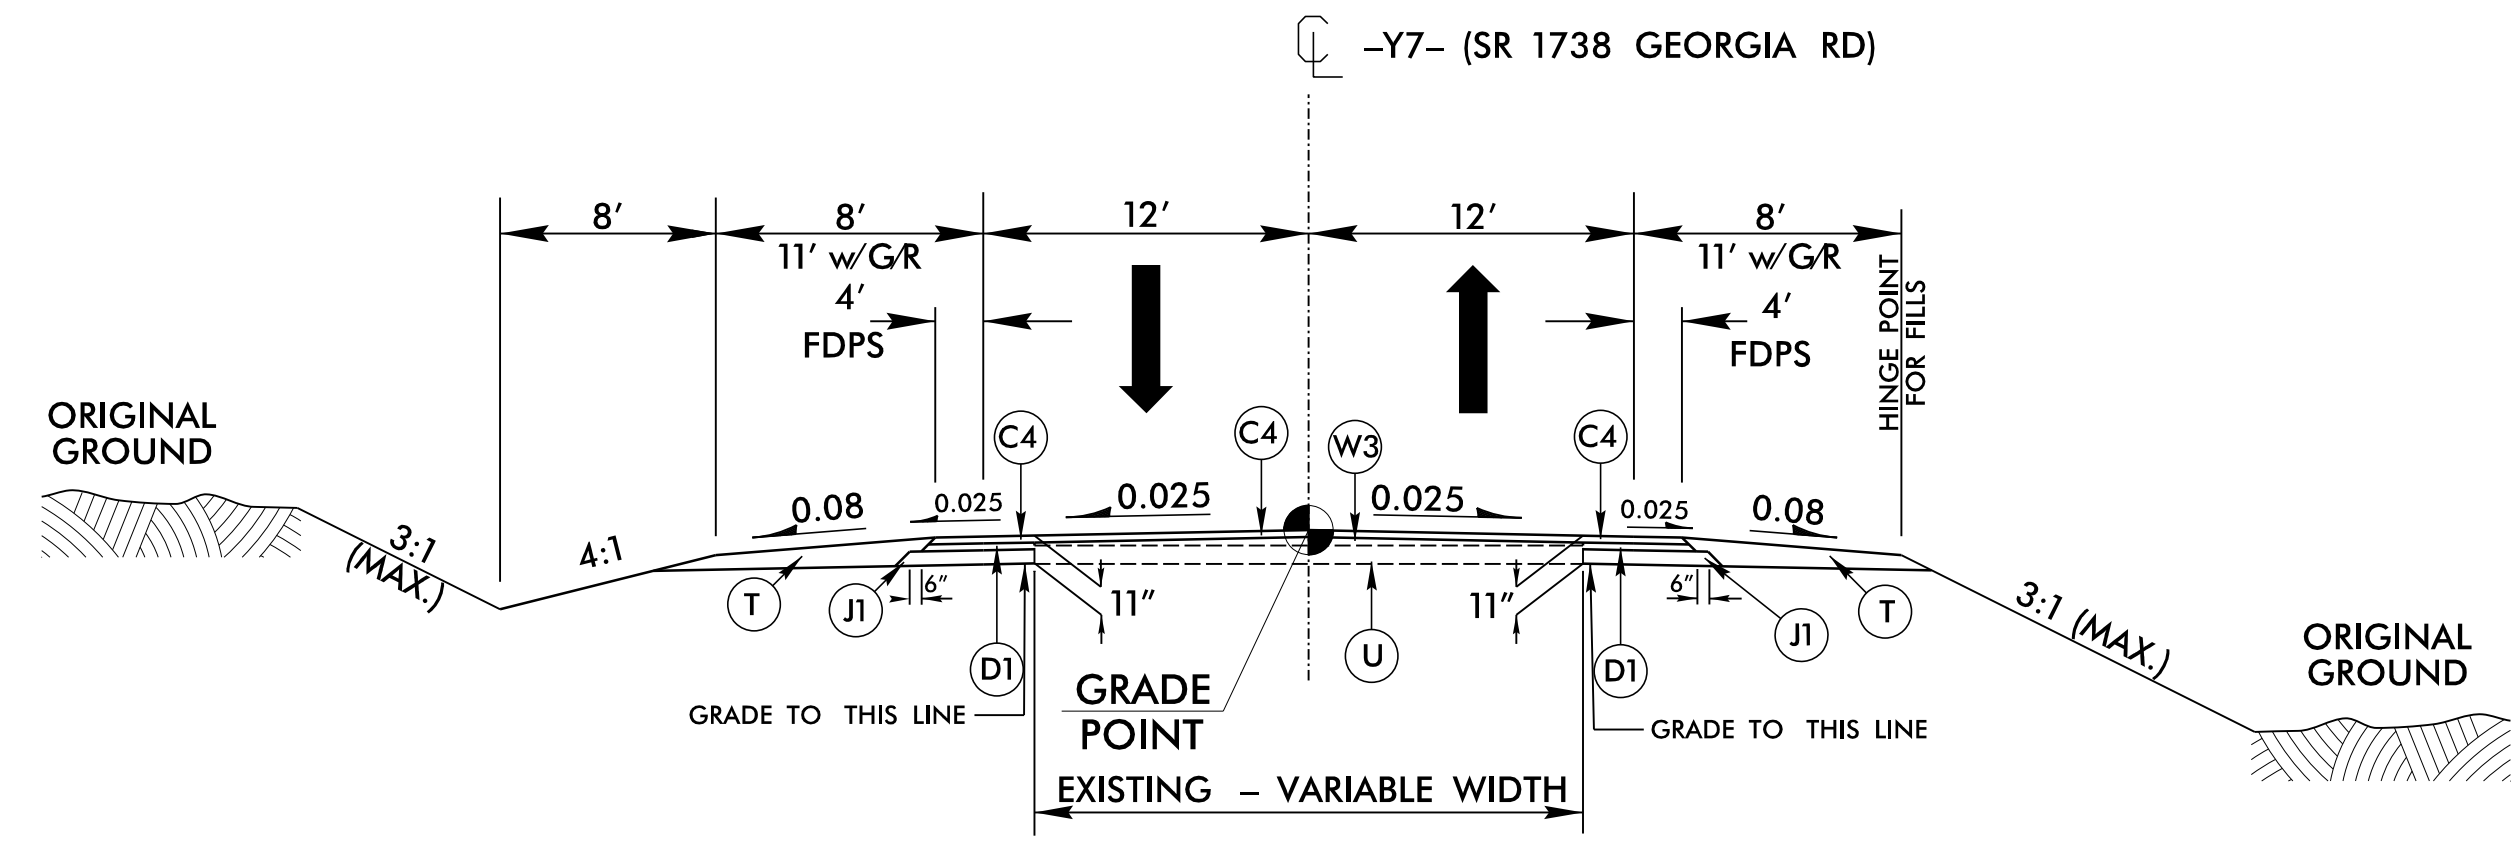

USE TYPICAL SECTION NO. 7
-Y7- STA. 92+75.00 TO -Y7- STA. 96+00.00

NOTES:
MILL AS NEEDED

R:\R04\4/29/2022\195819_R5820_RDY_TYP.dgn