


5/14/2022


PAVEMENT SCHEDULE
(FINAL PAVEMENT DESIGN - MAY 21, 2022)

A1	12" JOINTED CON.
C1	1.5" S9.5C
C2	3" S9.5C
C3	VAR. S9.5C
C4	2.5" S9.5B
C5	3" S9.5B
C6	VAR. S9.5B
D1	2.5" I19.0C
D2	4" I19.0C
D3	VAR. I19.0C
E1	4" B25.0C
E2	5" B25.0C
E3	5.5" B25.0C
E4	VAR. B25.0C
J1	6" ABC
J2	8" ABC
K	12" CLASS IV STAB.
N	GEOTEXTILE
P	PRIME COAT
R1	2' ROLLED CURB
R2	2'-6" C & G
R3	5" MON. ISLAND
R4	9" X 18" CURB
R6	SHLD BERM GUTTER
S	SIDEWALK
T	EARTH MATERIAL
U	EXIST. PAVEMENT
V	RUMBLE STRIPS
W1	WEDGING
W2	WEDGING
W3	WEDGING
W4	WEDGING
Z1	INCIDENTAL MILLING
Z2	1.5" MILL.


R:\R04\4/29/2022\195819_R5820_R0Y_TYP.dgn
4/29/2022 10:51:13 AM
Steve Williams

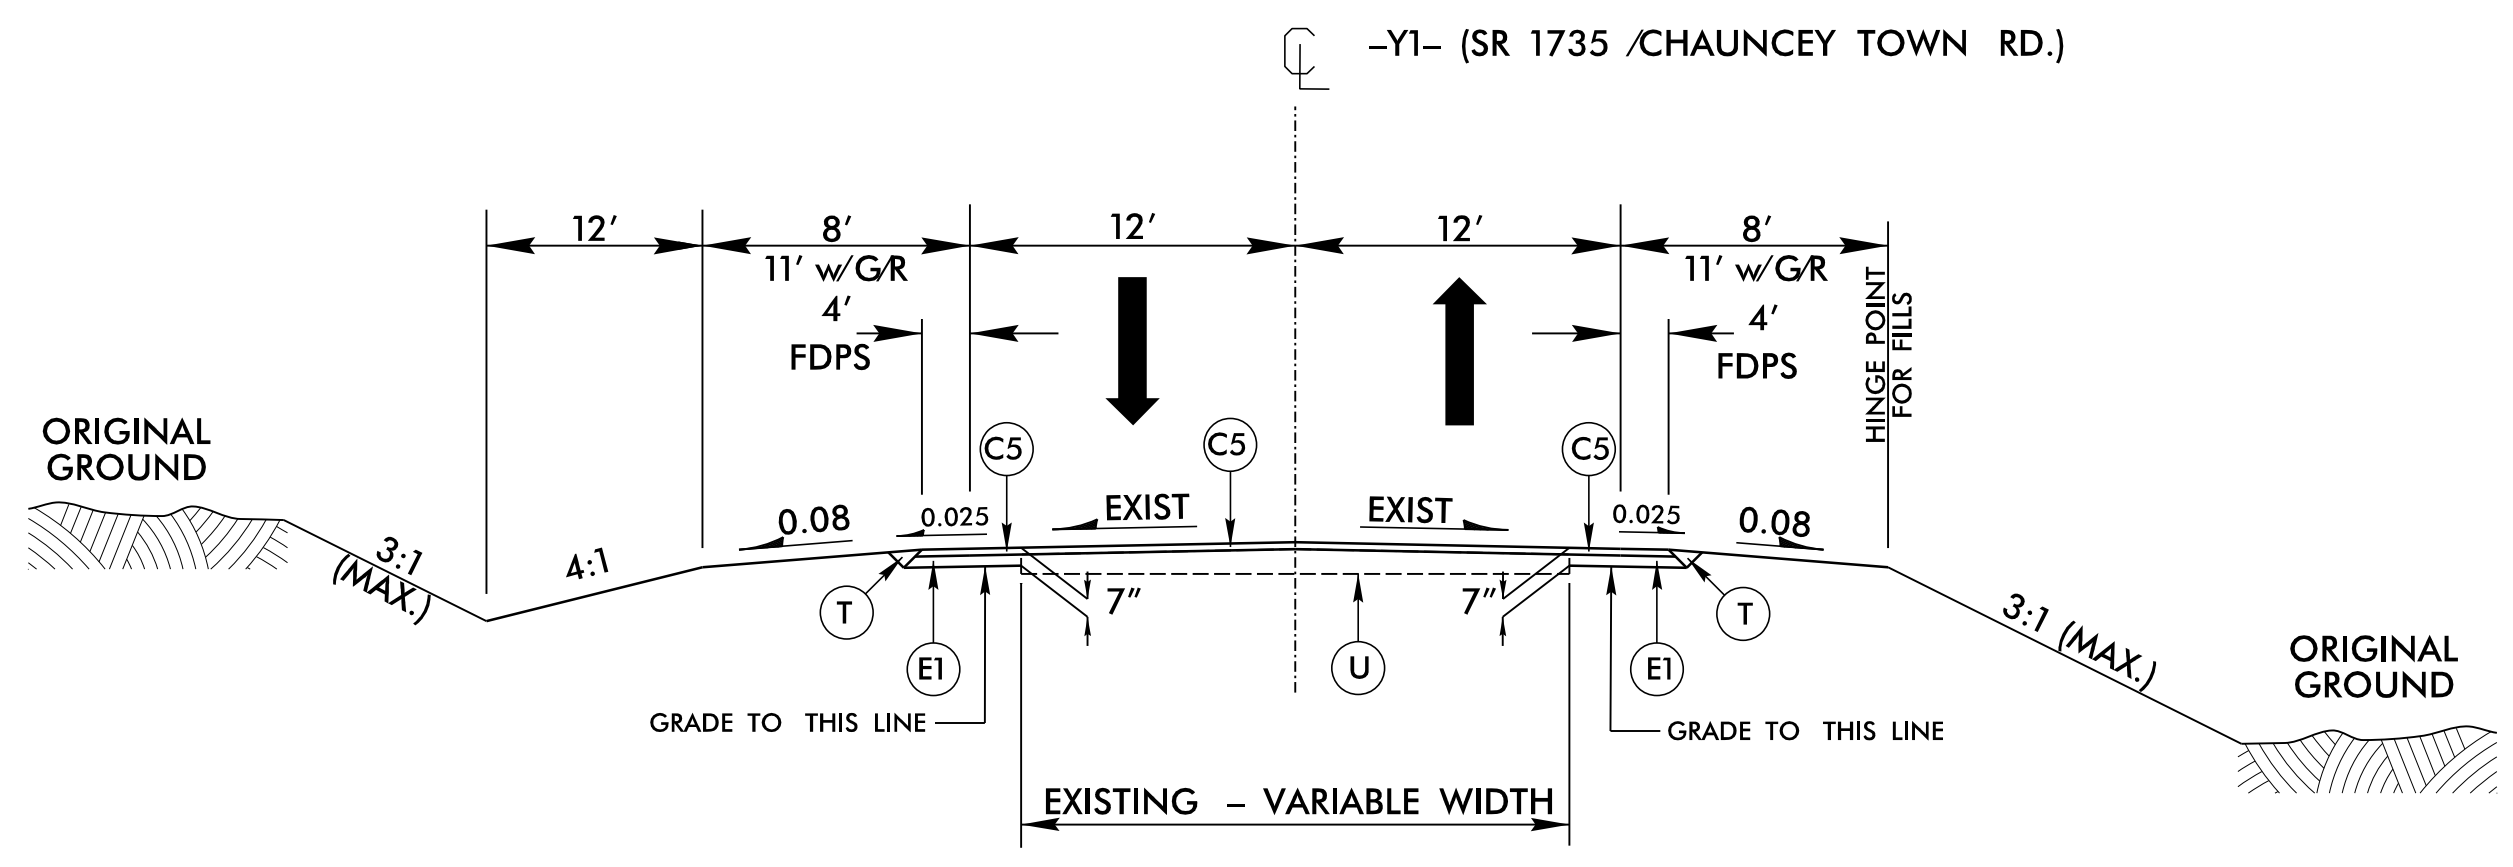

TYPICAL SECTION NO.11

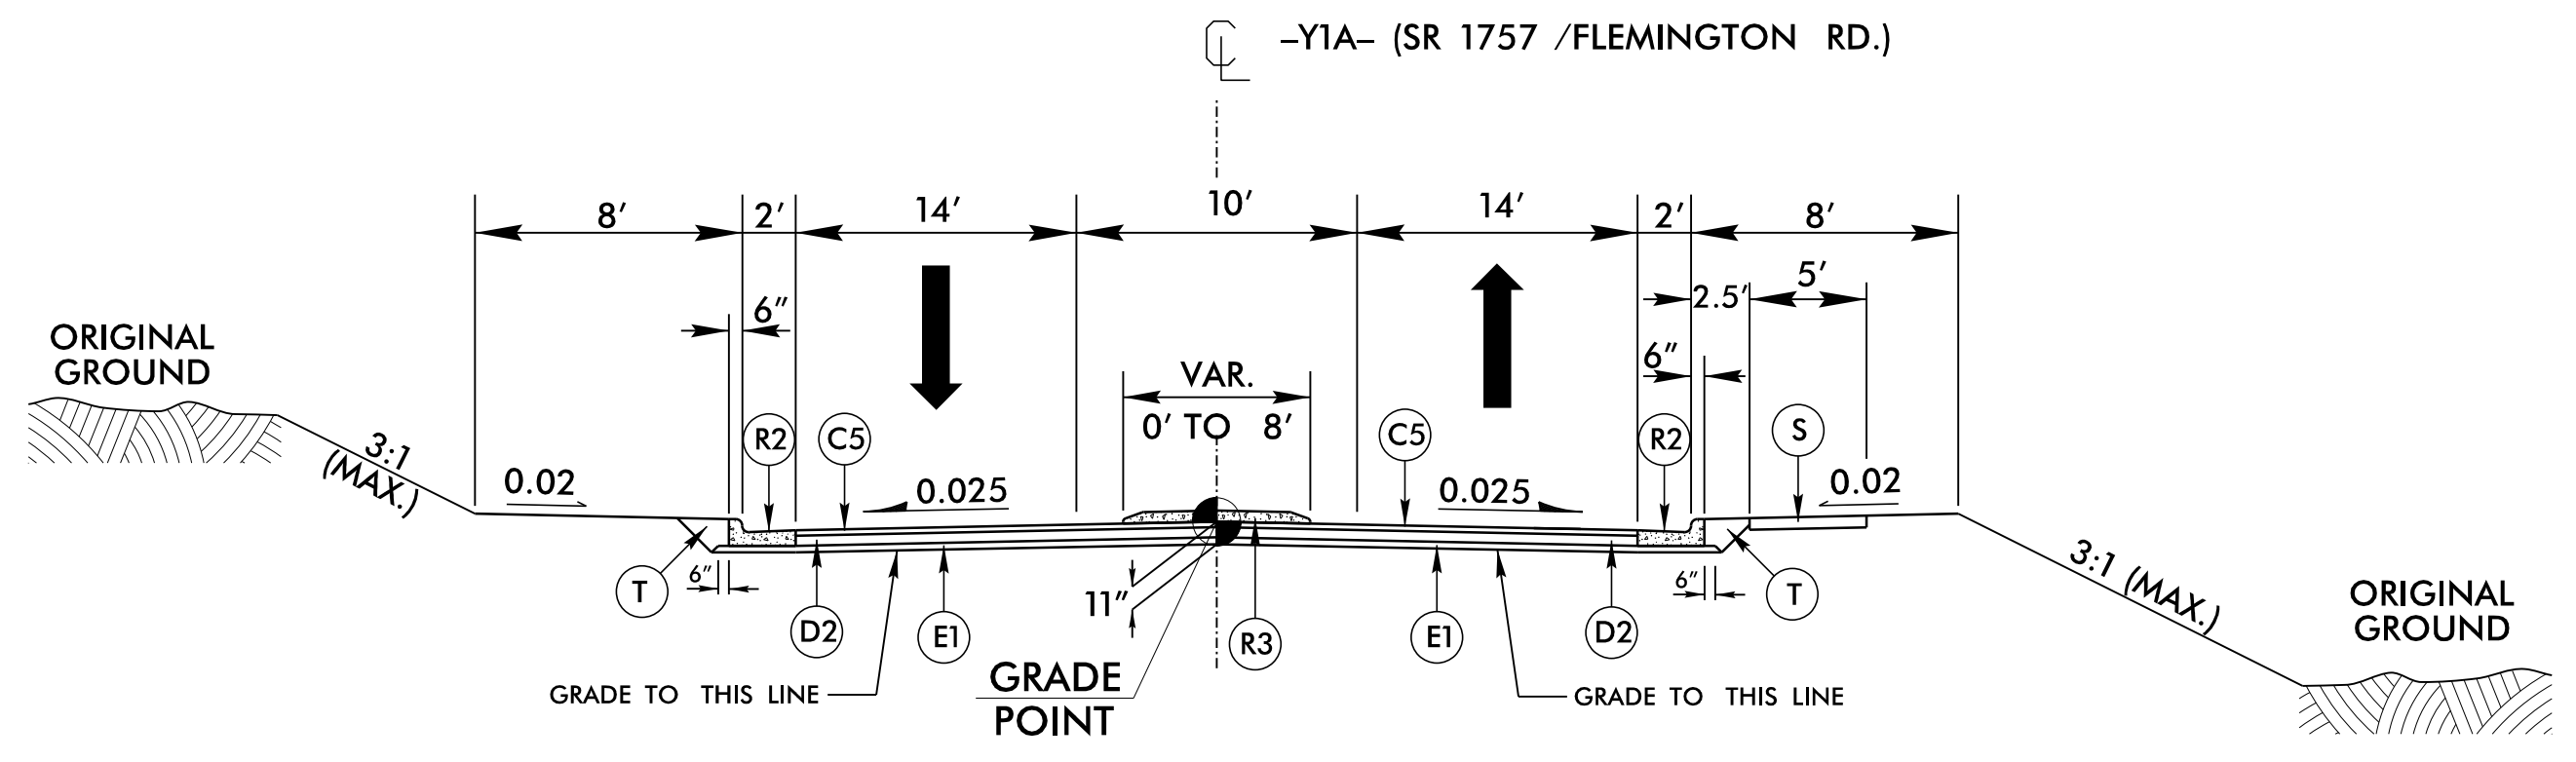

TYPICAL SECTION NO.12

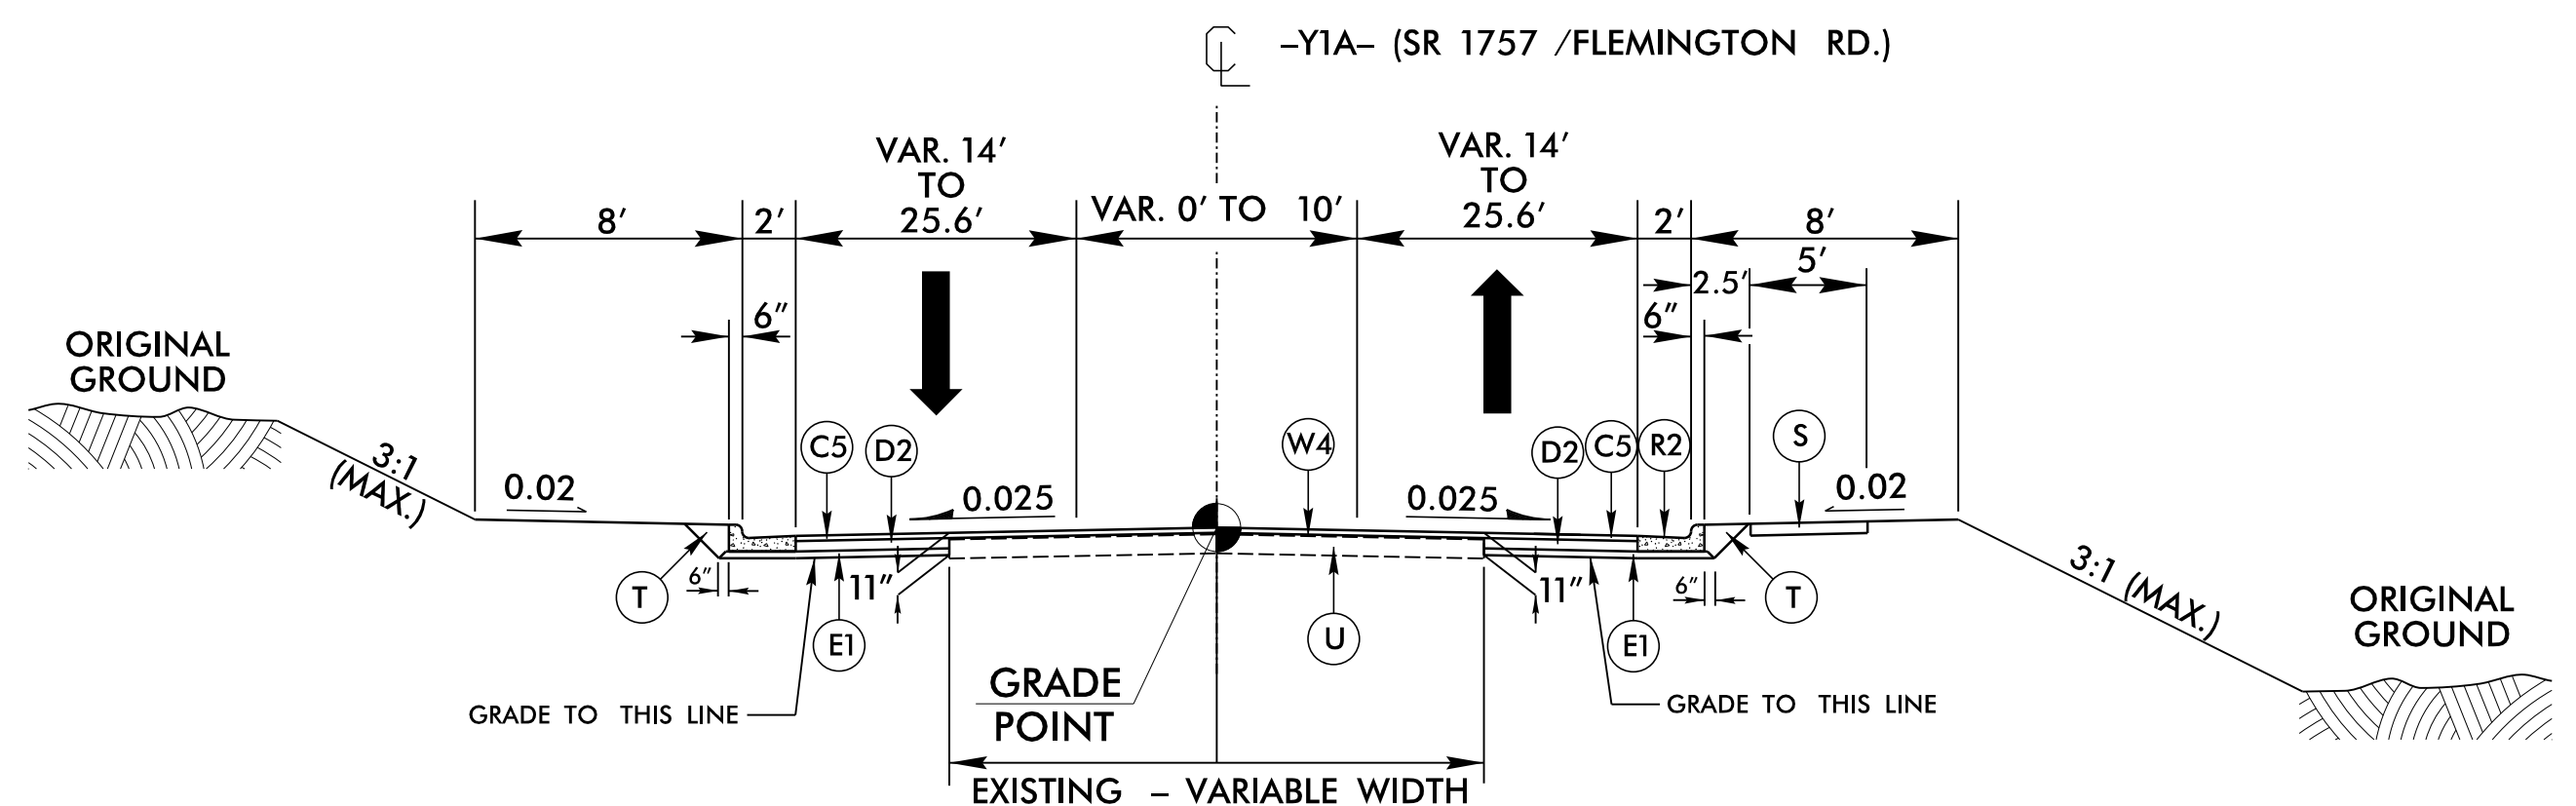

TYPICAL SECTION NO.13

 NVIS ENGINEERS & CONSULTANTS, INC. 3300 REGENCY PARKWAY, SUITE 100 CARY, NC 27518 P: 919.851.1912 www.nvis.com <small>NC License # F41333 Formerly CAIX Engineers & Consultants</small>	PROJECT REFERENCE NO. R-5819/R-5820	SHEET NO. 2A-5
	RW SHEET NO.	
ROADWAY DESIGN ENGINEER 4/29/2022	PAVEMENT DESIGN ENGINEER 5/3/2022	
 Steve Williams PROFESSIONAL ENGINEER SEAL 017265 NORTH CAROLINA	 Andrew D. Wargo PROFESSIONAL ENGINEER SEAL 044590 NORTH CAROLINA	
DOCUMENT NOT CONSIDERED FINAL UNLESS ALL SIGNATURES COMPLETED		

USE TYPICAL SECTION NO. 11
-Y1- STA. 16+25.00 TO -Y1- STA. 24+25.00

NOTES:
SEE PLANS FOR TAPERS

USE TYPICAL SECTION NO. 12
-Y1A- STA. 14+97.00 TO -Y1A- STA. 16+18.71

NOTES:
SEE PLANS FOR TAPERS

USE TYPICAL SECTION NO. 13
-Y1A- STA. 11+97.00 TO -Y1A- STA. 14+97.00

NOTES:
SEE PLANS FOR TAPERS
MILL AS NEEDED