

8/17/22





NV5
 NV5 ENGINEERS & CONSULTANTS, INC.
 3300 REGENCY PARKWAY, SUITE 100
 CARY, NC 27518
 P: 919.851.1912 www.nv5.com
 NC License # 43333
 Formerly CALIX Engineers & Consultants

| | |
|---|----------------------------------|
| PROJECT REFERENCE NO. R-5819/R-5820 | SHEET NO. 2B-11 |
| RW SHEET NO. | |
| ROADWAY DESIGN ENGINEER 4/13/2022 | HYDRAULICS ENGINEER 4/13/2022 |

NORTH CAROLINA PROFESSIONAL SEAL
 SEAL 017265
 ENGINEER
 STEVE WINTHERS
 DRUM

NORTH CAROLINA PROFESSIONAL SEAL
 SEAL 039102
 ENGINEER
 BRANDON T. BARRAM
 DRUM

DOCUMENT NOT CONSIDERED FINAL UNLESS ALL SIGNATURES COMPLETED

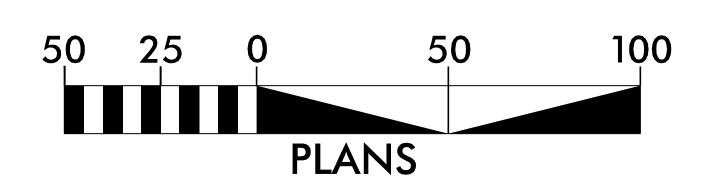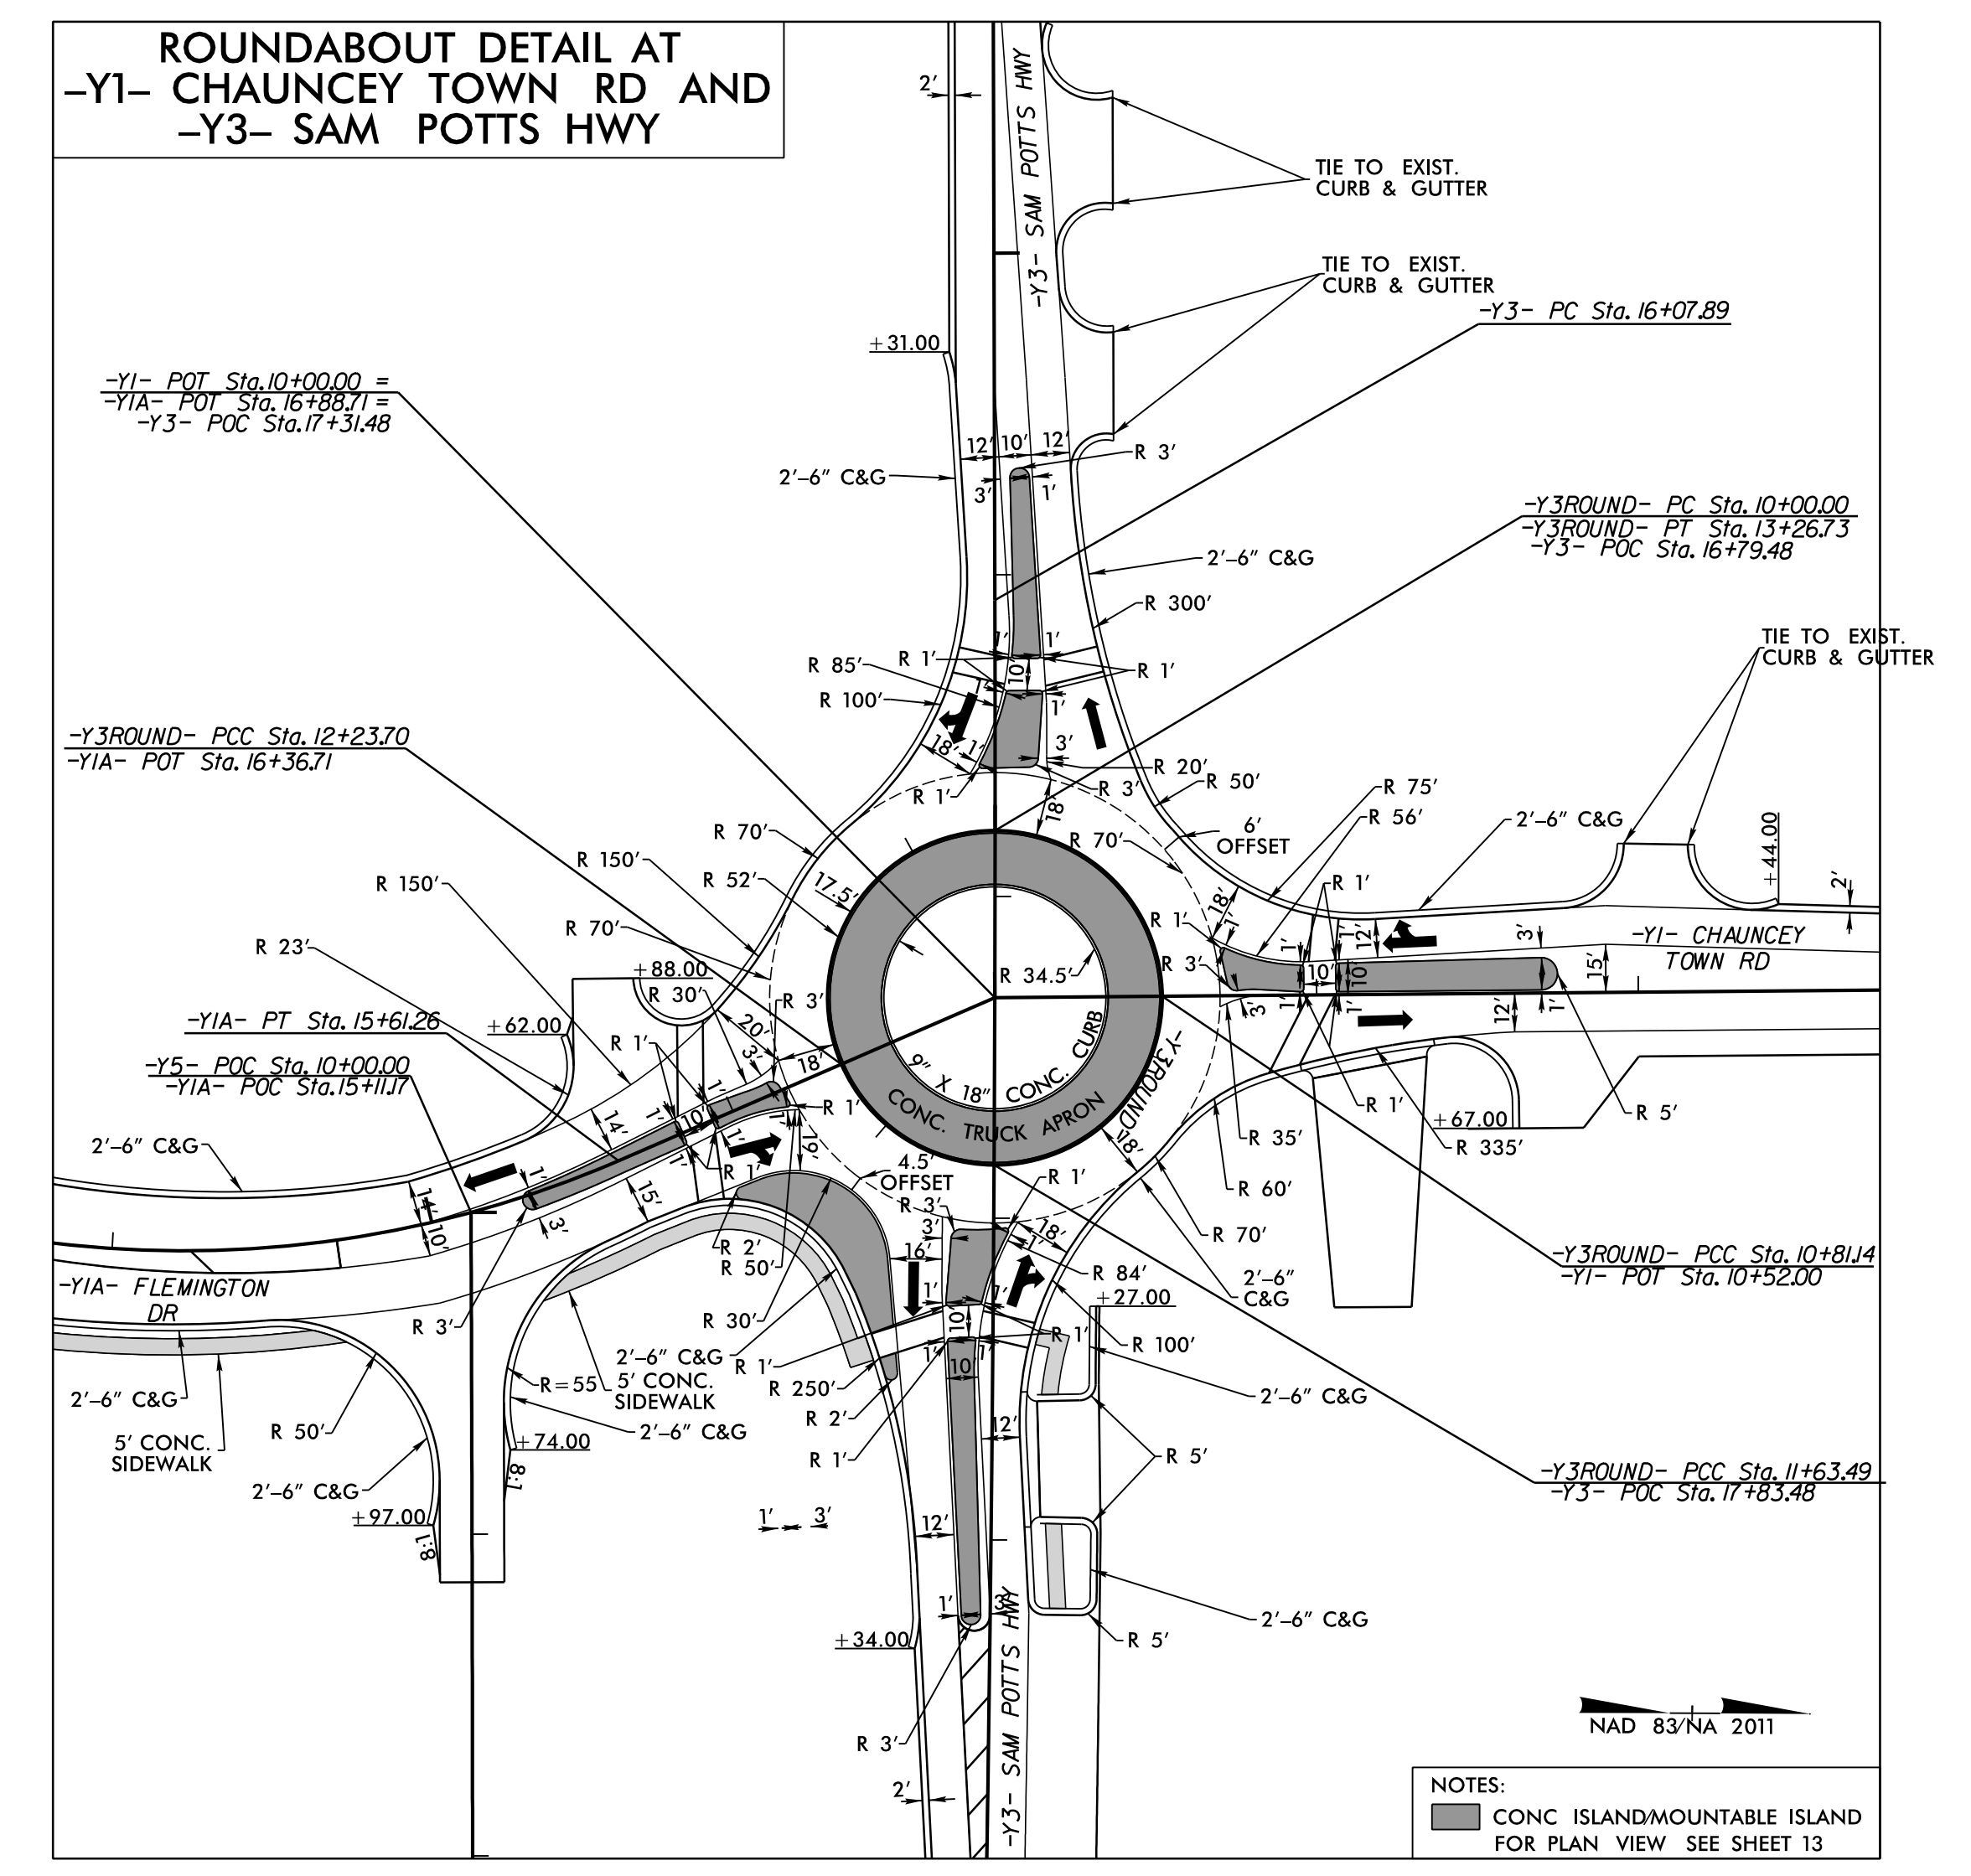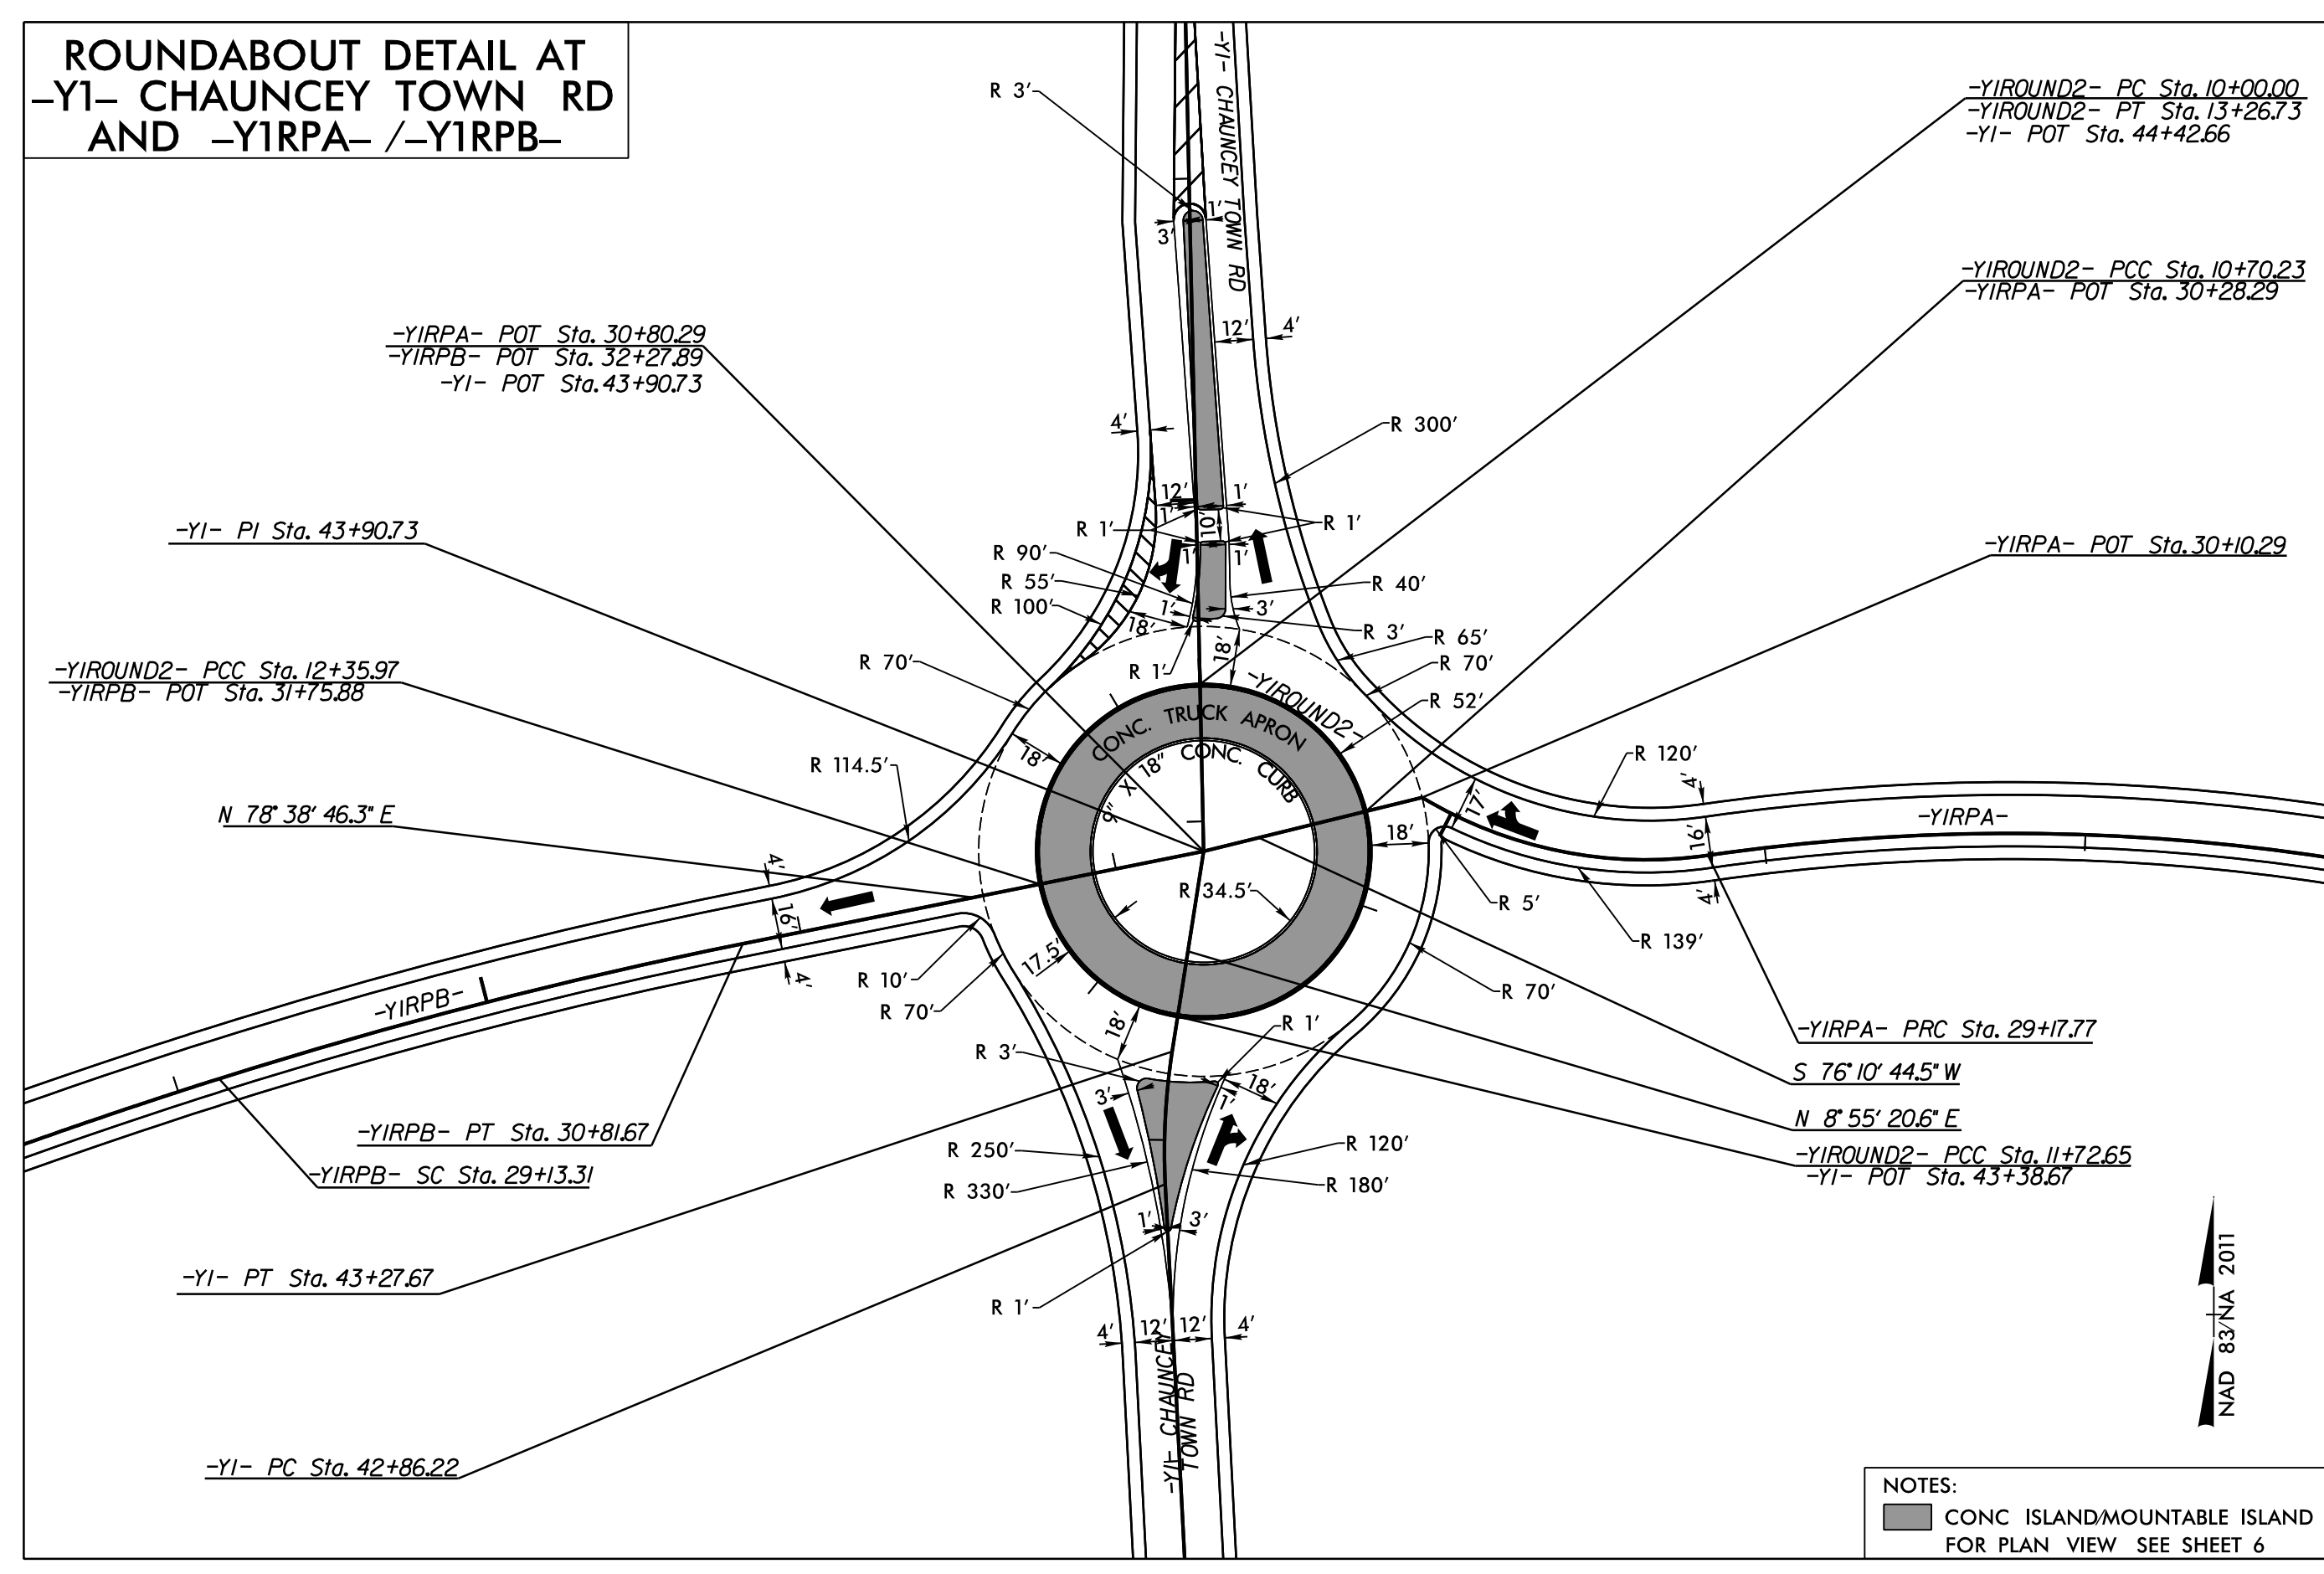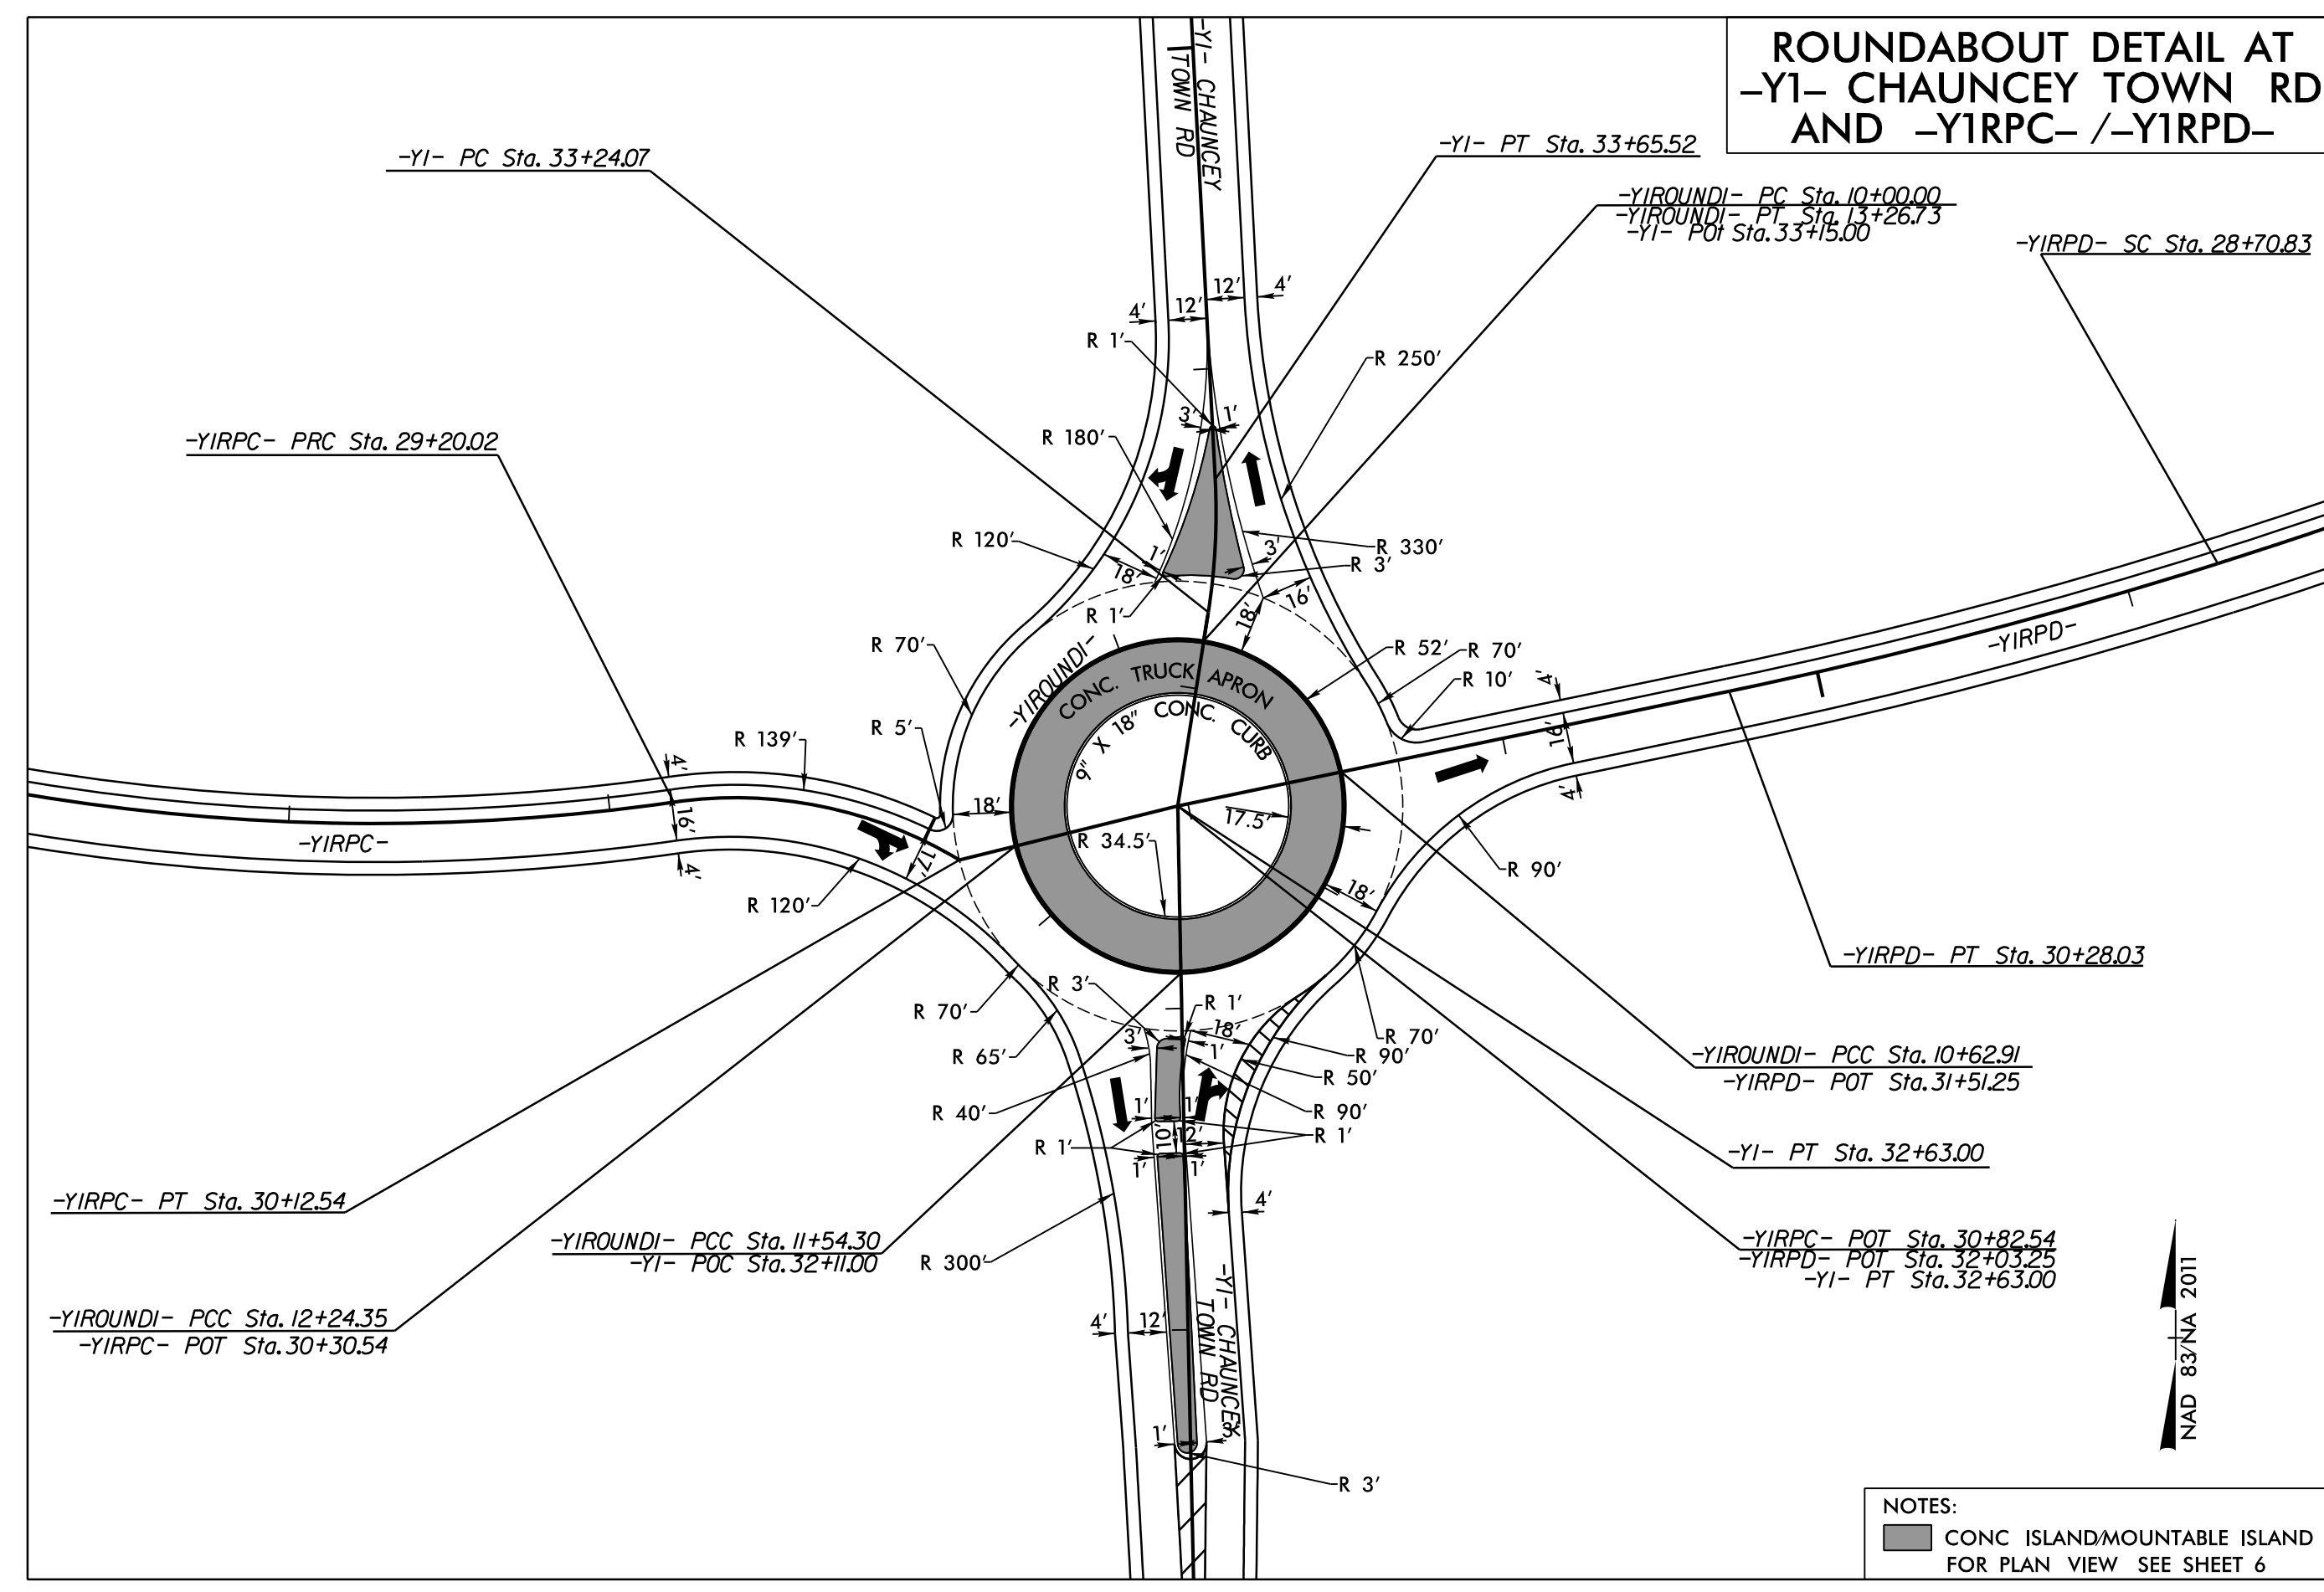

3/10/2022
R:\Projects\19\5819_195820_RDY_PSH2B-11.dgn
E:\Users\m\Documents