
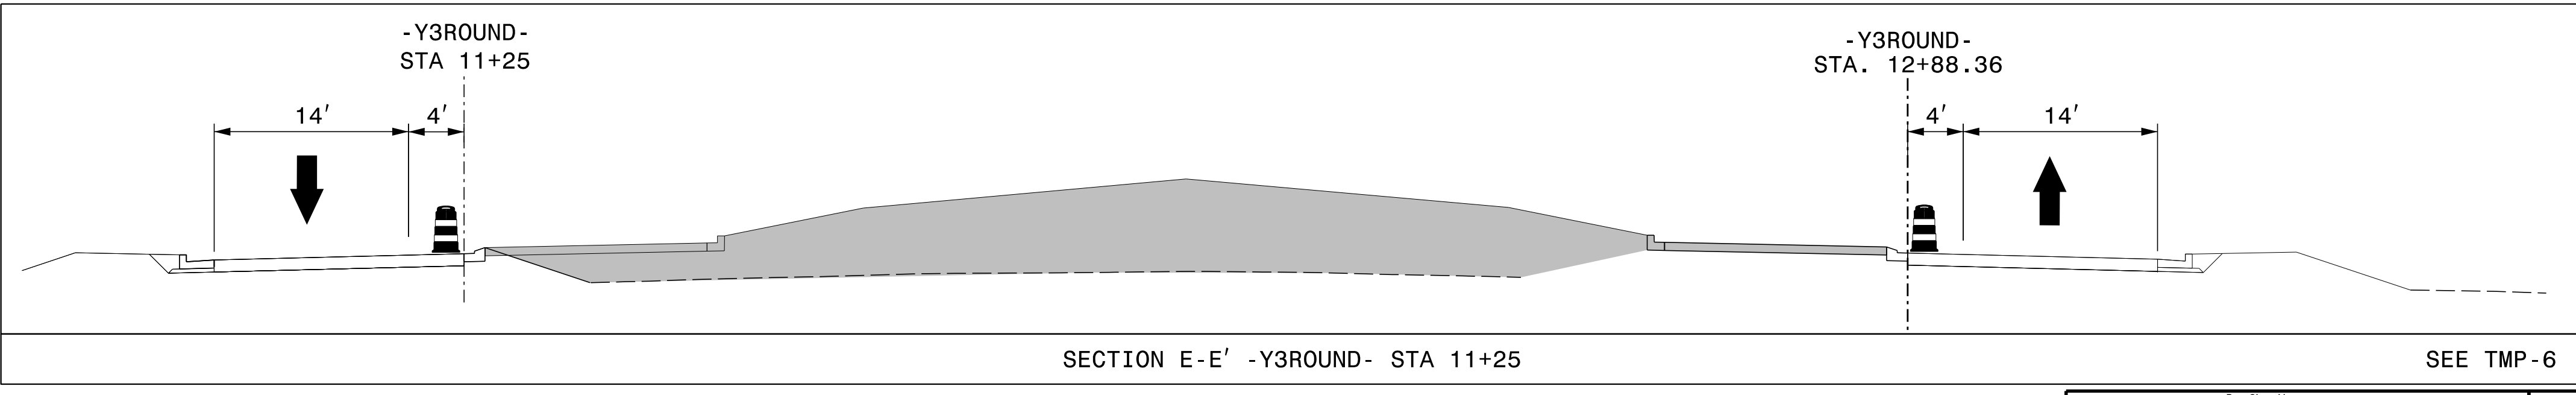
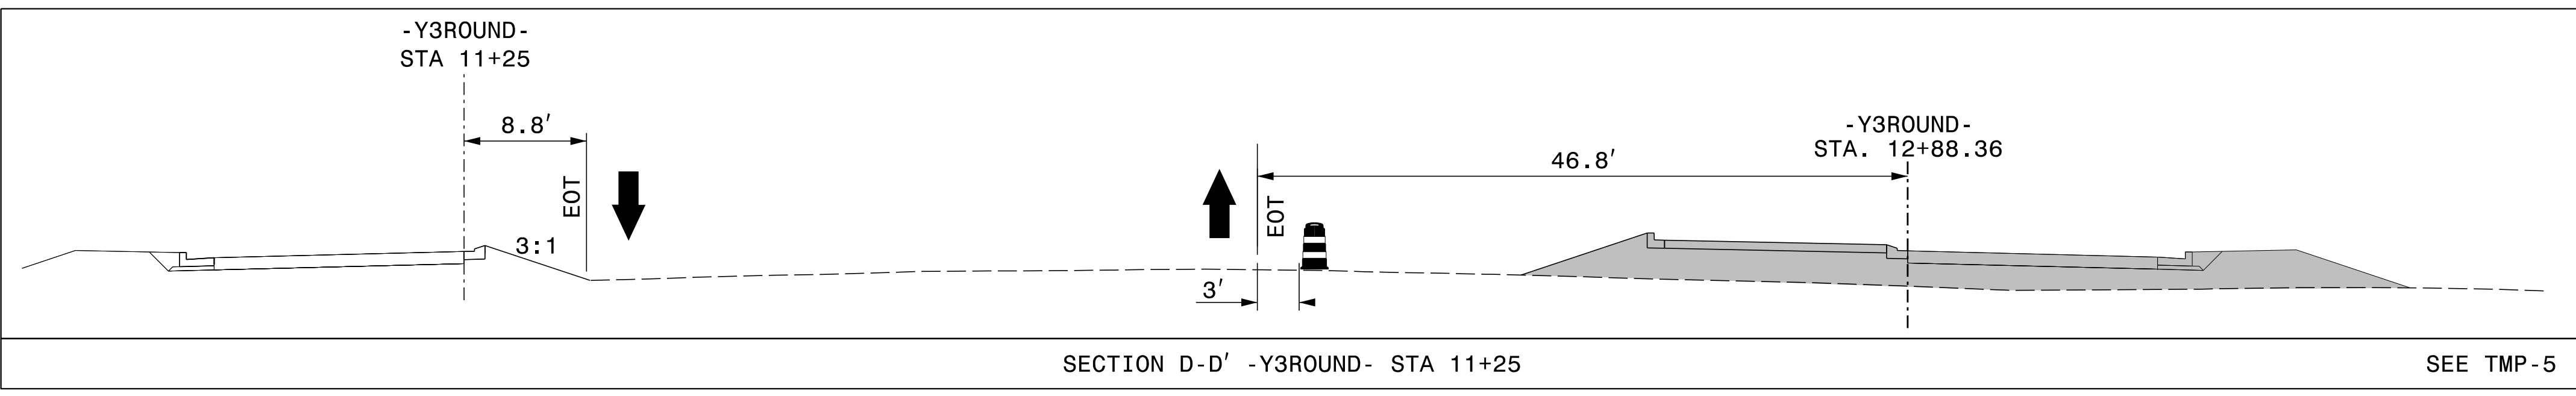
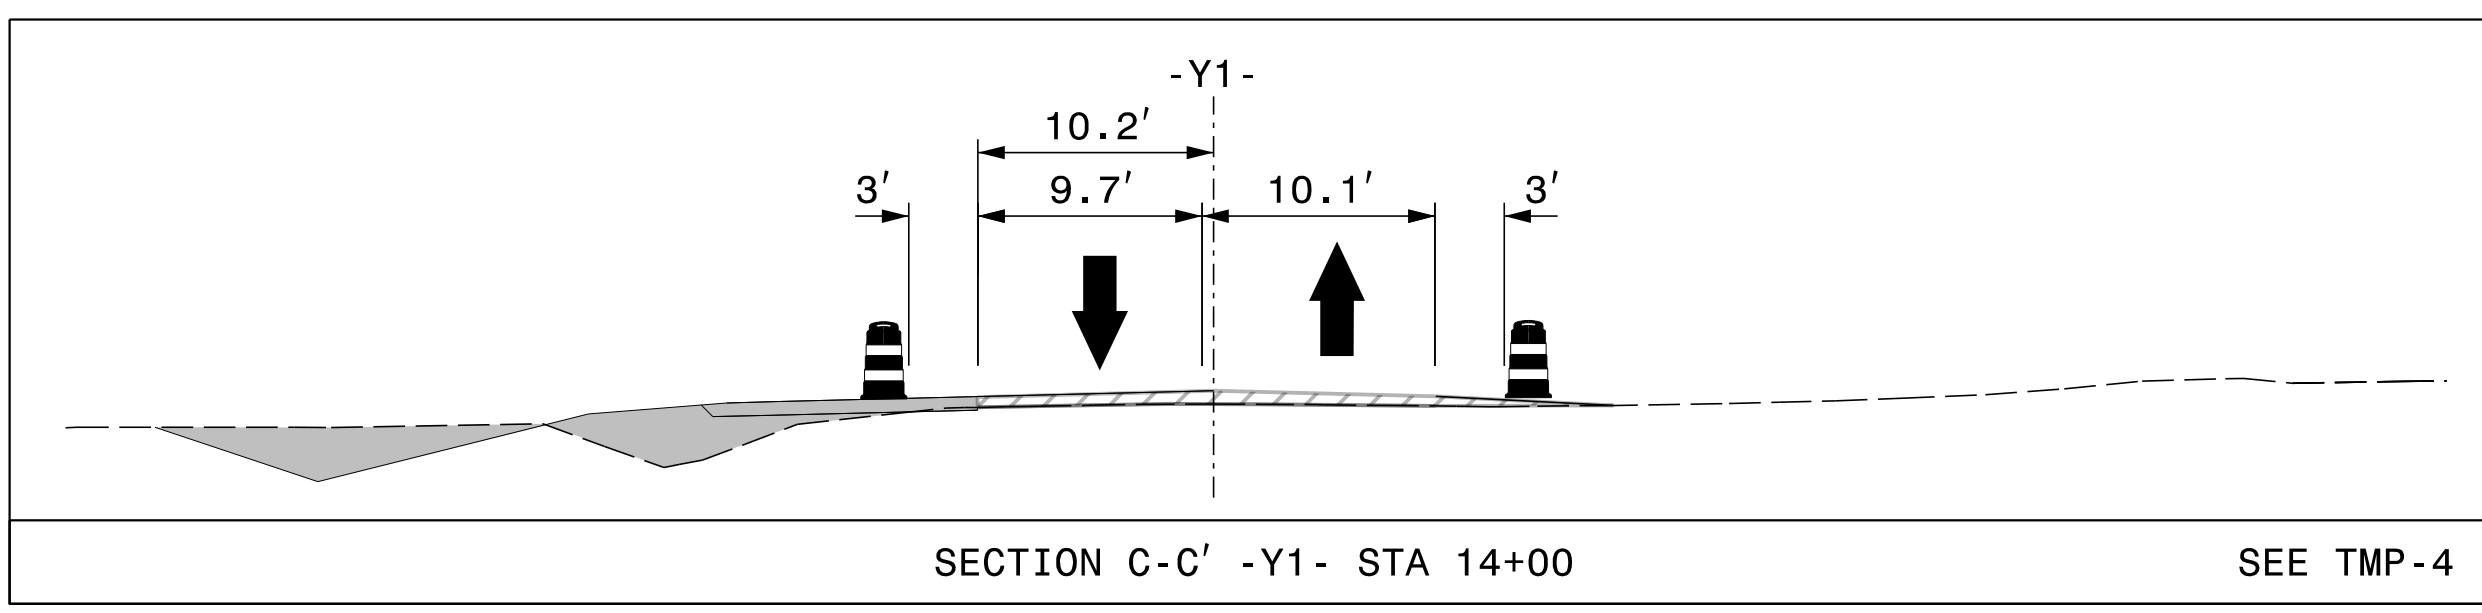
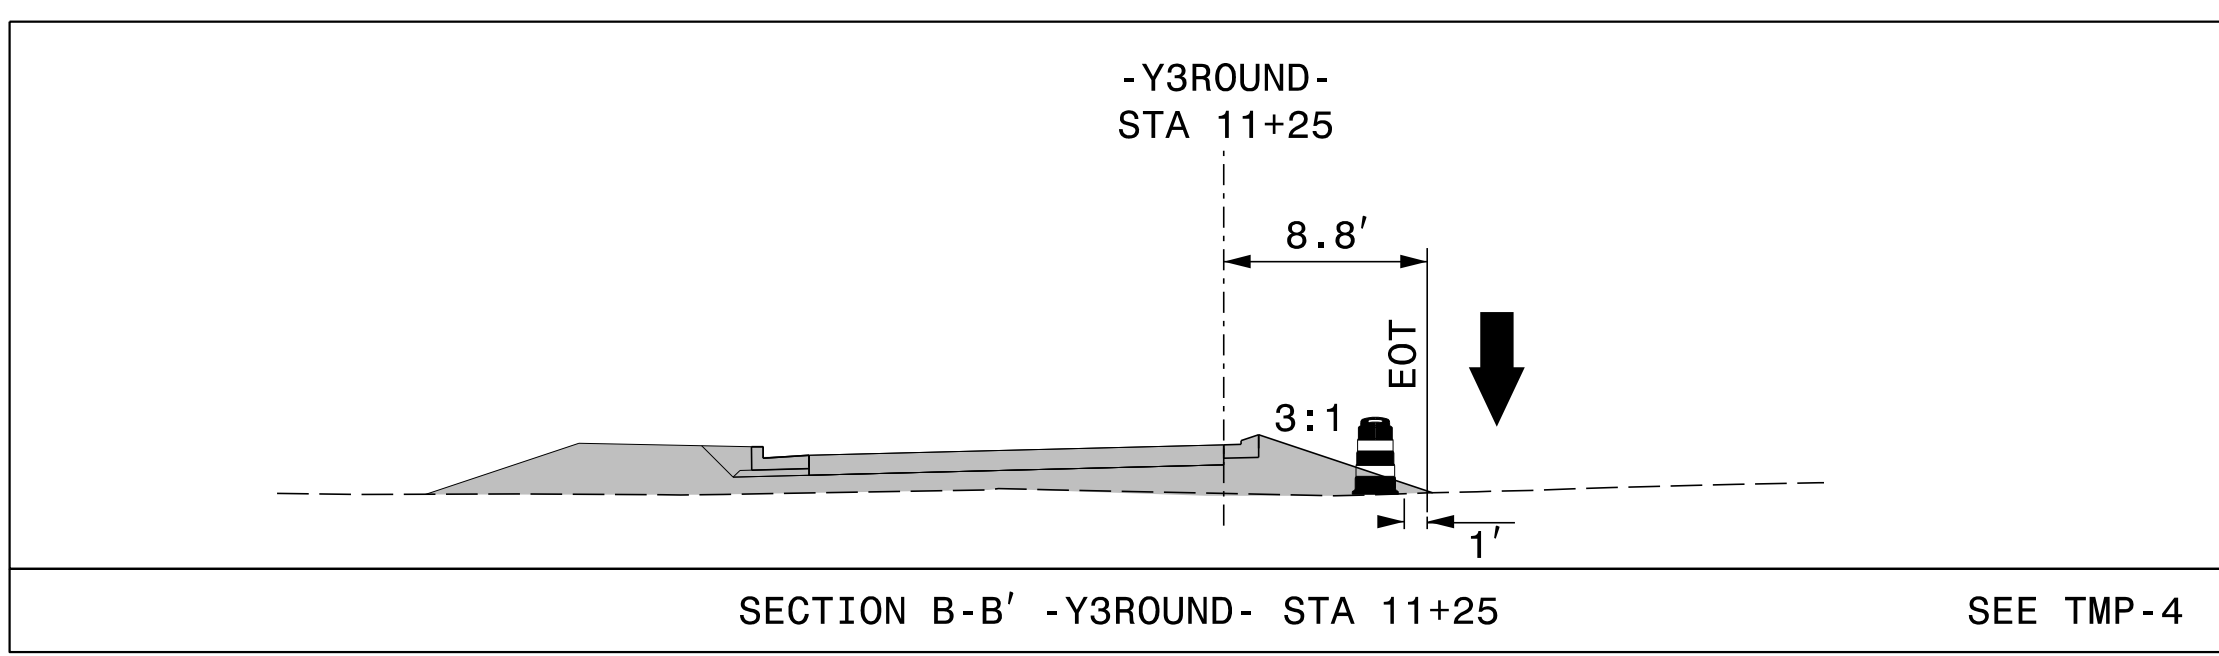


PROJ. REFERENCE NO.	SHEET NO.
R-5819 R-5820	TMP-7A

PLANS PREPARED FOR THE NCDOT BY:


**M** MOTT MACDONALD I & E, LLC  
 1101 HAYNES STREET, SUITE 101  
 RALEIGH, NC 27604  
**M** MOTT MACDONALD NC LICENSE NO. F-0669

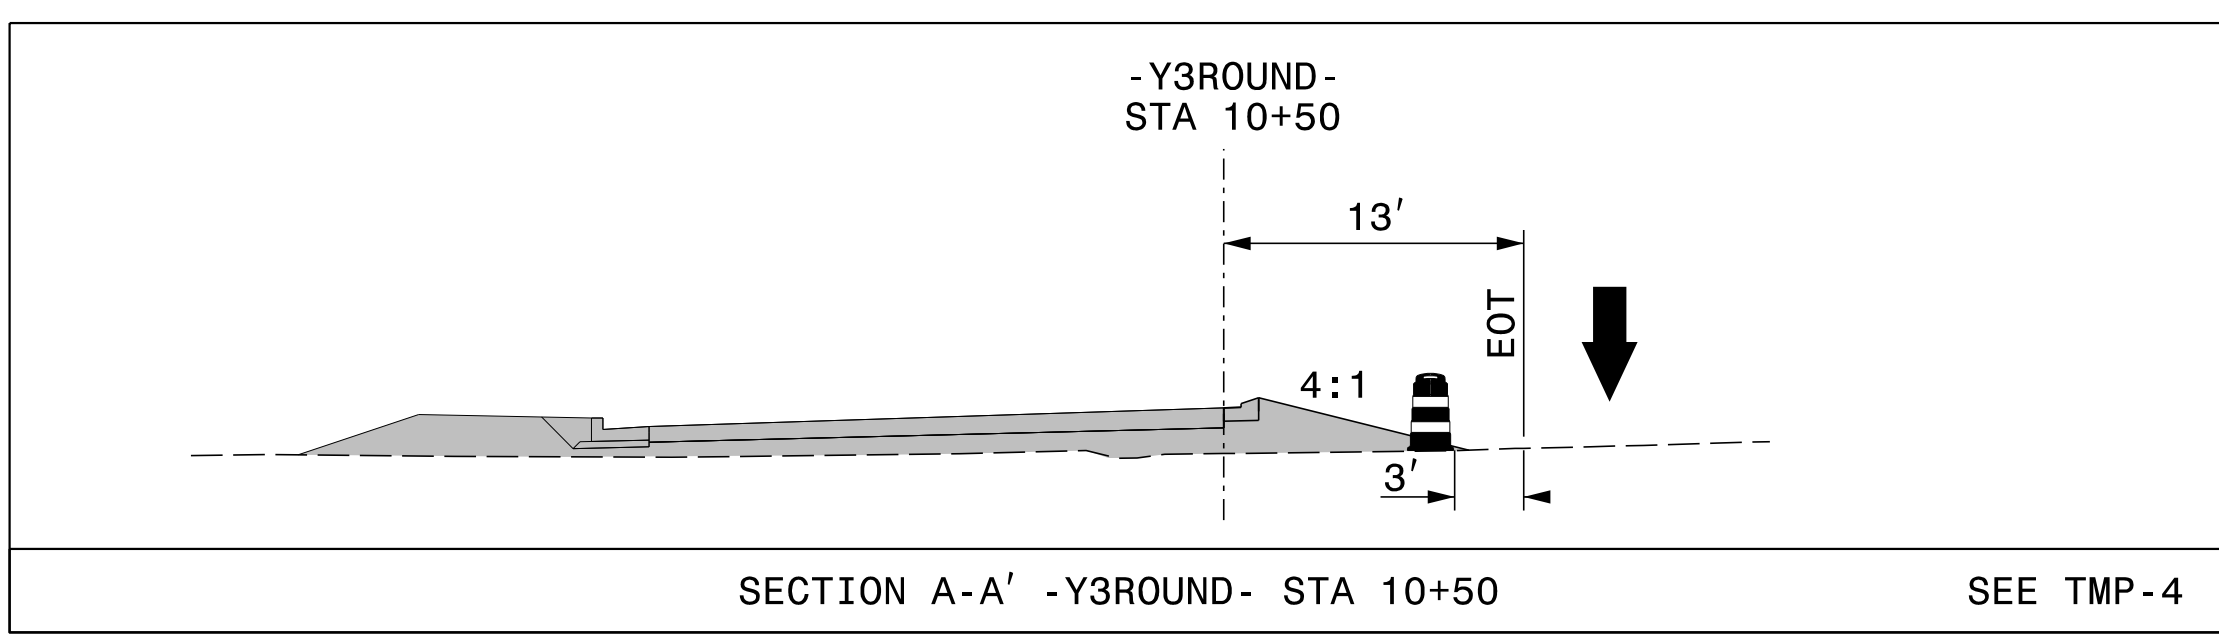

3/14/2022  
G:\501406565\_Calyx\_R5819\_R5820\TrafficControl\TrafficControl\CPNR-5819\_R-5820\_TC\_TMP\_07A\_P1.dgn  
User:ST086227

APPROVED: *Lori D Stoucho*  
 DATE: 4/13/2022

DOCUMENT NOT CONSIDERED FINAL  
UNLESS ALL SIGNATURES COMPLETED

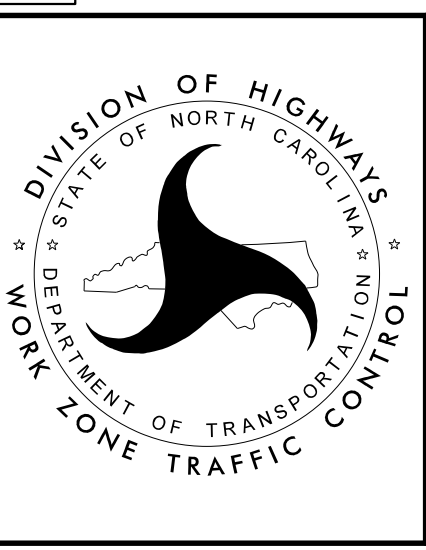

TEMPORARY TRAFFIC CONTROL  
 AREA 1  
 SECTIONS