
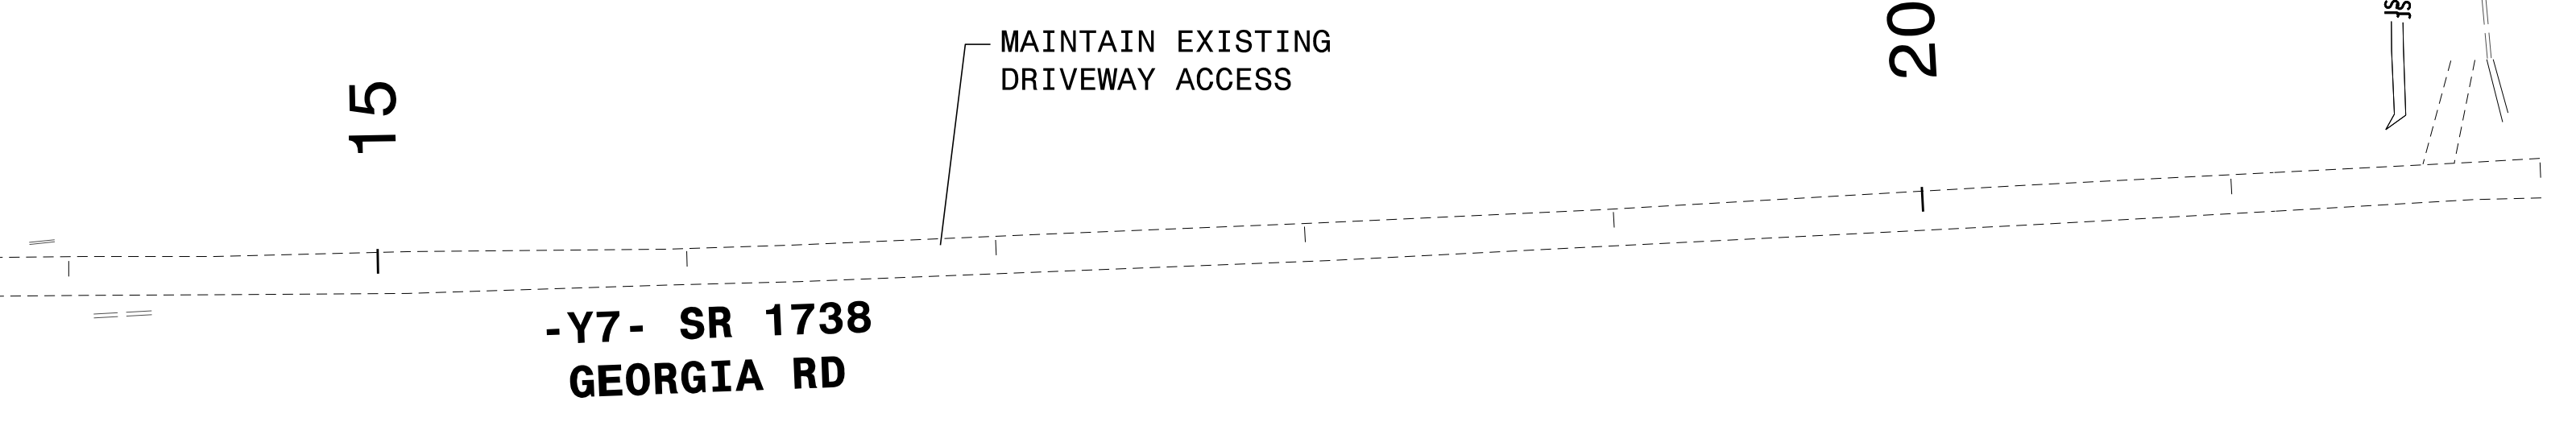
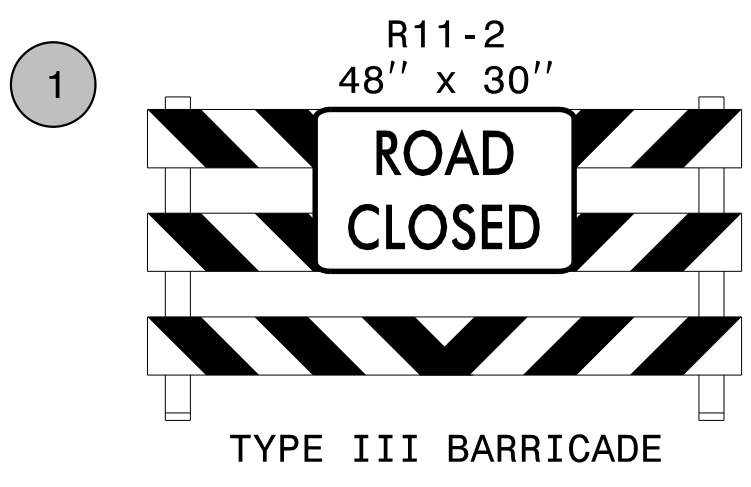
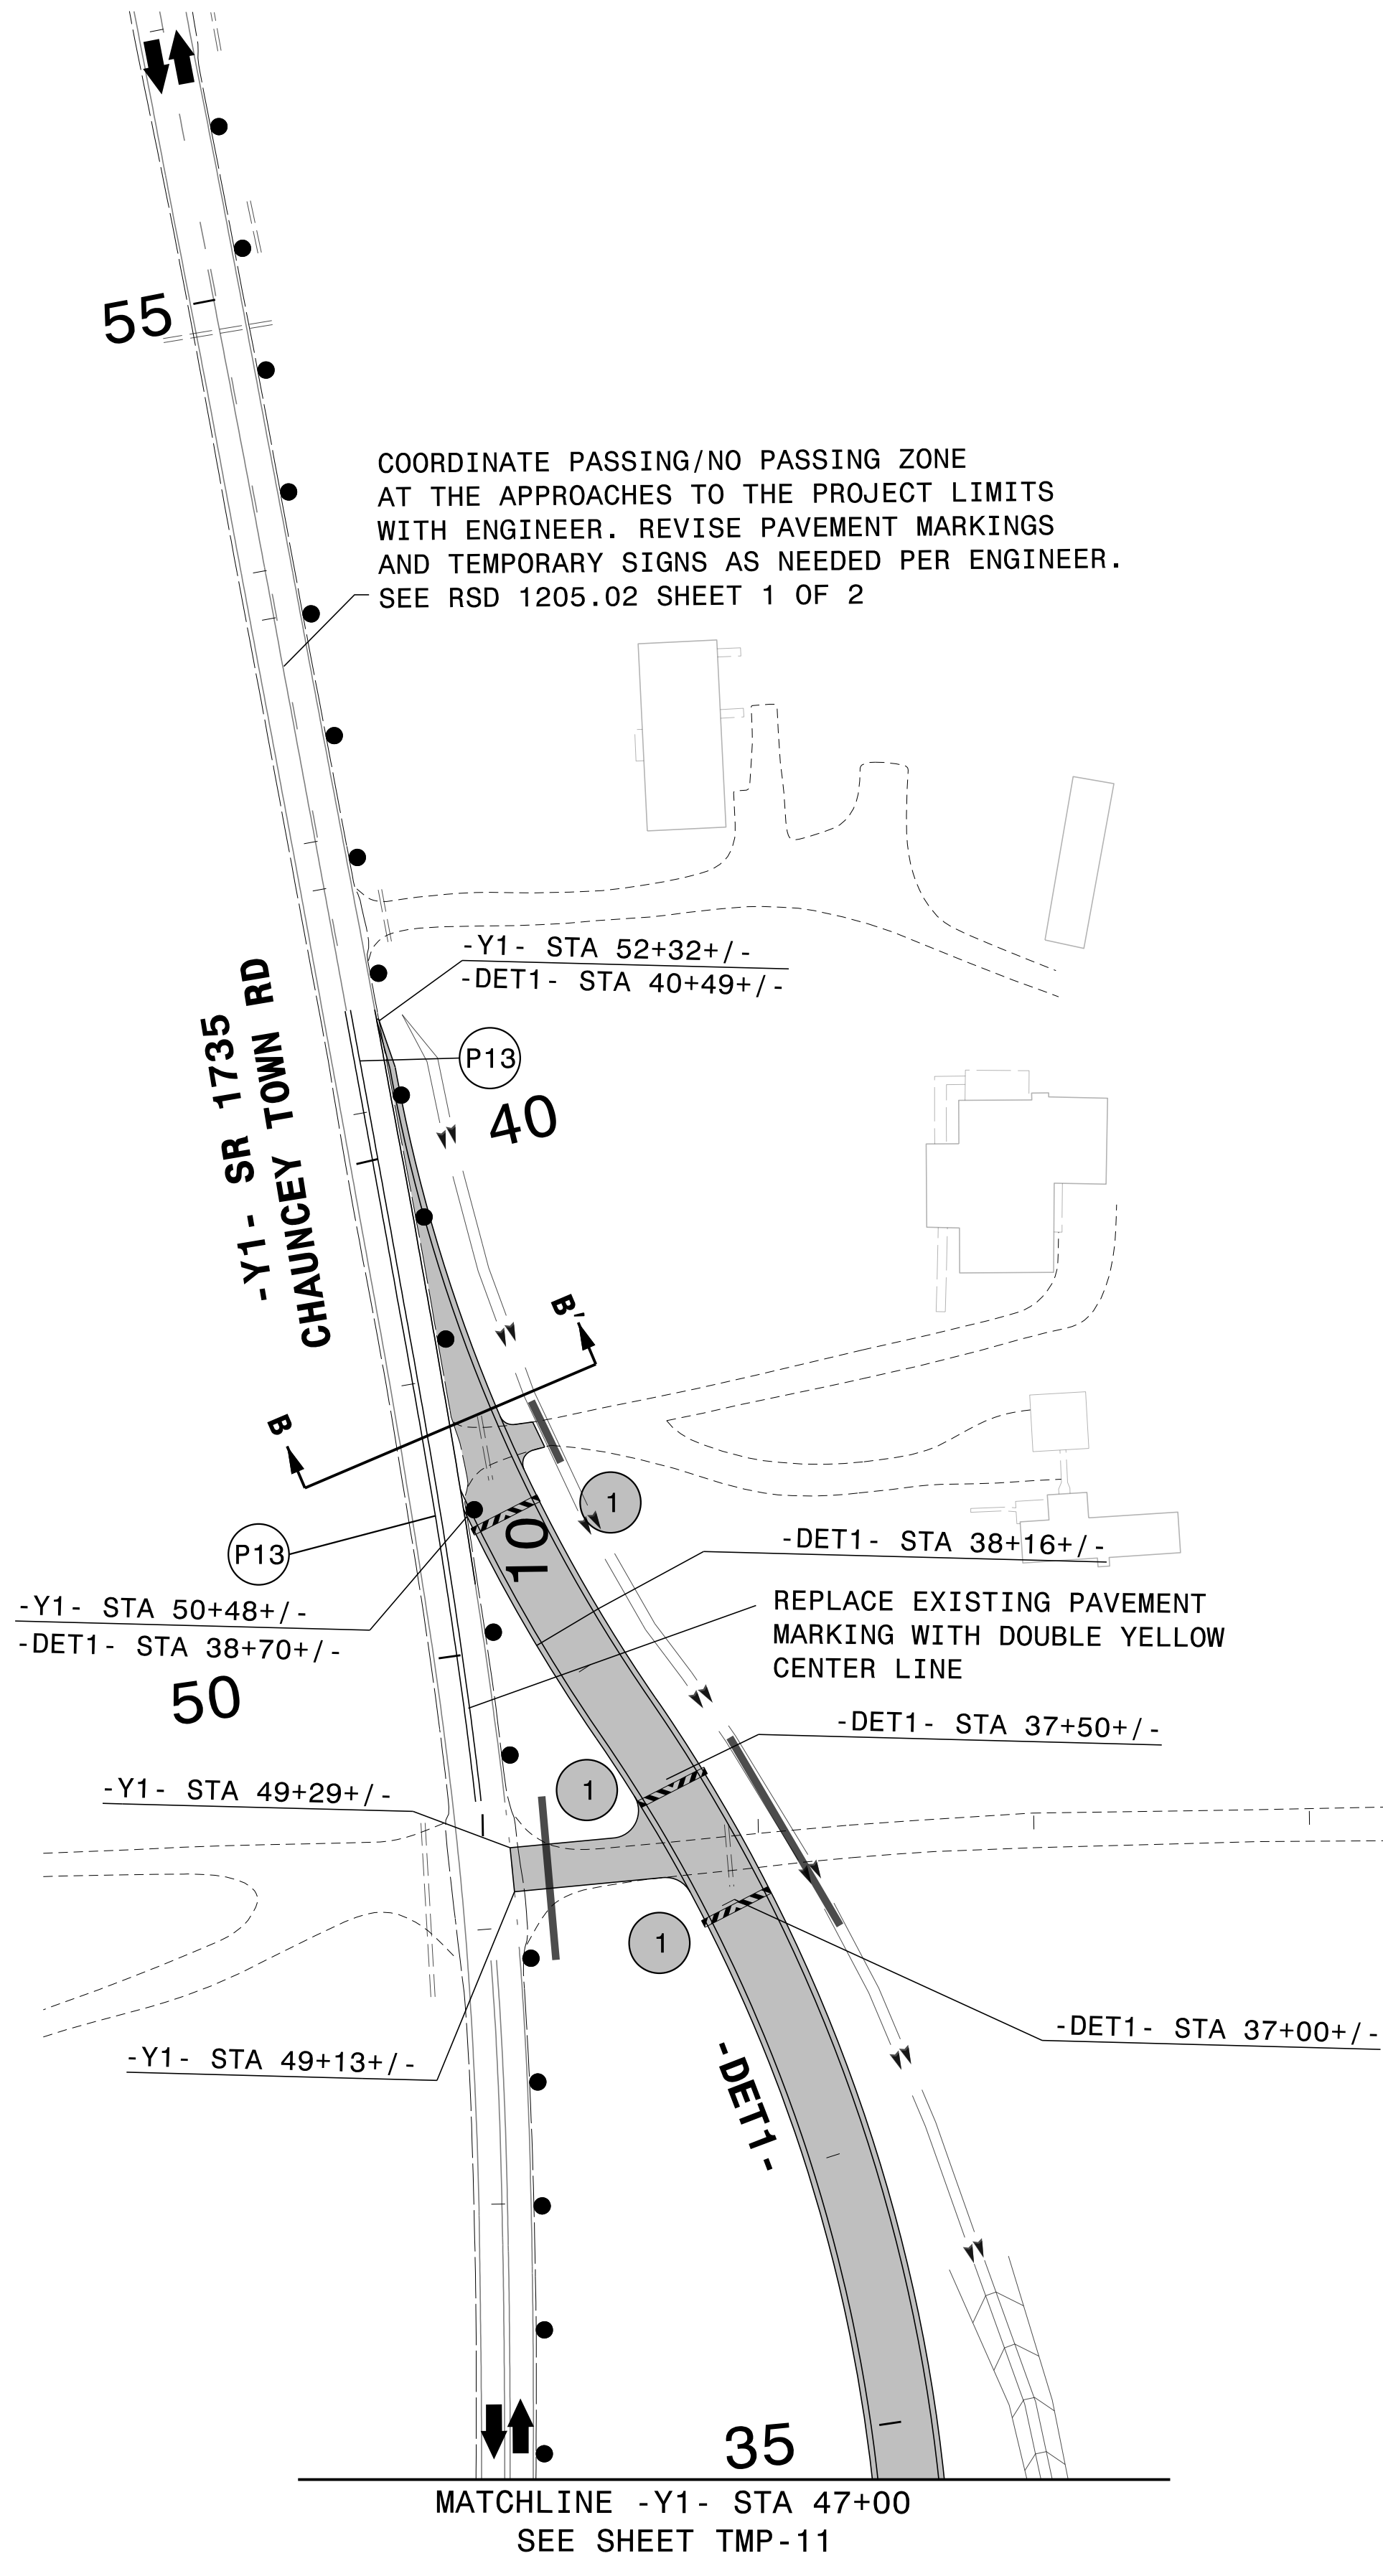
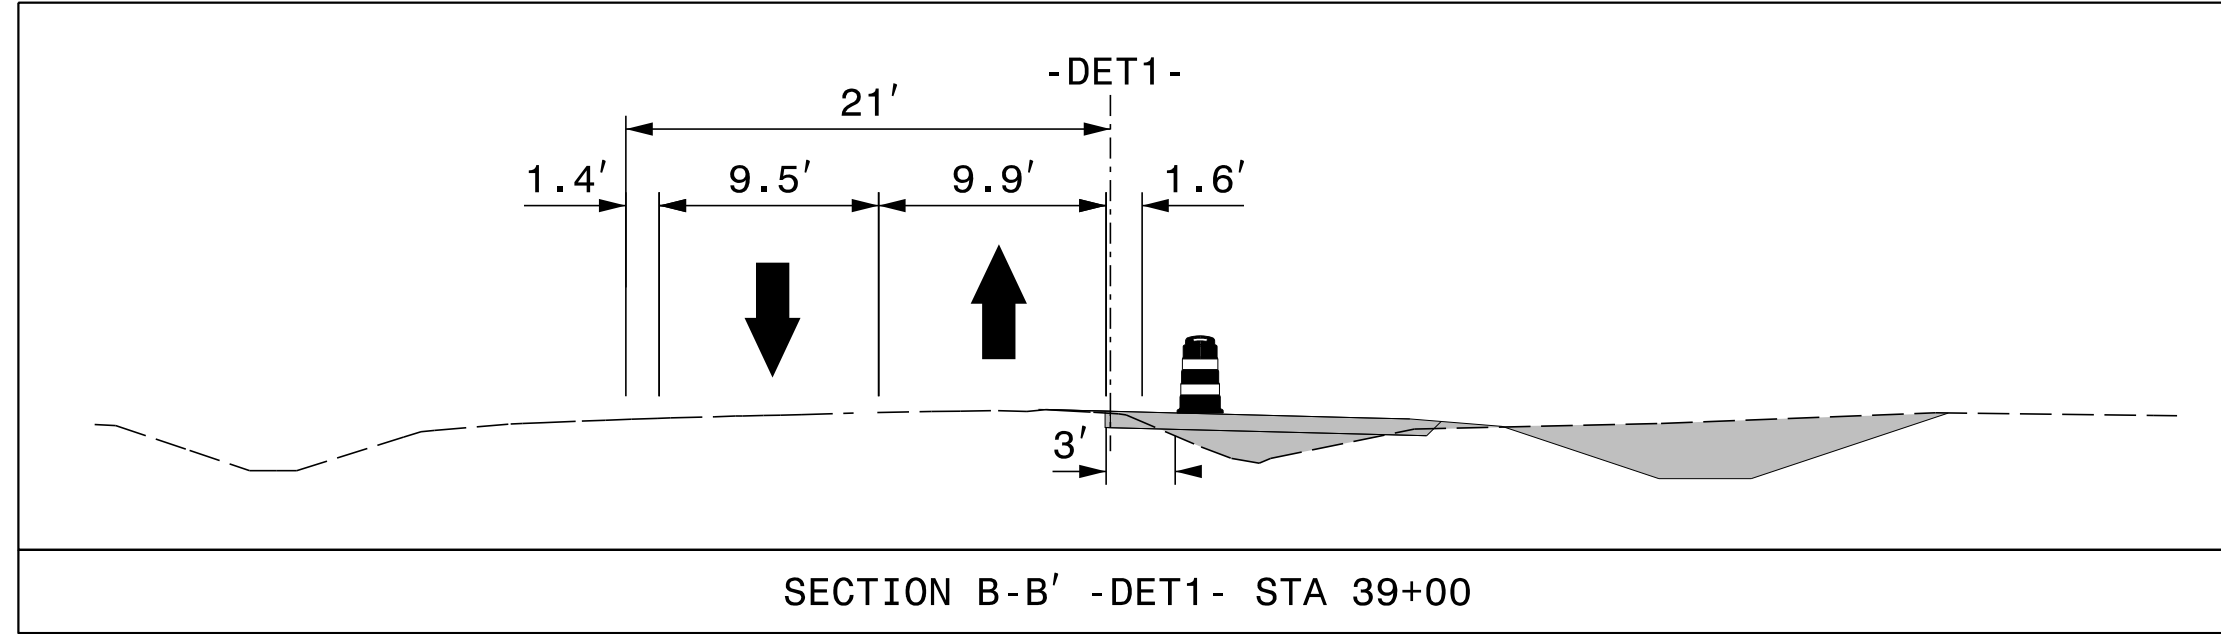


|                     |           |
|---------------------|-----------|
| PROJ. REFERENCE NO. | SHEET NO. |
| R-5819 R-5820       | TMP-12    |


PLANS PREPARED FOR THE NCDOT BY:  
**M** MOTT MACDONALD I & E, LLC  
 1101 HAYNES STREET, SUITE 101  
 RALEIGH, NC 27604  
**M** MOTT MACDONALD NC LICENSE NO. F-0669

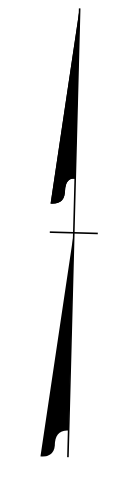

3/14/2022  
 G:\501406565\_Calyx\_R5819\_R5820\TrafficControl\CPNR-5819\_R-5820\_TC\_TMP\_I2\_P1.dgn  
 User:ST086227

APPROVED: *Lori D Stoucho*  
 DATE: 4/13/2022

**DOCUMENT NOT CONSIDERED FINAL  
 UNLESS ALL SIGNATURES COMPLETED**

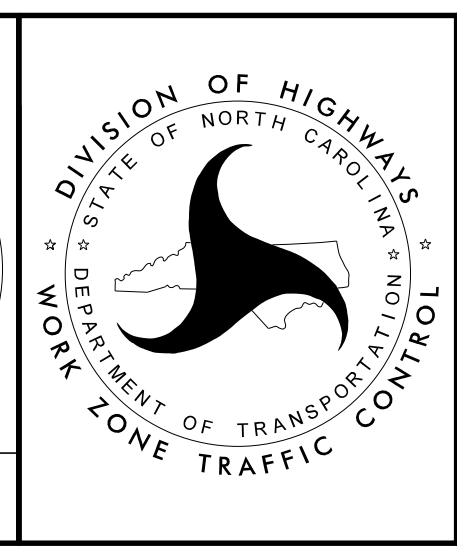

**TEMPORARY TRAFFIC CONTROL  
 AREA 2  
 PHASE I**