

PROJ. REFERENCE NO. R-5819 R-5820 TMP-18

PLANS PREPARED FOR THE NCDOT BY

MOTT MACDONALD | & E, LLC 1101 HAYNES STREET, SUITE 101 RALEIGH, NC 27604 MOTT NC LICENSE NO. F-0669

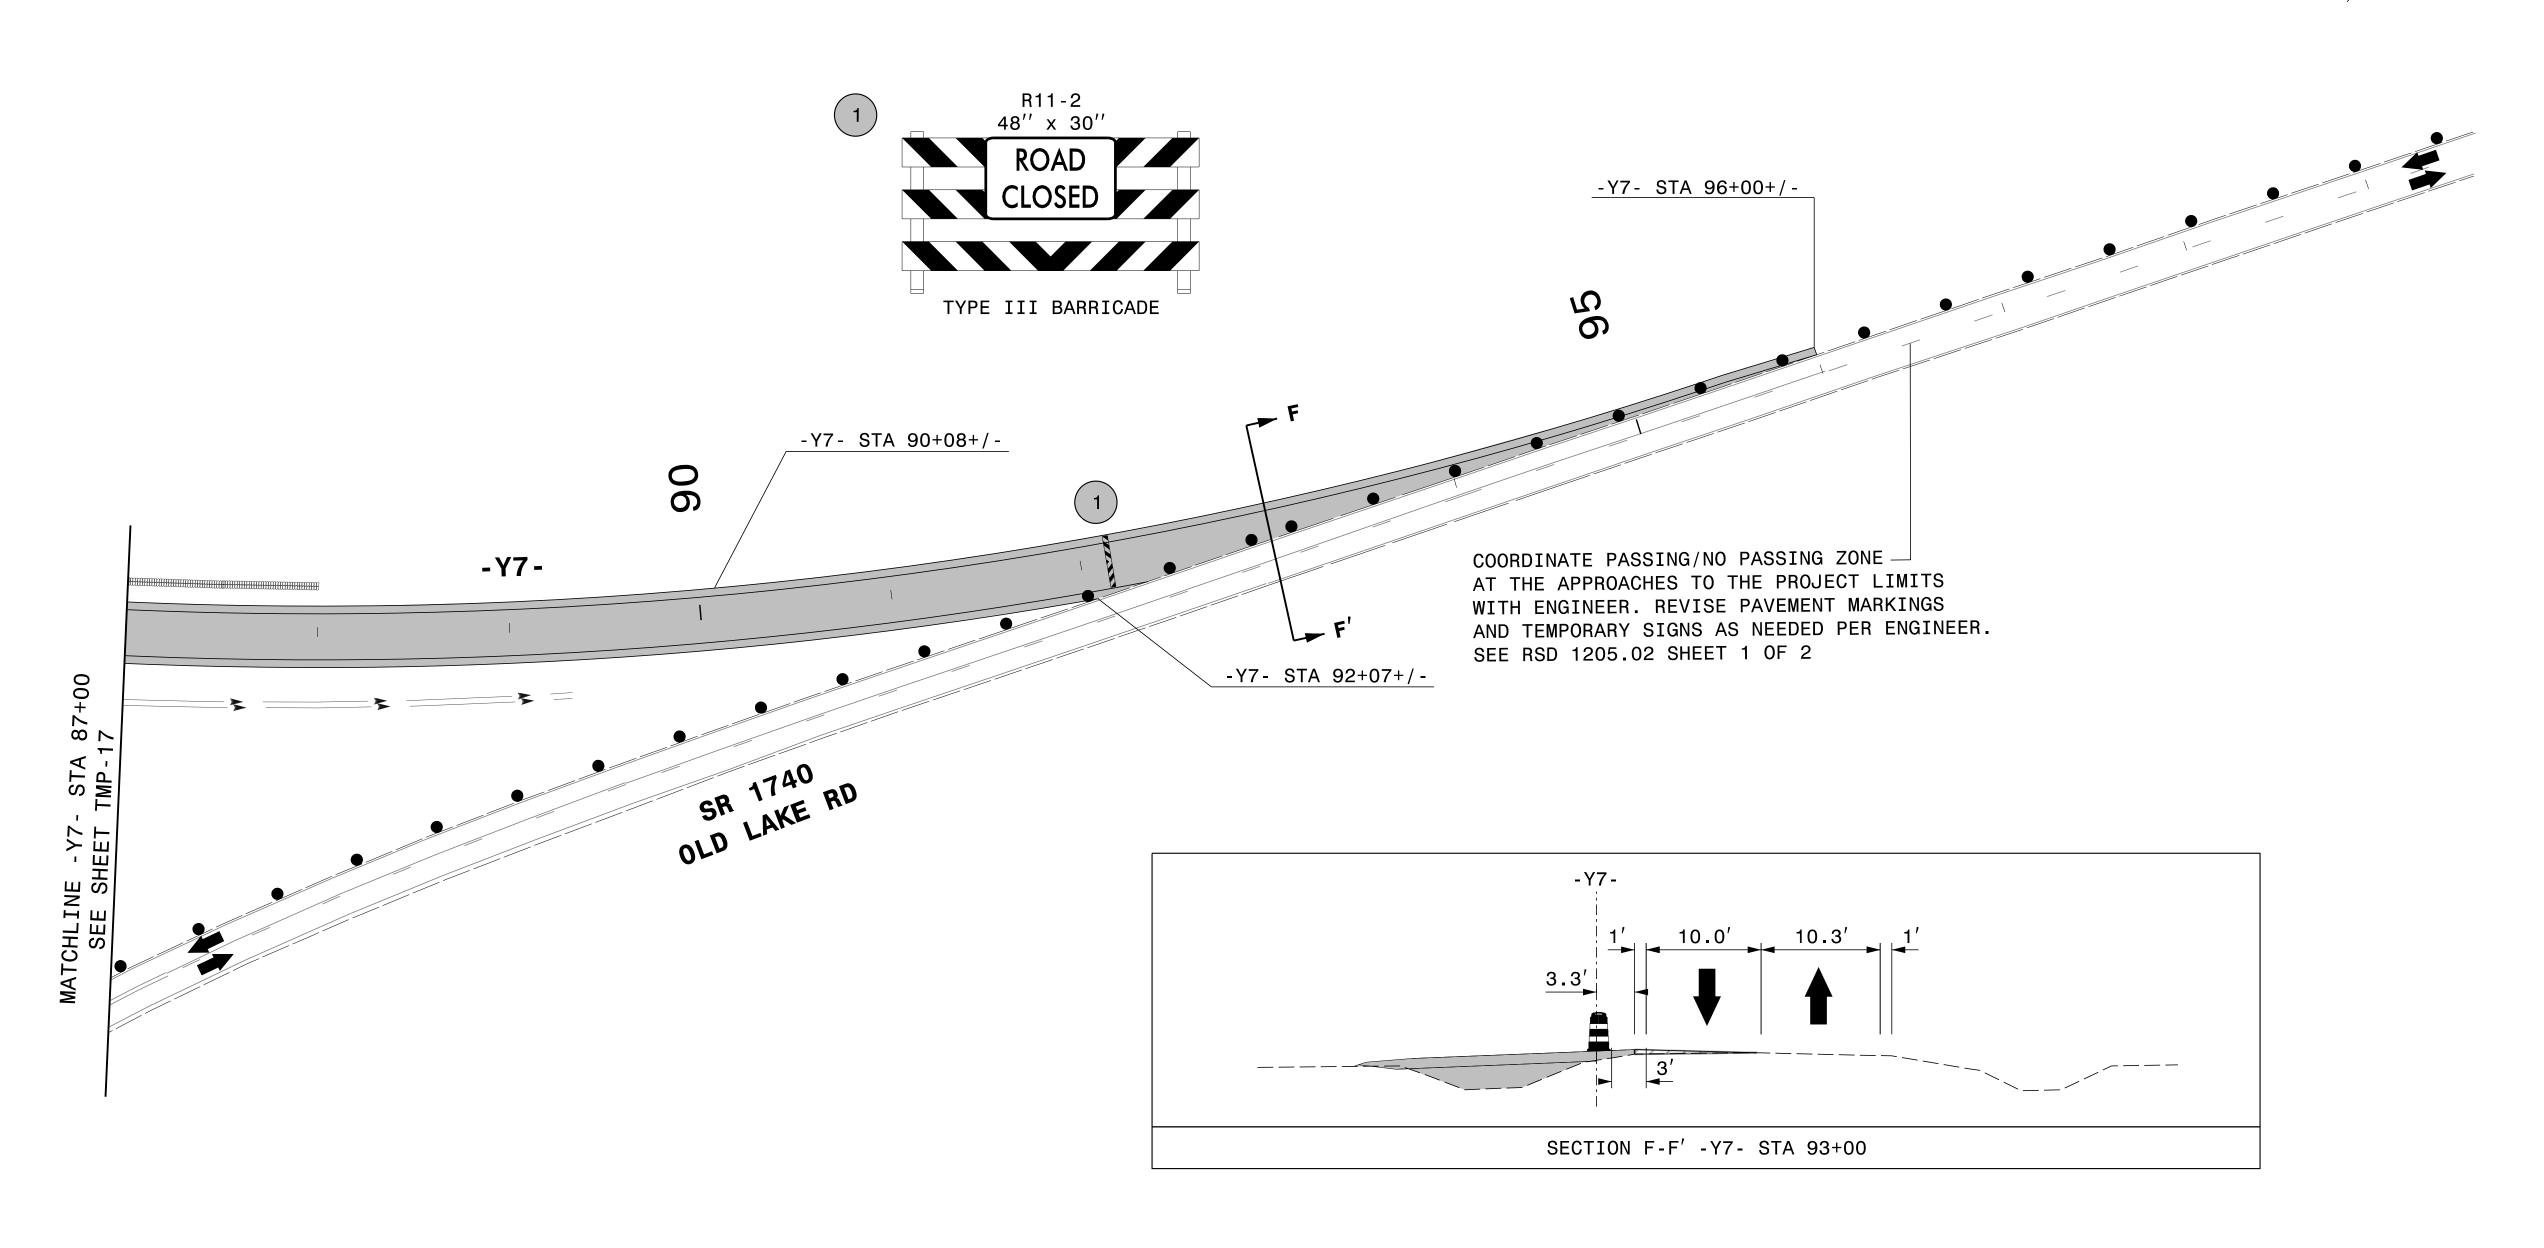

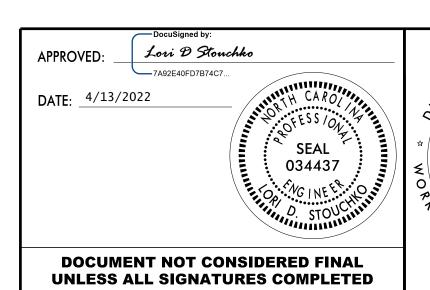



TEMPORARY TRAFFIC CONTROL AREA 2 PHASE I