





PROJ. REFERENCE NO.	SHEET NO.
R-5819 R-5820	TMP-32

PLANS PREPARED FOR THE NCDOT BY:

M MOTT MACDONALD I & E, LLC
1101 HAYNES STREET, SUITE 101
RALEIGH, NC 27604
NC LICENSE NO. F-0669

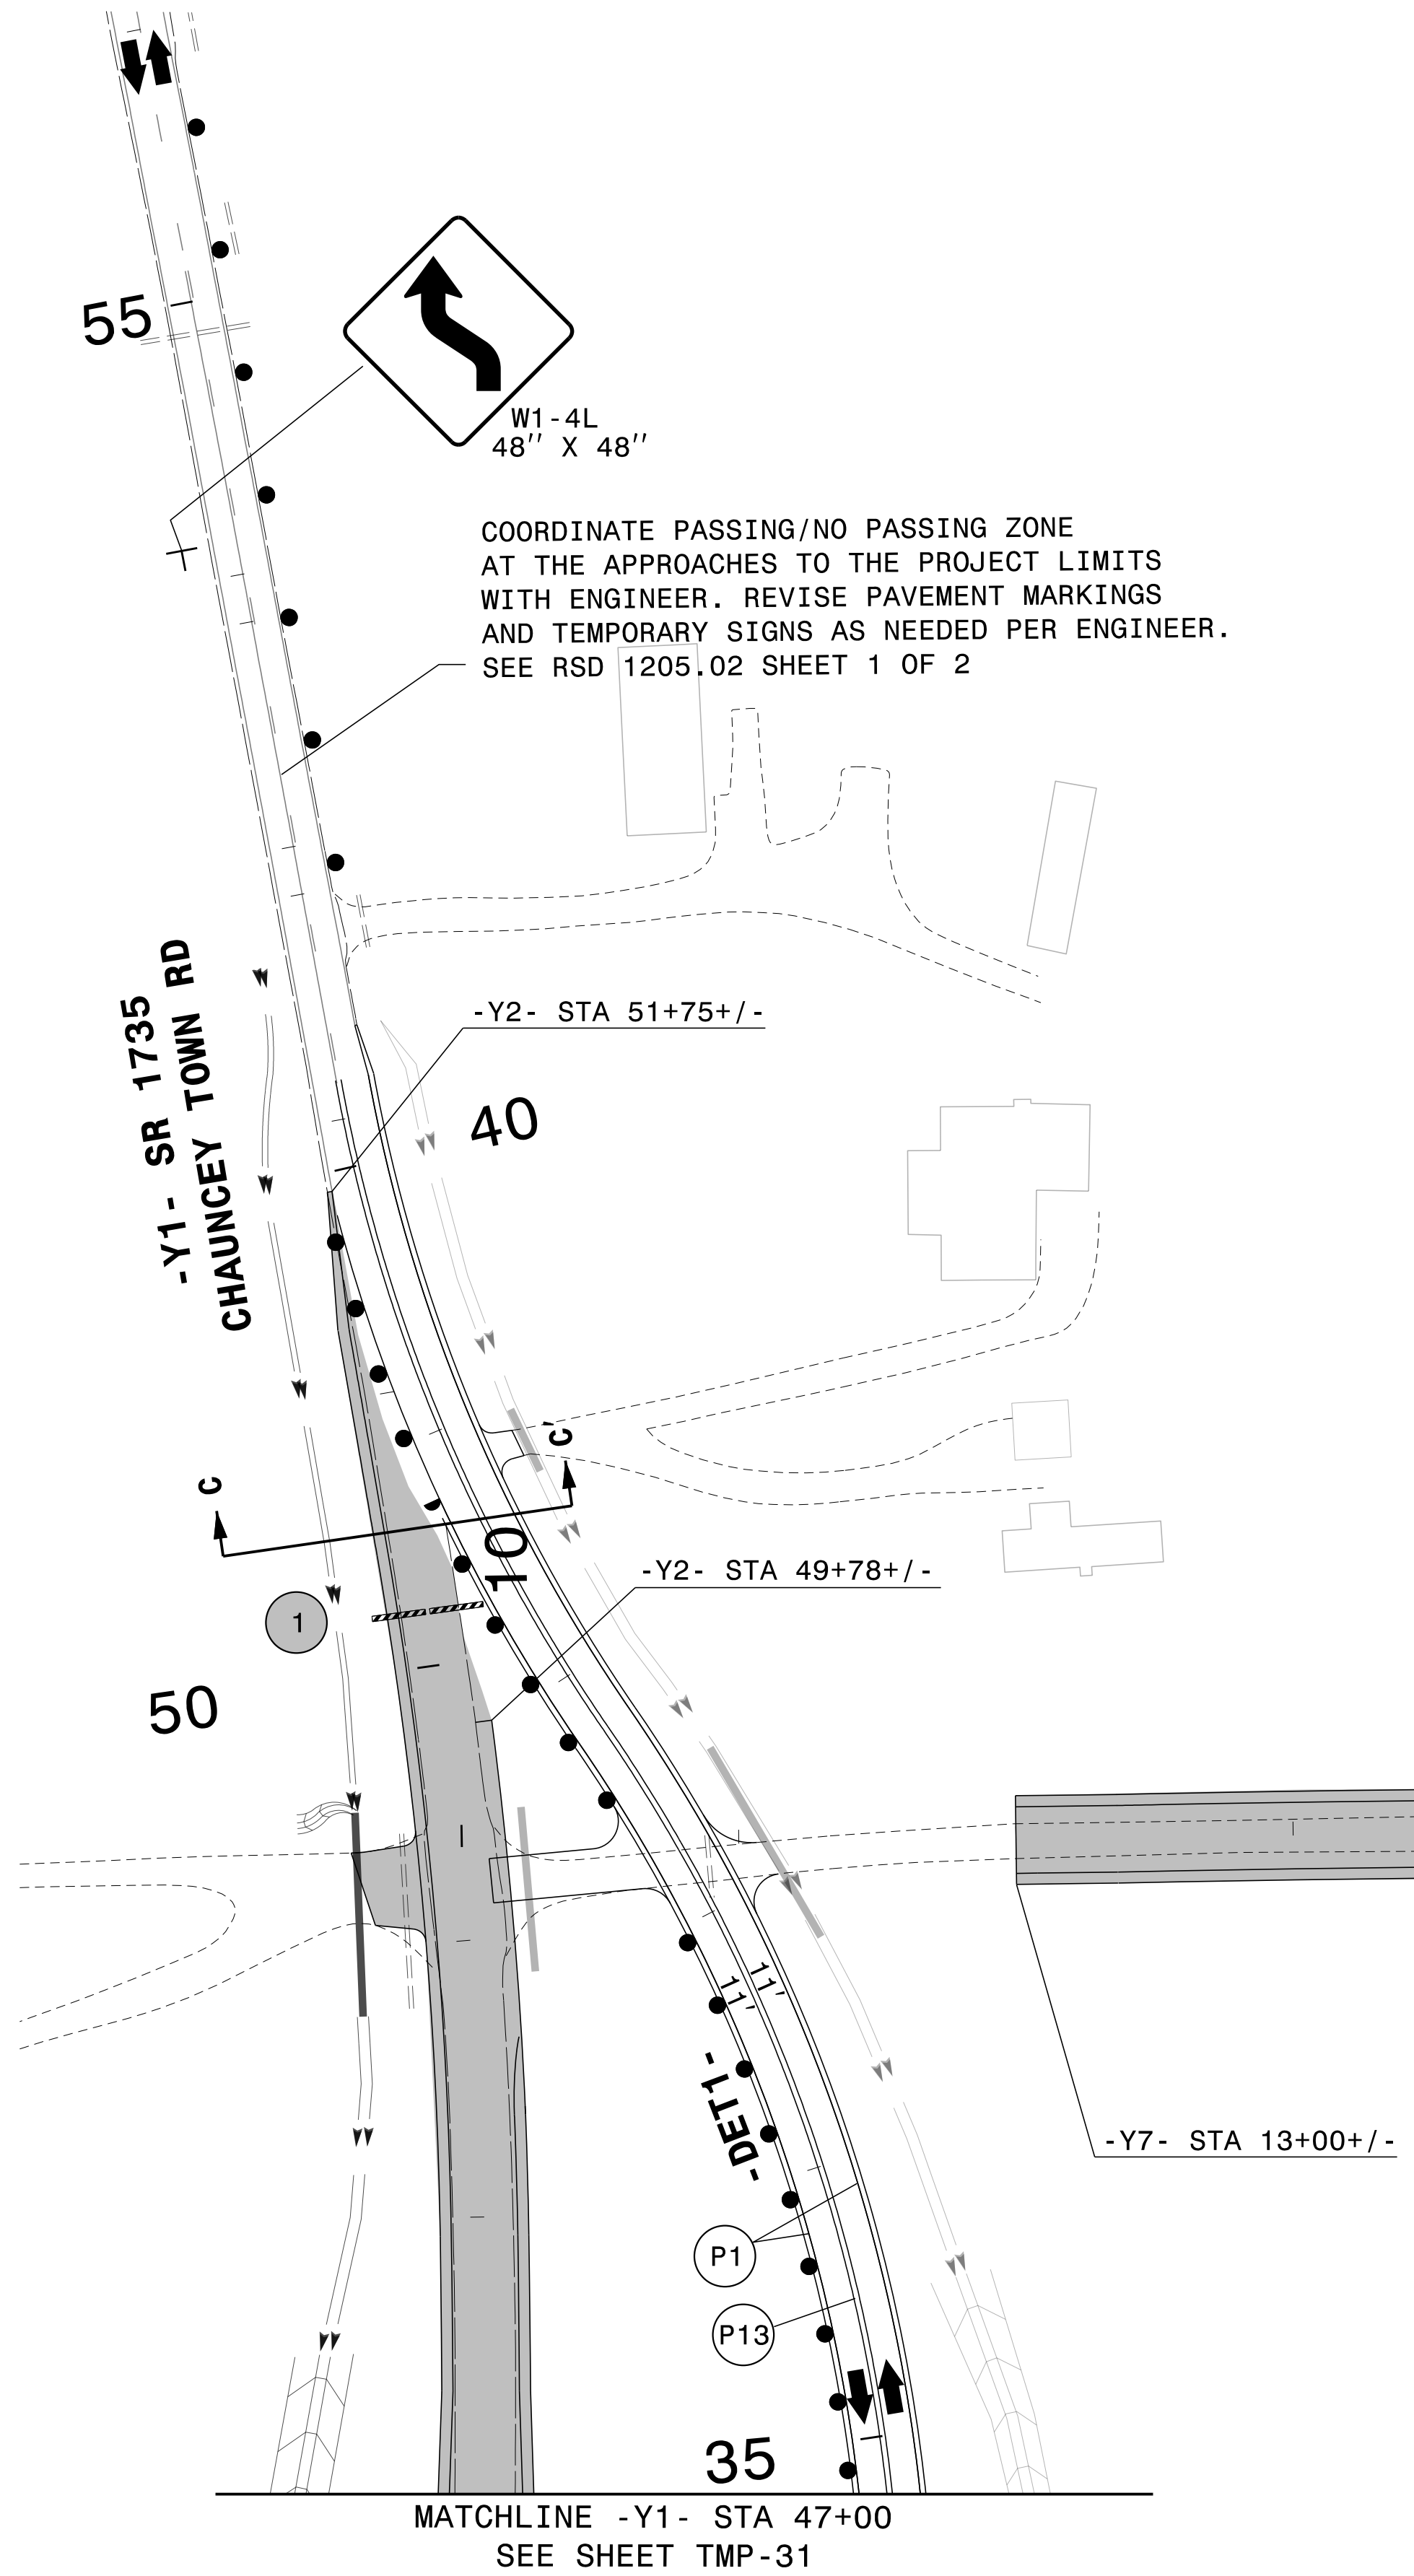


COORDINATE PASSING/NO PASSING ZONE AT THE APPROACHES TO THE PROJECT LIMITS WITH ENGINEER. REVISE PAVEMENT MARKINGS AND TEMPORARY SIGNS AS NEEDED PER ENGINEER. SEE RSD 1205.02 SHEET 1 OF 2

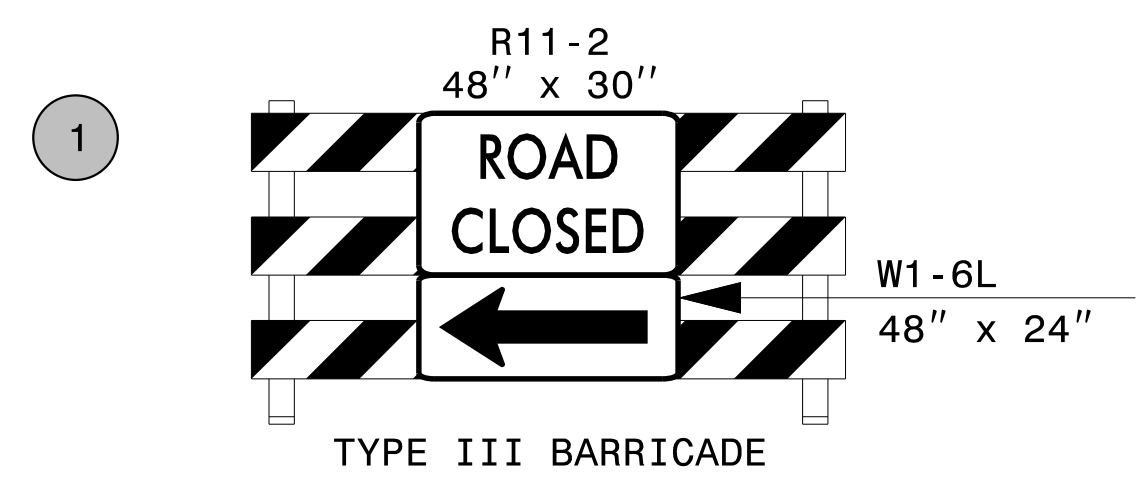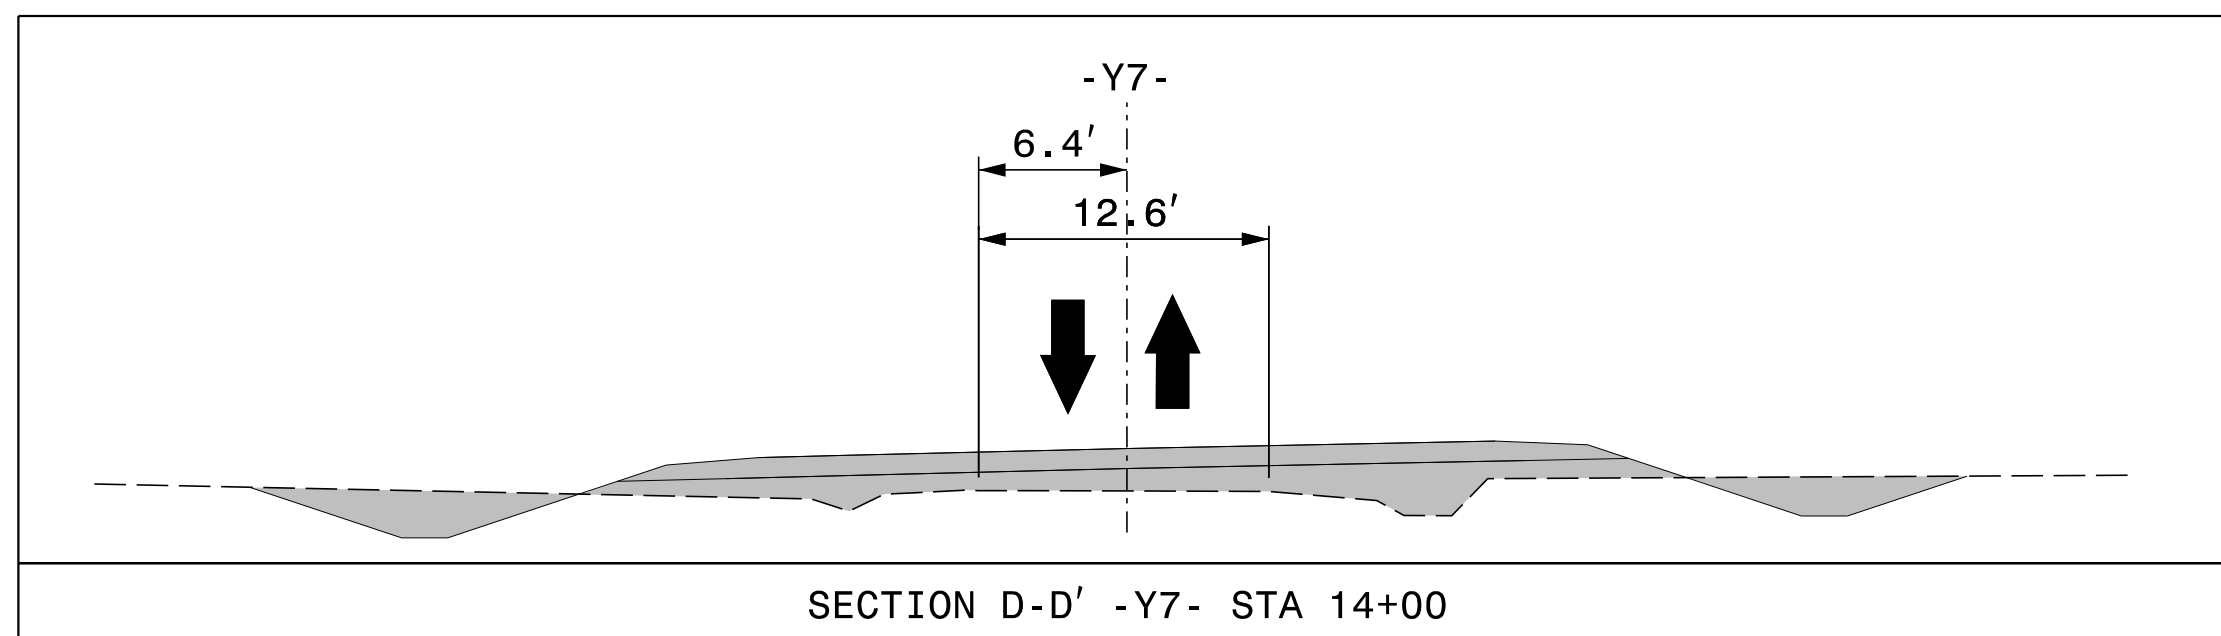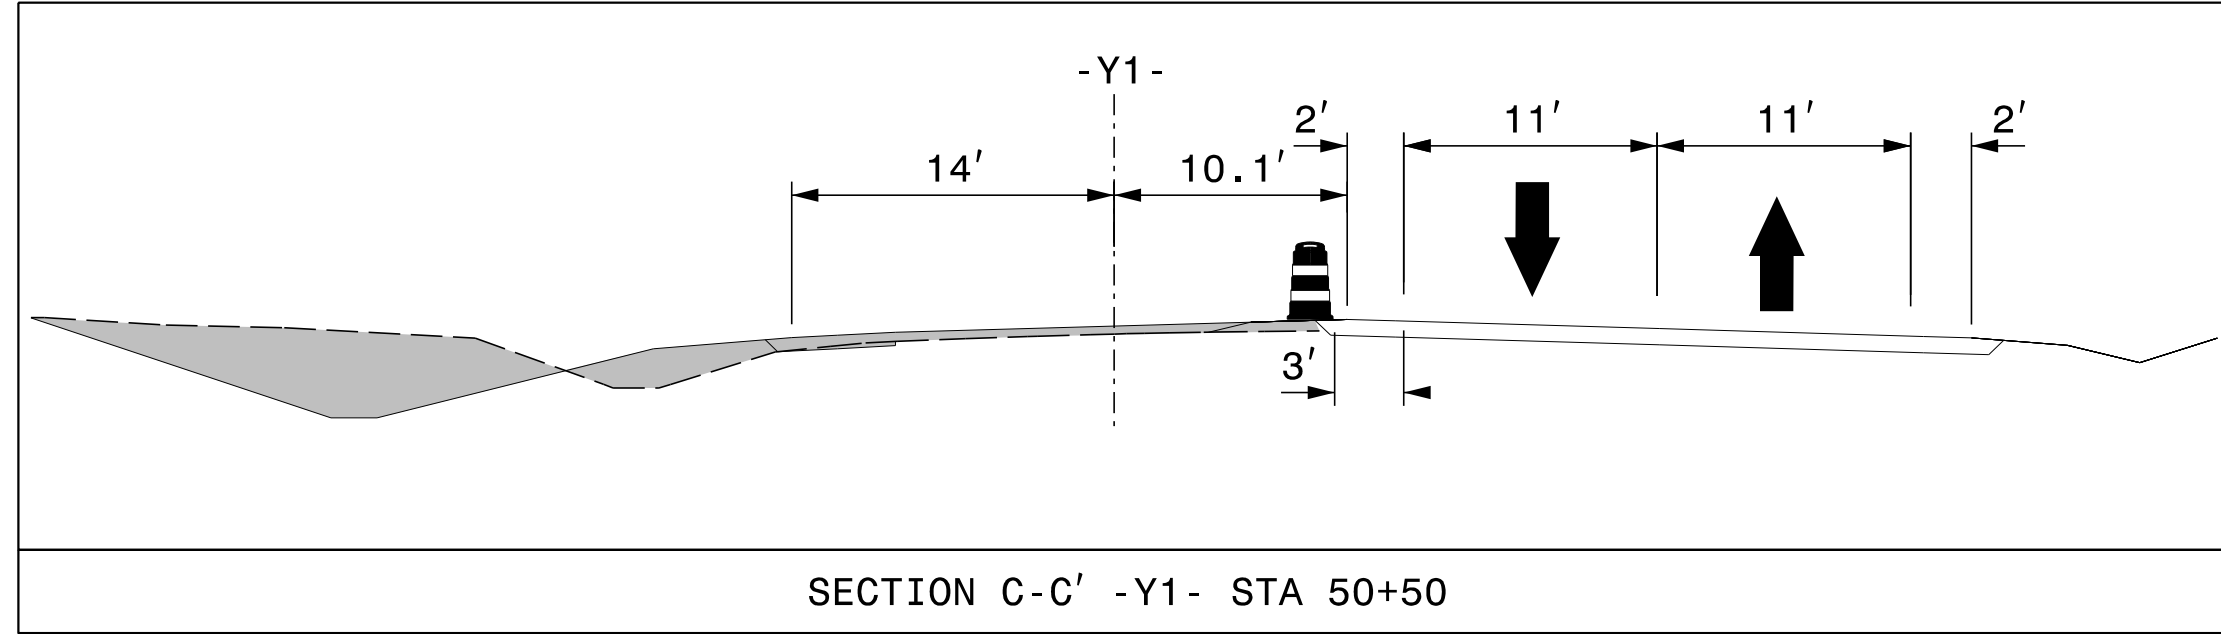

4/13/2022 G:\501406565_Calyx_R5819_R5820\TrafficControl\TC_TMP_32_P2.dgn User:ST086227

APPROVED: *Lori D Stoucho*
DATE: 4/13/2022

DOCUMENT NOT CONSIDERED FINAL UNLESS ALL SIGNATURES COMPLETED

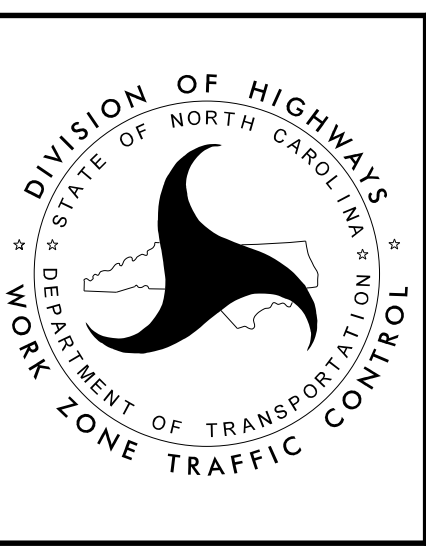

TEMPORARY TRAFFIC CONTROL AREA 2 PHASE II

MATCHLINE -Y7- STA 22+00 SEE SHEET TMP-37