


PROJ. REFERENCE NO.	SHEET NO.
R-5819 R-5820	TMP-35


PLANS PREPARED FOR THE NCDOT BY:

M MOTT MACDONALD I & E, LLC
 1101 HAYNES STREET, SUITE 101
 RALEIGH, NC 27604

M MOTT MACDONALD
 NC LICENSE NO. F-0669

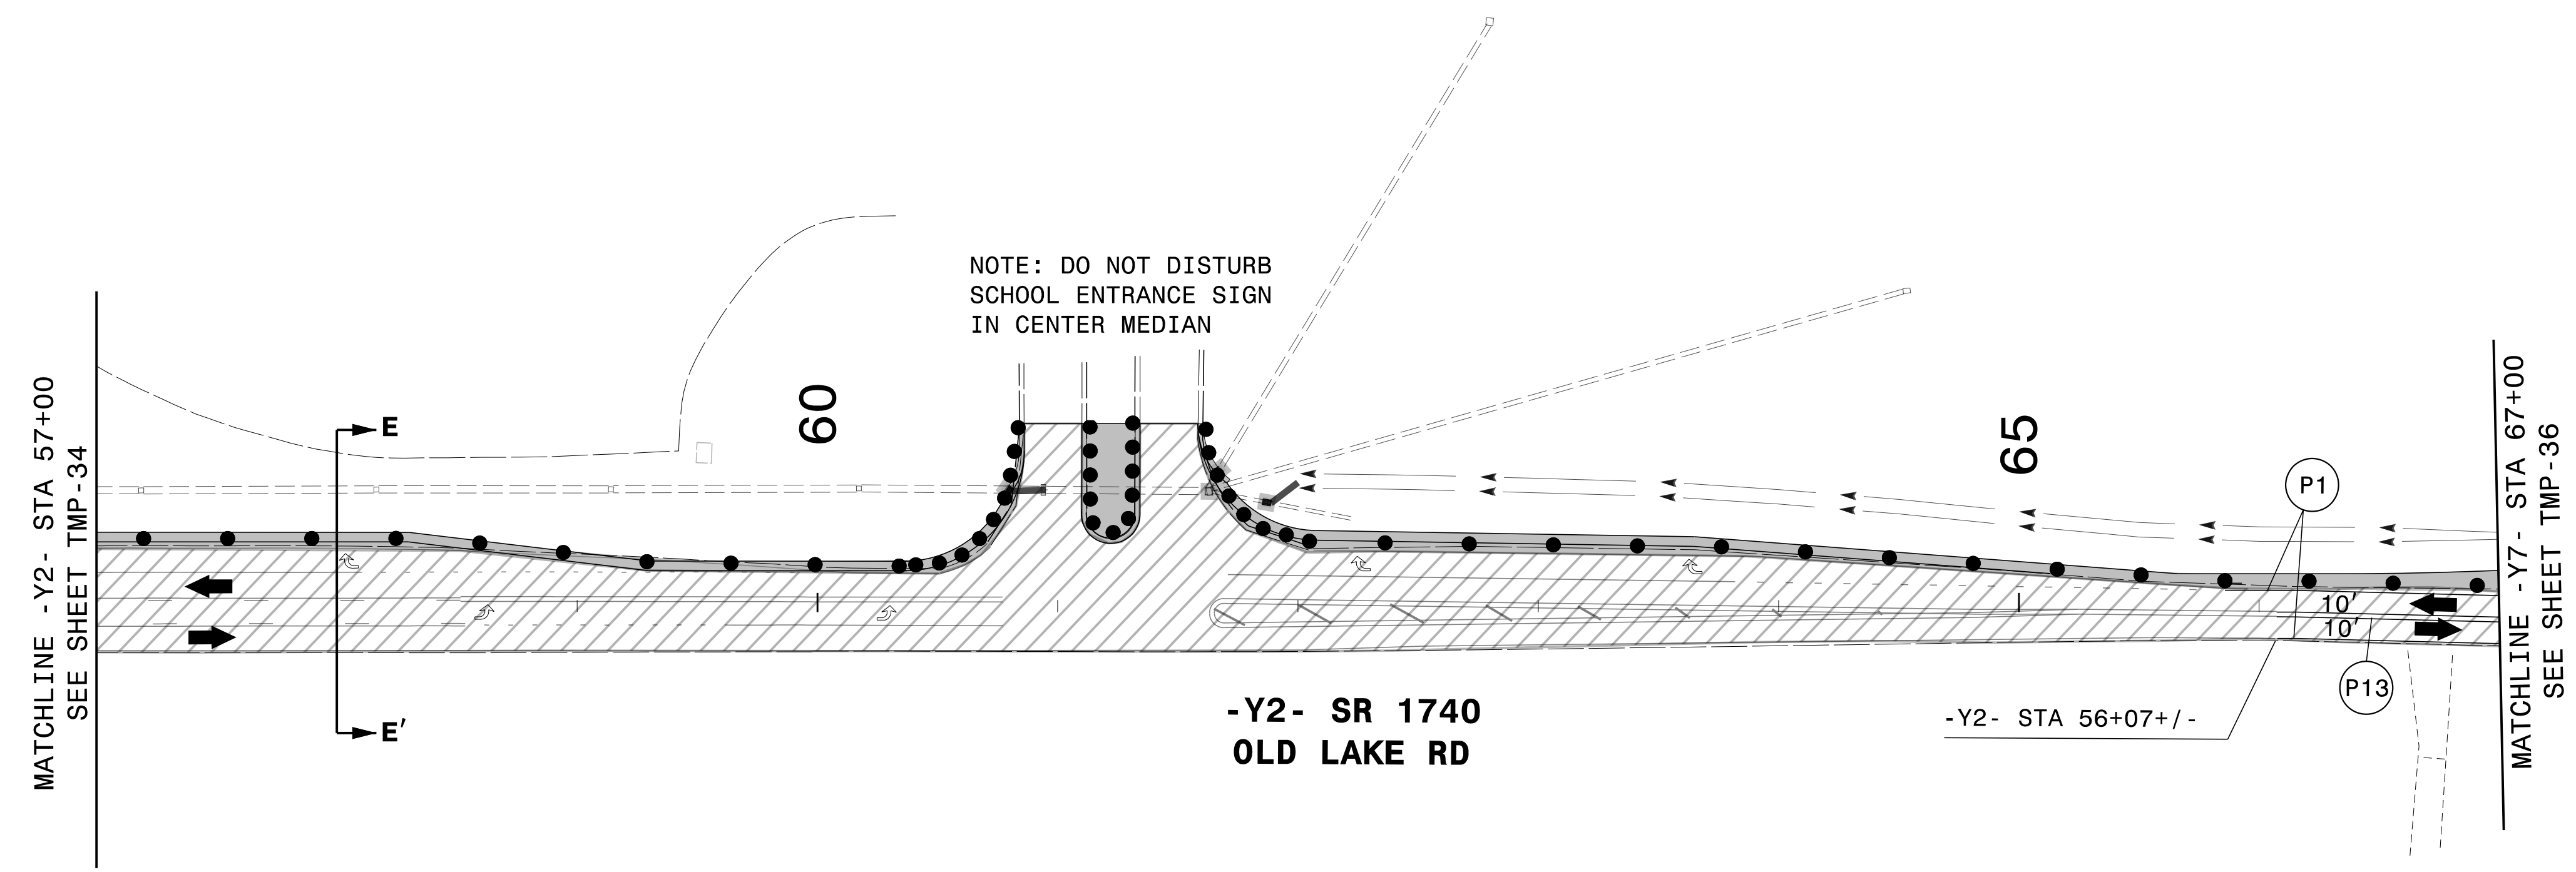

NOTE: DO NOT DISTURB SCHOOL ENTRANCE SIGN IN CENTER MEDIAN

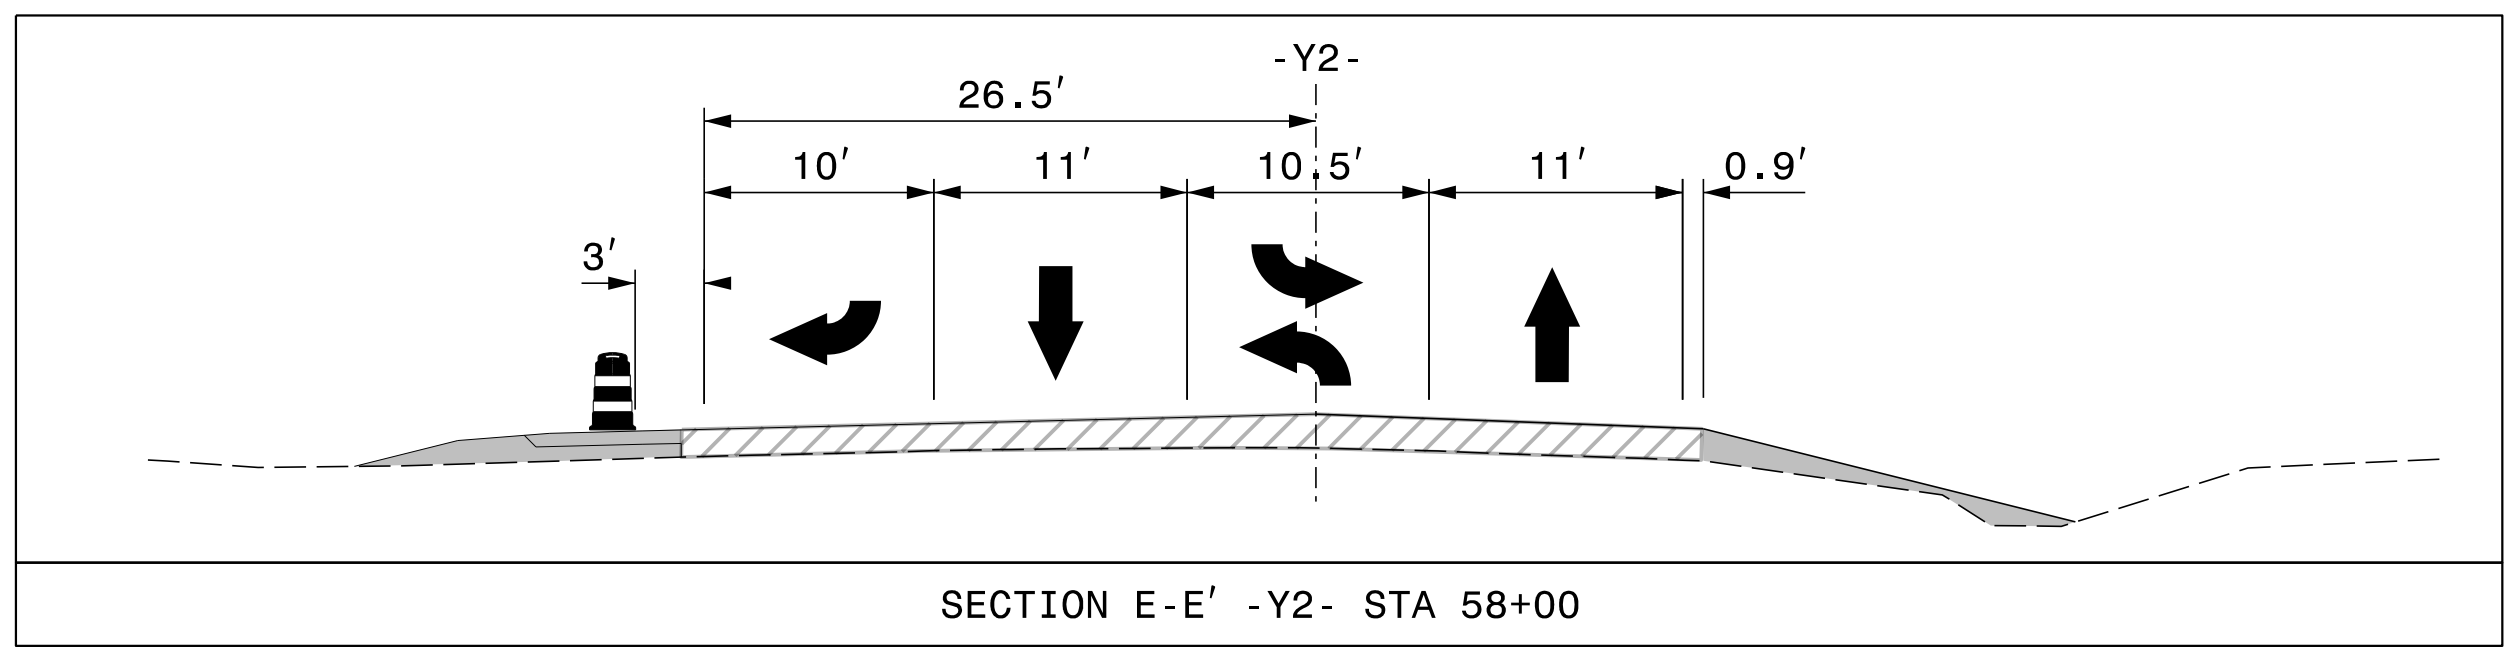

APPROVED: *Lori D Stoucho*
DocuSigned by:
Lori D Stoucho
7A92E46FD7874C7...

DATE: 4/13/2022

DOCUMENT NOT CONSIDERED FINAL UNLESS ALL SIGNATURES COMPLETED



**TEMPORARY TRAFFIC CONTROL
 AREA 2
 PHASE II**

3/14/2022
 G:\501406565_Calyx_R5820\IR-5819_R-5820\TrafficControl\TOP\N\R-5819_R-5820_TC_TMP_35_P2.dgn
 User:ST086227