


PROJ. REFERENCE NO.	SHEET NO.
R-5819 R-5820	SIGN-12

PLANS PREPARED FOR THE NCDOT BY:

M MOTT MACDONALD I & E, LLC
1101 HAYNES STREET, SUITE 101
RALEIGH, NC 27604
NC LICENSE NO. F-0669



MATCHLINE -L- STA 59+00 SEE SIGN-11

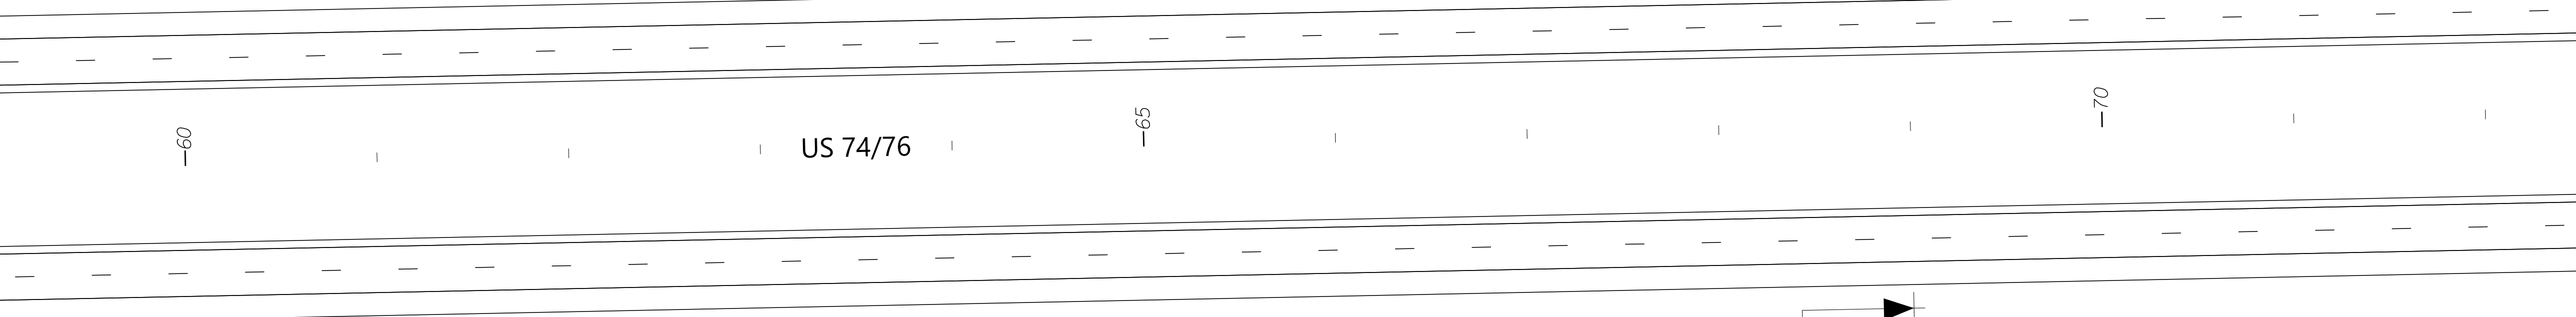

MATCHLINE -L- STA 72+59 SEE SIGN-13

SPEED
LIMIT
70

(411)

132" X 30"
EXIT **252** (105A)
Lake Waccamaw
1/2 MILE
234" X 72"
-L- STA. 71+00 (105B)


4/14/2022
G:\50406565_Calyx_R5819_R5820\Tr-afftc\Signing\CAADD\Signing Layout Plans\R-5819 R-5820_Sgn_SGN.L2.dgn
User:COL85144

APPROVED: *Samuel Coleman*
99375A81AF3C480...

DATE: _____

SEAL

**DOCUMENT NOT CONSIDERED FINAL
UNLESS ALL SIGNATURES COMPLETED**

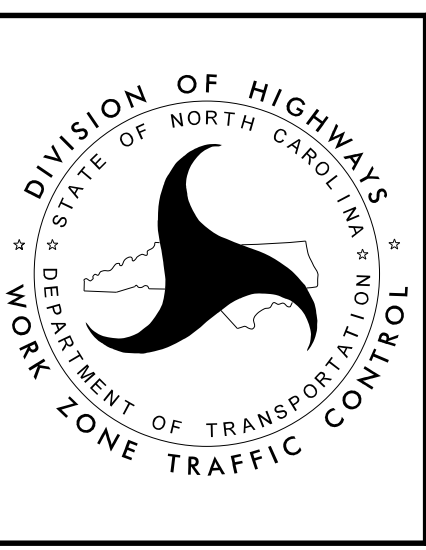

**PROPOSED
SIGNING DETAIL SHEET**