



6/23/16

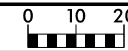


PROJ. REFERENCE NO.  
R-5819 / R-5820

SHEET NO.  
X-1


300 280 260 240 220 200 180 160 140 120 100 80 60 40 20 0 20 40 60 80 100 120 140 160 180 200 220 240 260 280 300

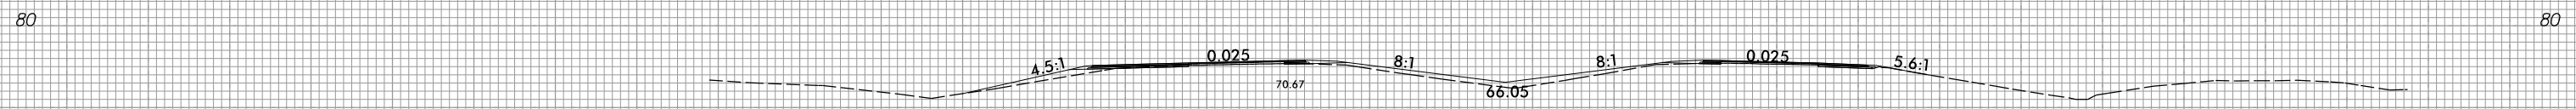


21+50.00

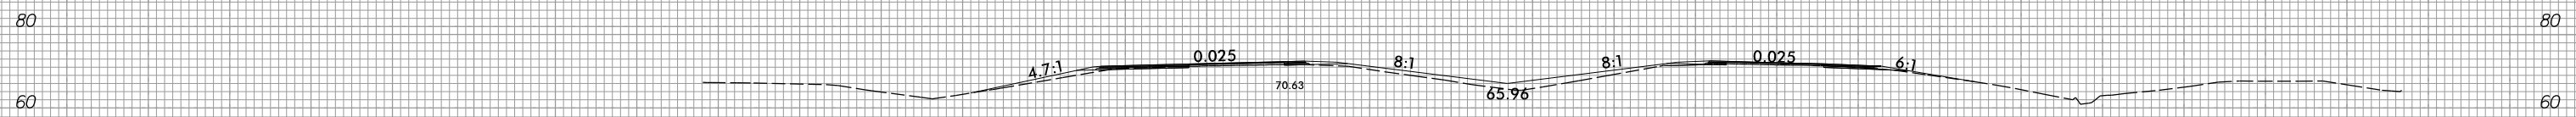


21+00.00

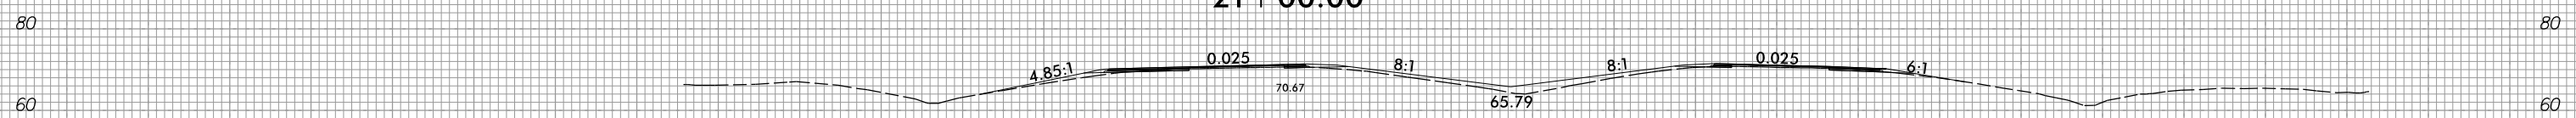


20+50.00

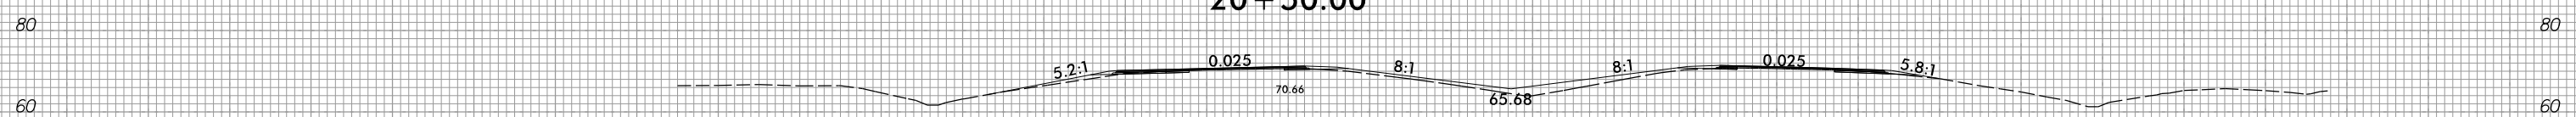


20+00.00

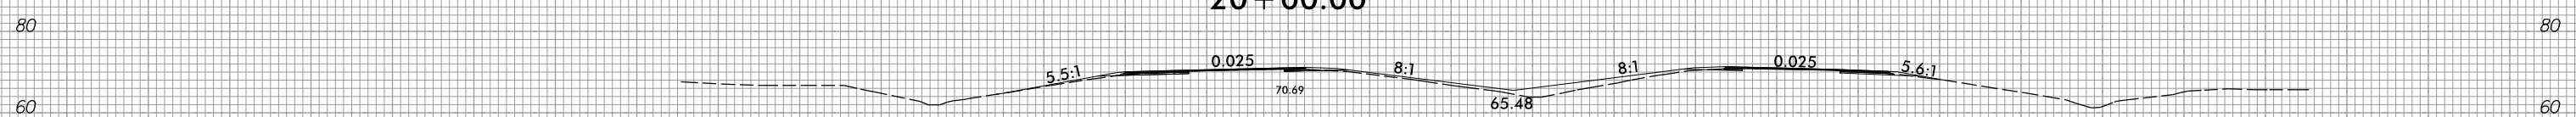


19+50.00

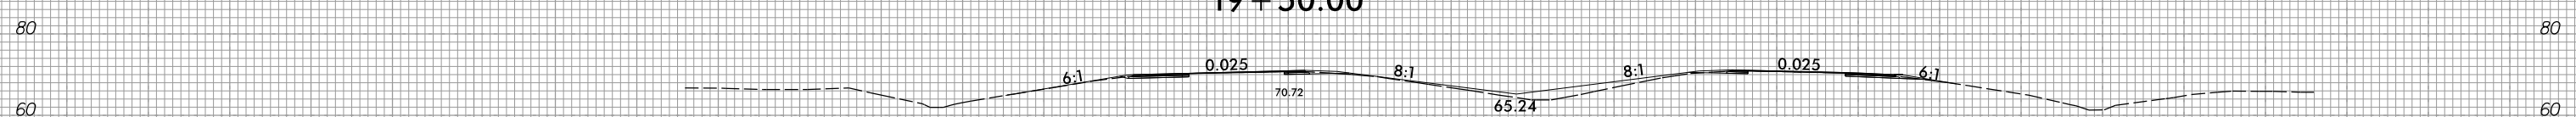


19+00.00

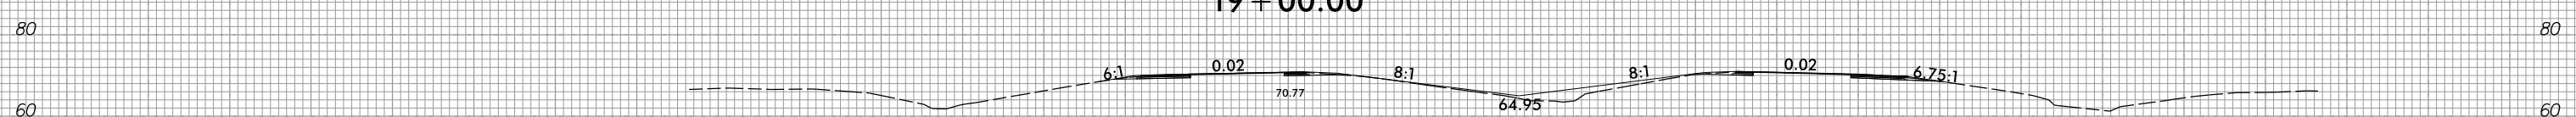

18+50.00

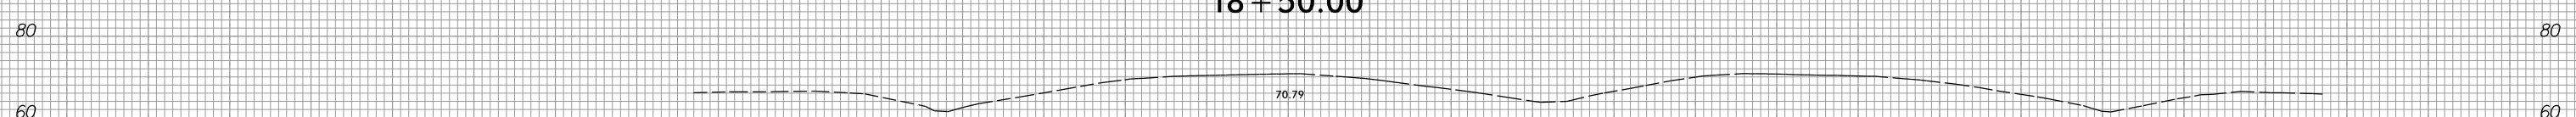

18+00.00

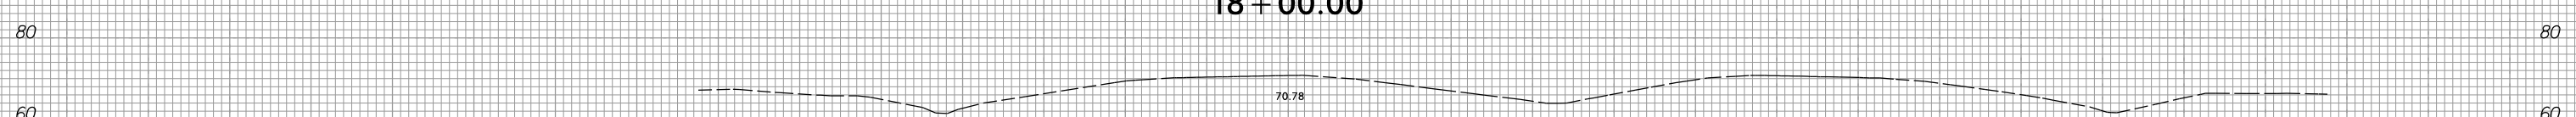

17+50.00

-LWB-

300 280 260 240 220 200 180 160 140 120 100 80 60 40 20 0 20 40 60 80 100 120 140 160 180 200 220 240 260 280 300

2/15/2022  
R:\Roadway\Corridor-Modeling\R5819\_R5820\_RDY\_XPL\_LWB.dgn  
Grant.Augsburg