

6/23/16




PROJ. REFERENCE NO.
R-5819 / R-5820

SHEET NO.
X-10


300 280 260 240 220 200 180 160 140 120 100 80 60 40 20 0 20 40 60 80 100 120 140 160 180 200 220 240 260 280 300

80 80

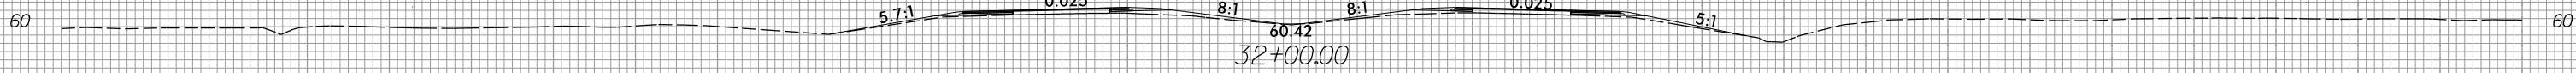


32+00.00

80 80

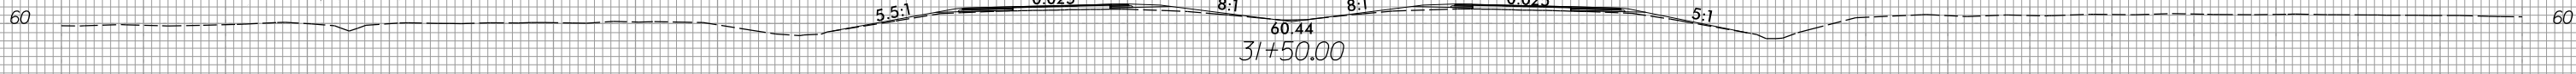


31+50.00

80 80

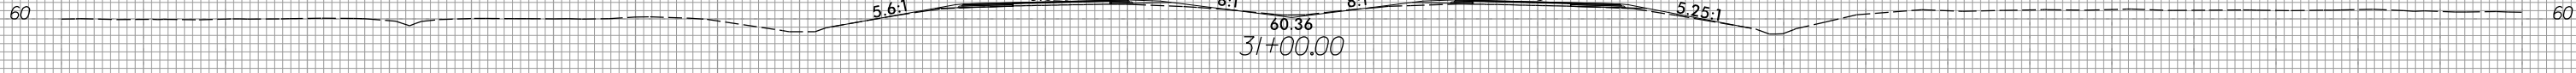


31+00.00

80 80

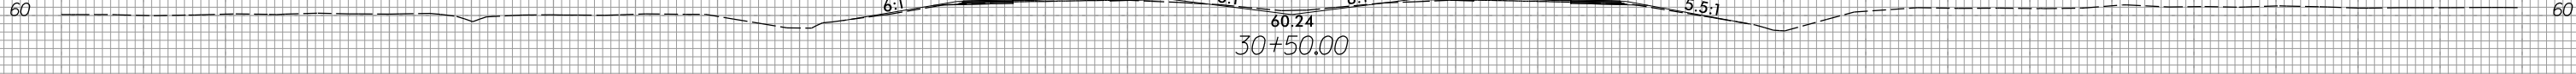


30+50.00

80 80

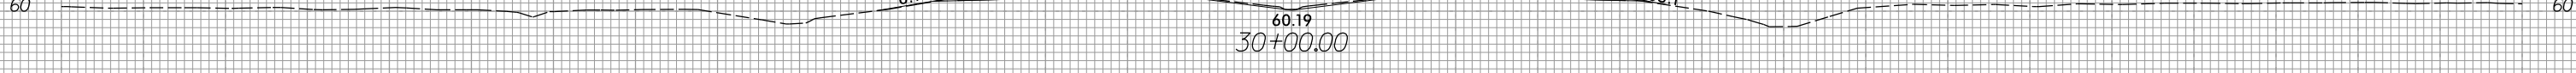


30+00.00

80 80

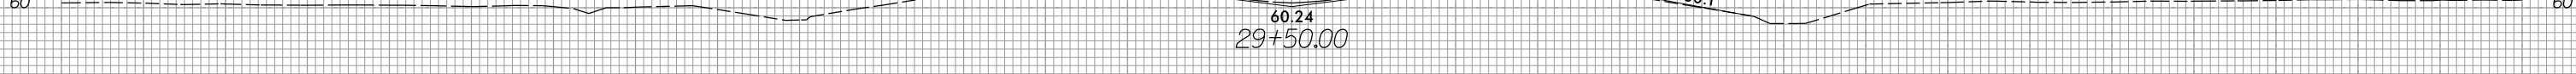


29+50.00

80 80

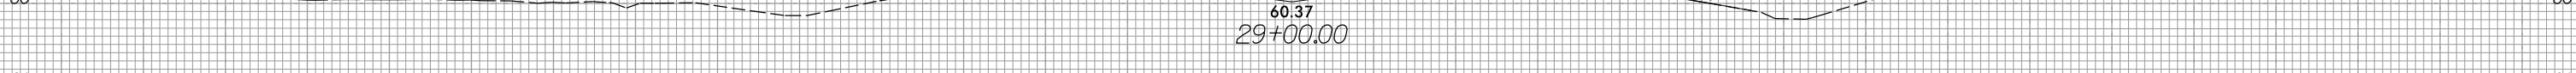


29+00.00

80 80

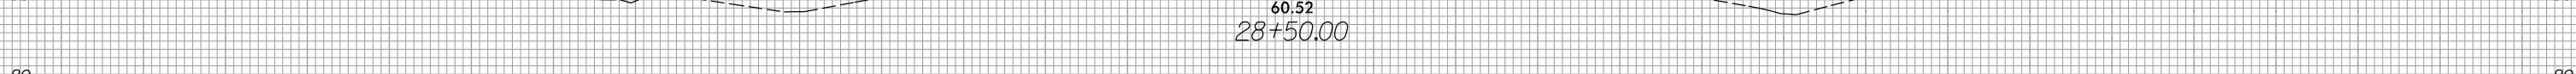

28+50.00

80 80

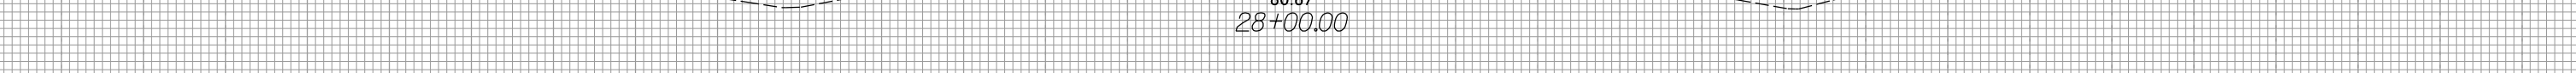

28+00.00

80 80

300 280 260 240 220 200 180 160 140 120 100 80 60 40 20 0 20 40 60 80 100 120 140 160 180 200 220 240 260 280 300

2/15/2022
R:\Roadway\Corridor\Mode\ling\RS819_R5820_RDY_XPL_L.dgn
Grant, Augsburg