


6/23/16



PROJ. REFERENCE NO.  
R-5819 / R-5820

SHEET NO.  
X-12

300 280 260 240 220 200 180 160 140 120 100 80 60 40 20 0 20 40 60 80 100 120 140 160 180 200 220 240 260 280 300

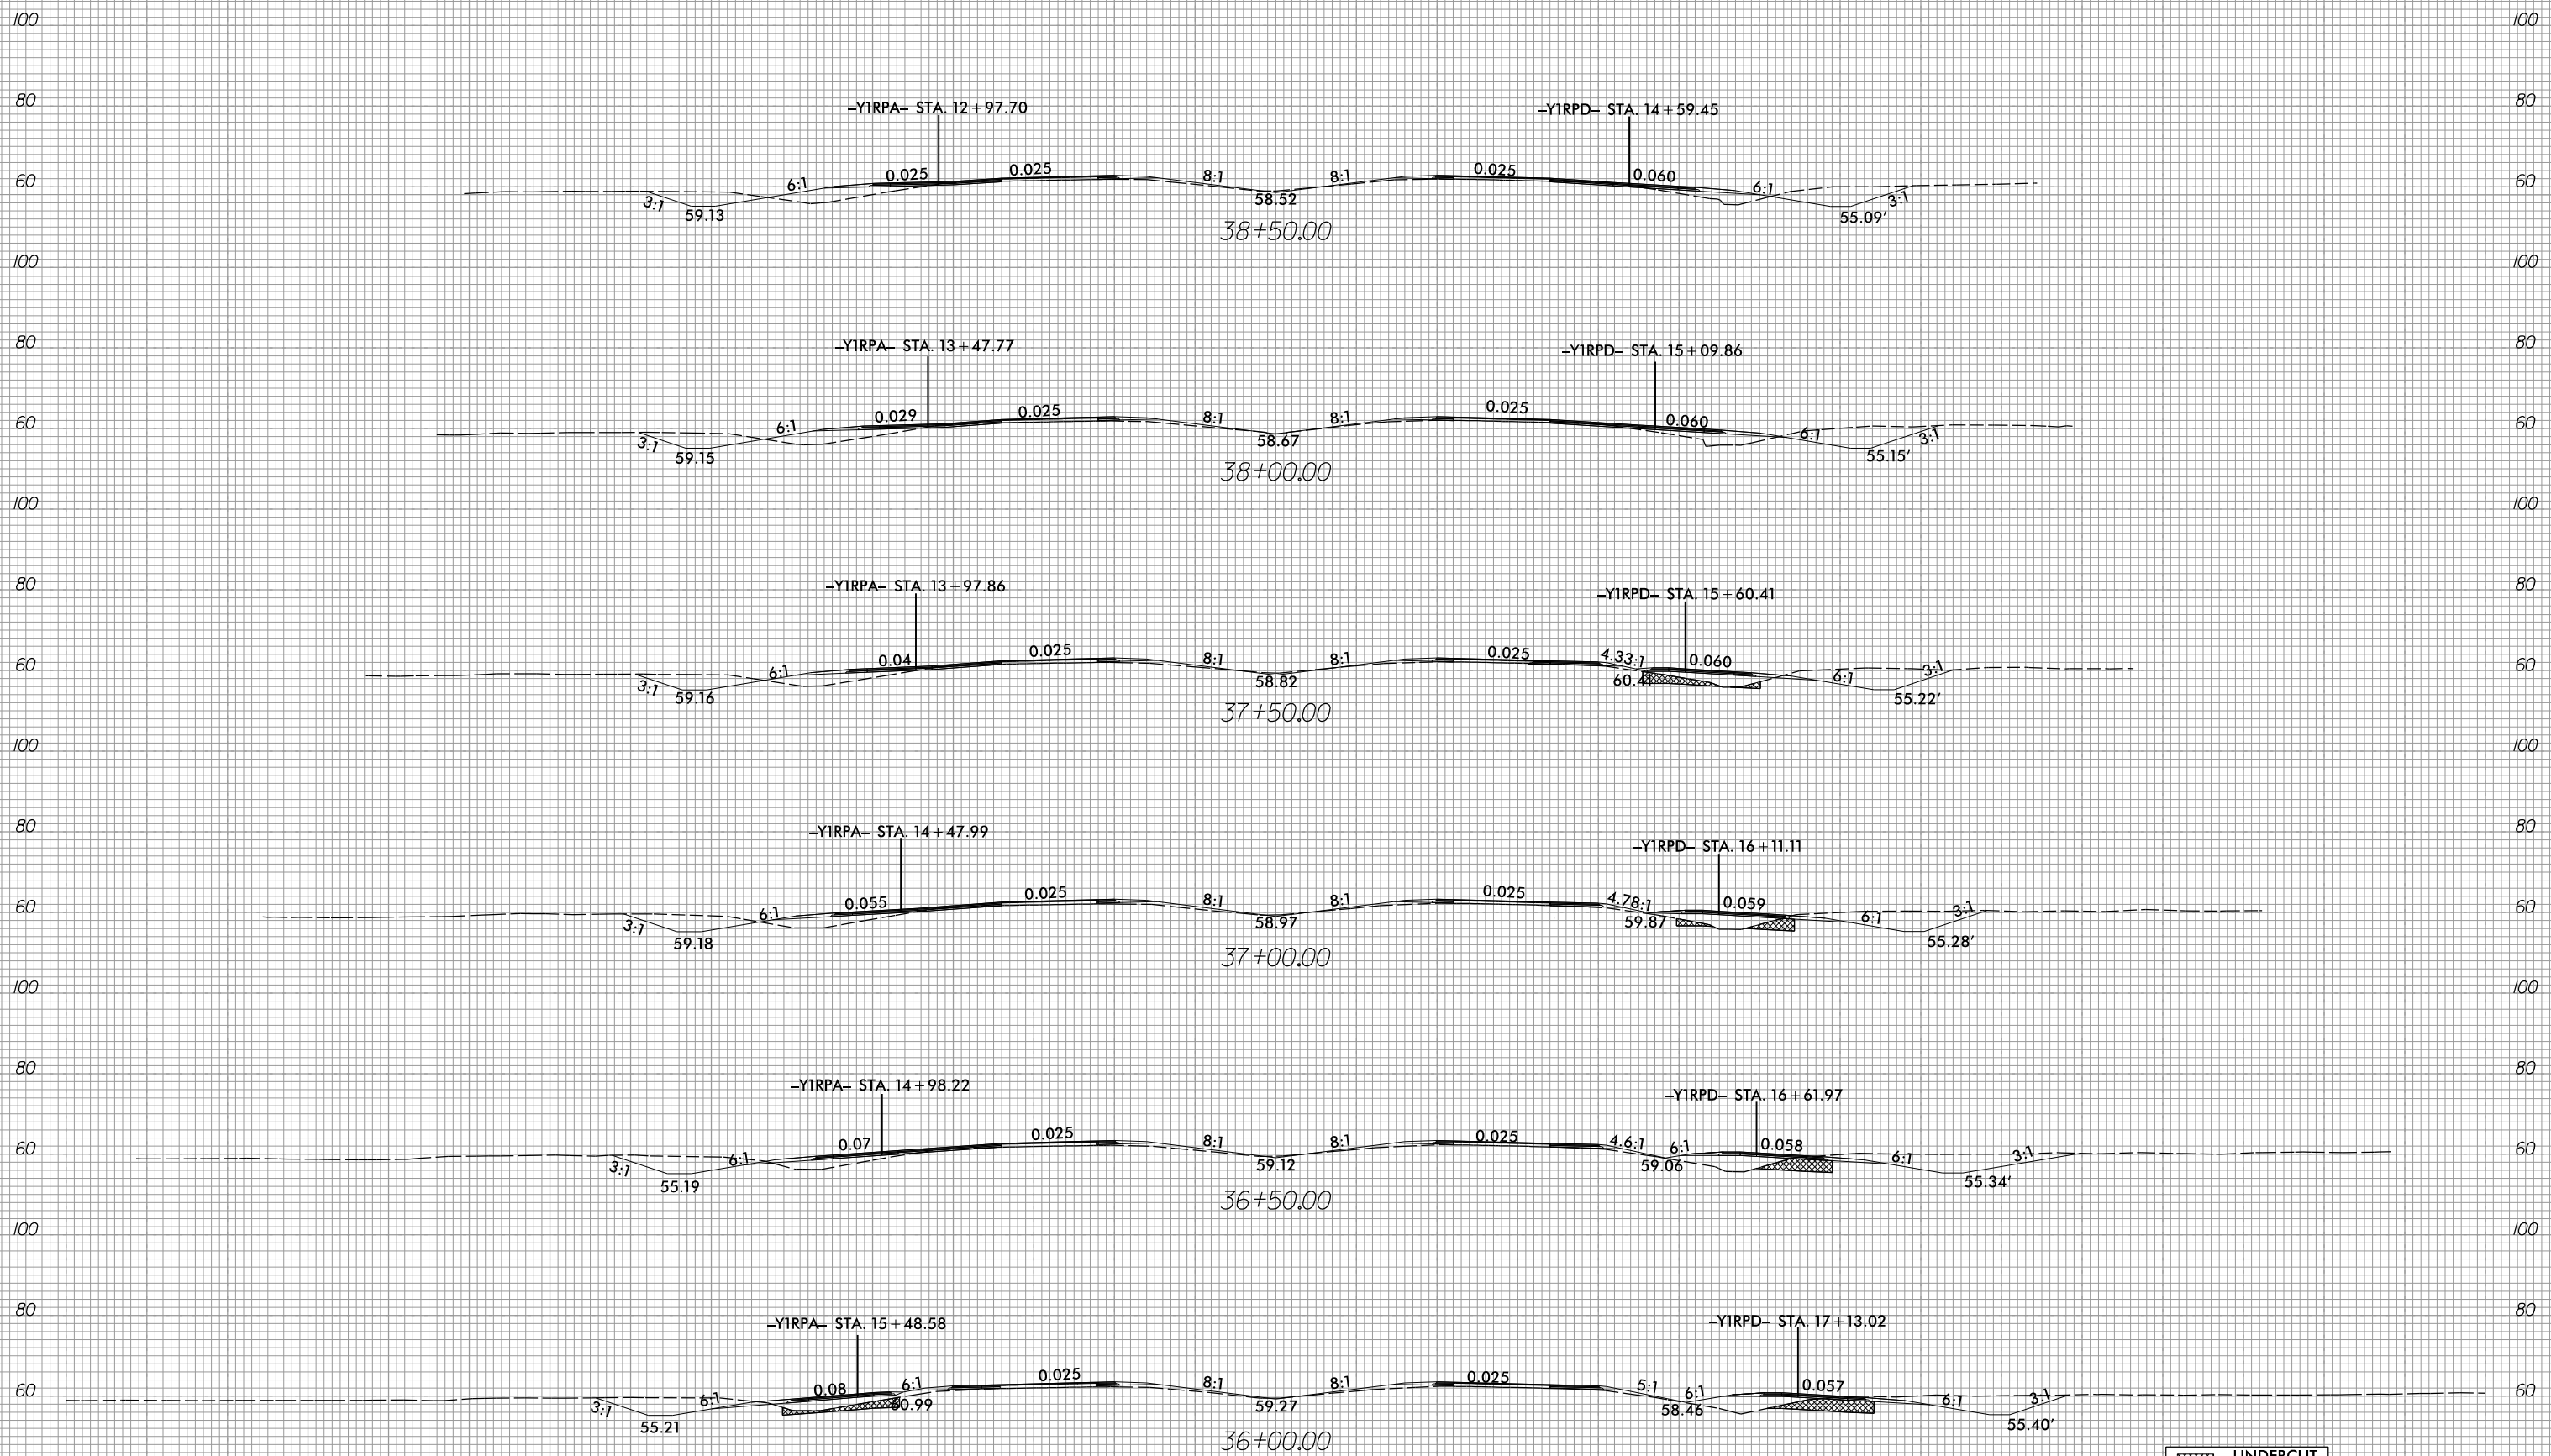

UNDERCUT EXCAVATION

2/15/2022  
R:\Roadway\CorridorModeling\R5819\_R5820\_RDY\_XPL\_L.dgn  
Grant, Augsburg