



6/23/16

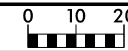

PROJ. REFERENCE NO.
R-5819 / R-5820

SHEET NO.
X-15

300 280 260 240 220 200 180 160 140 120 100 80 60 40 20 0 20 40 60 80 100 120 140 160 180 200 220 240 260 280 300

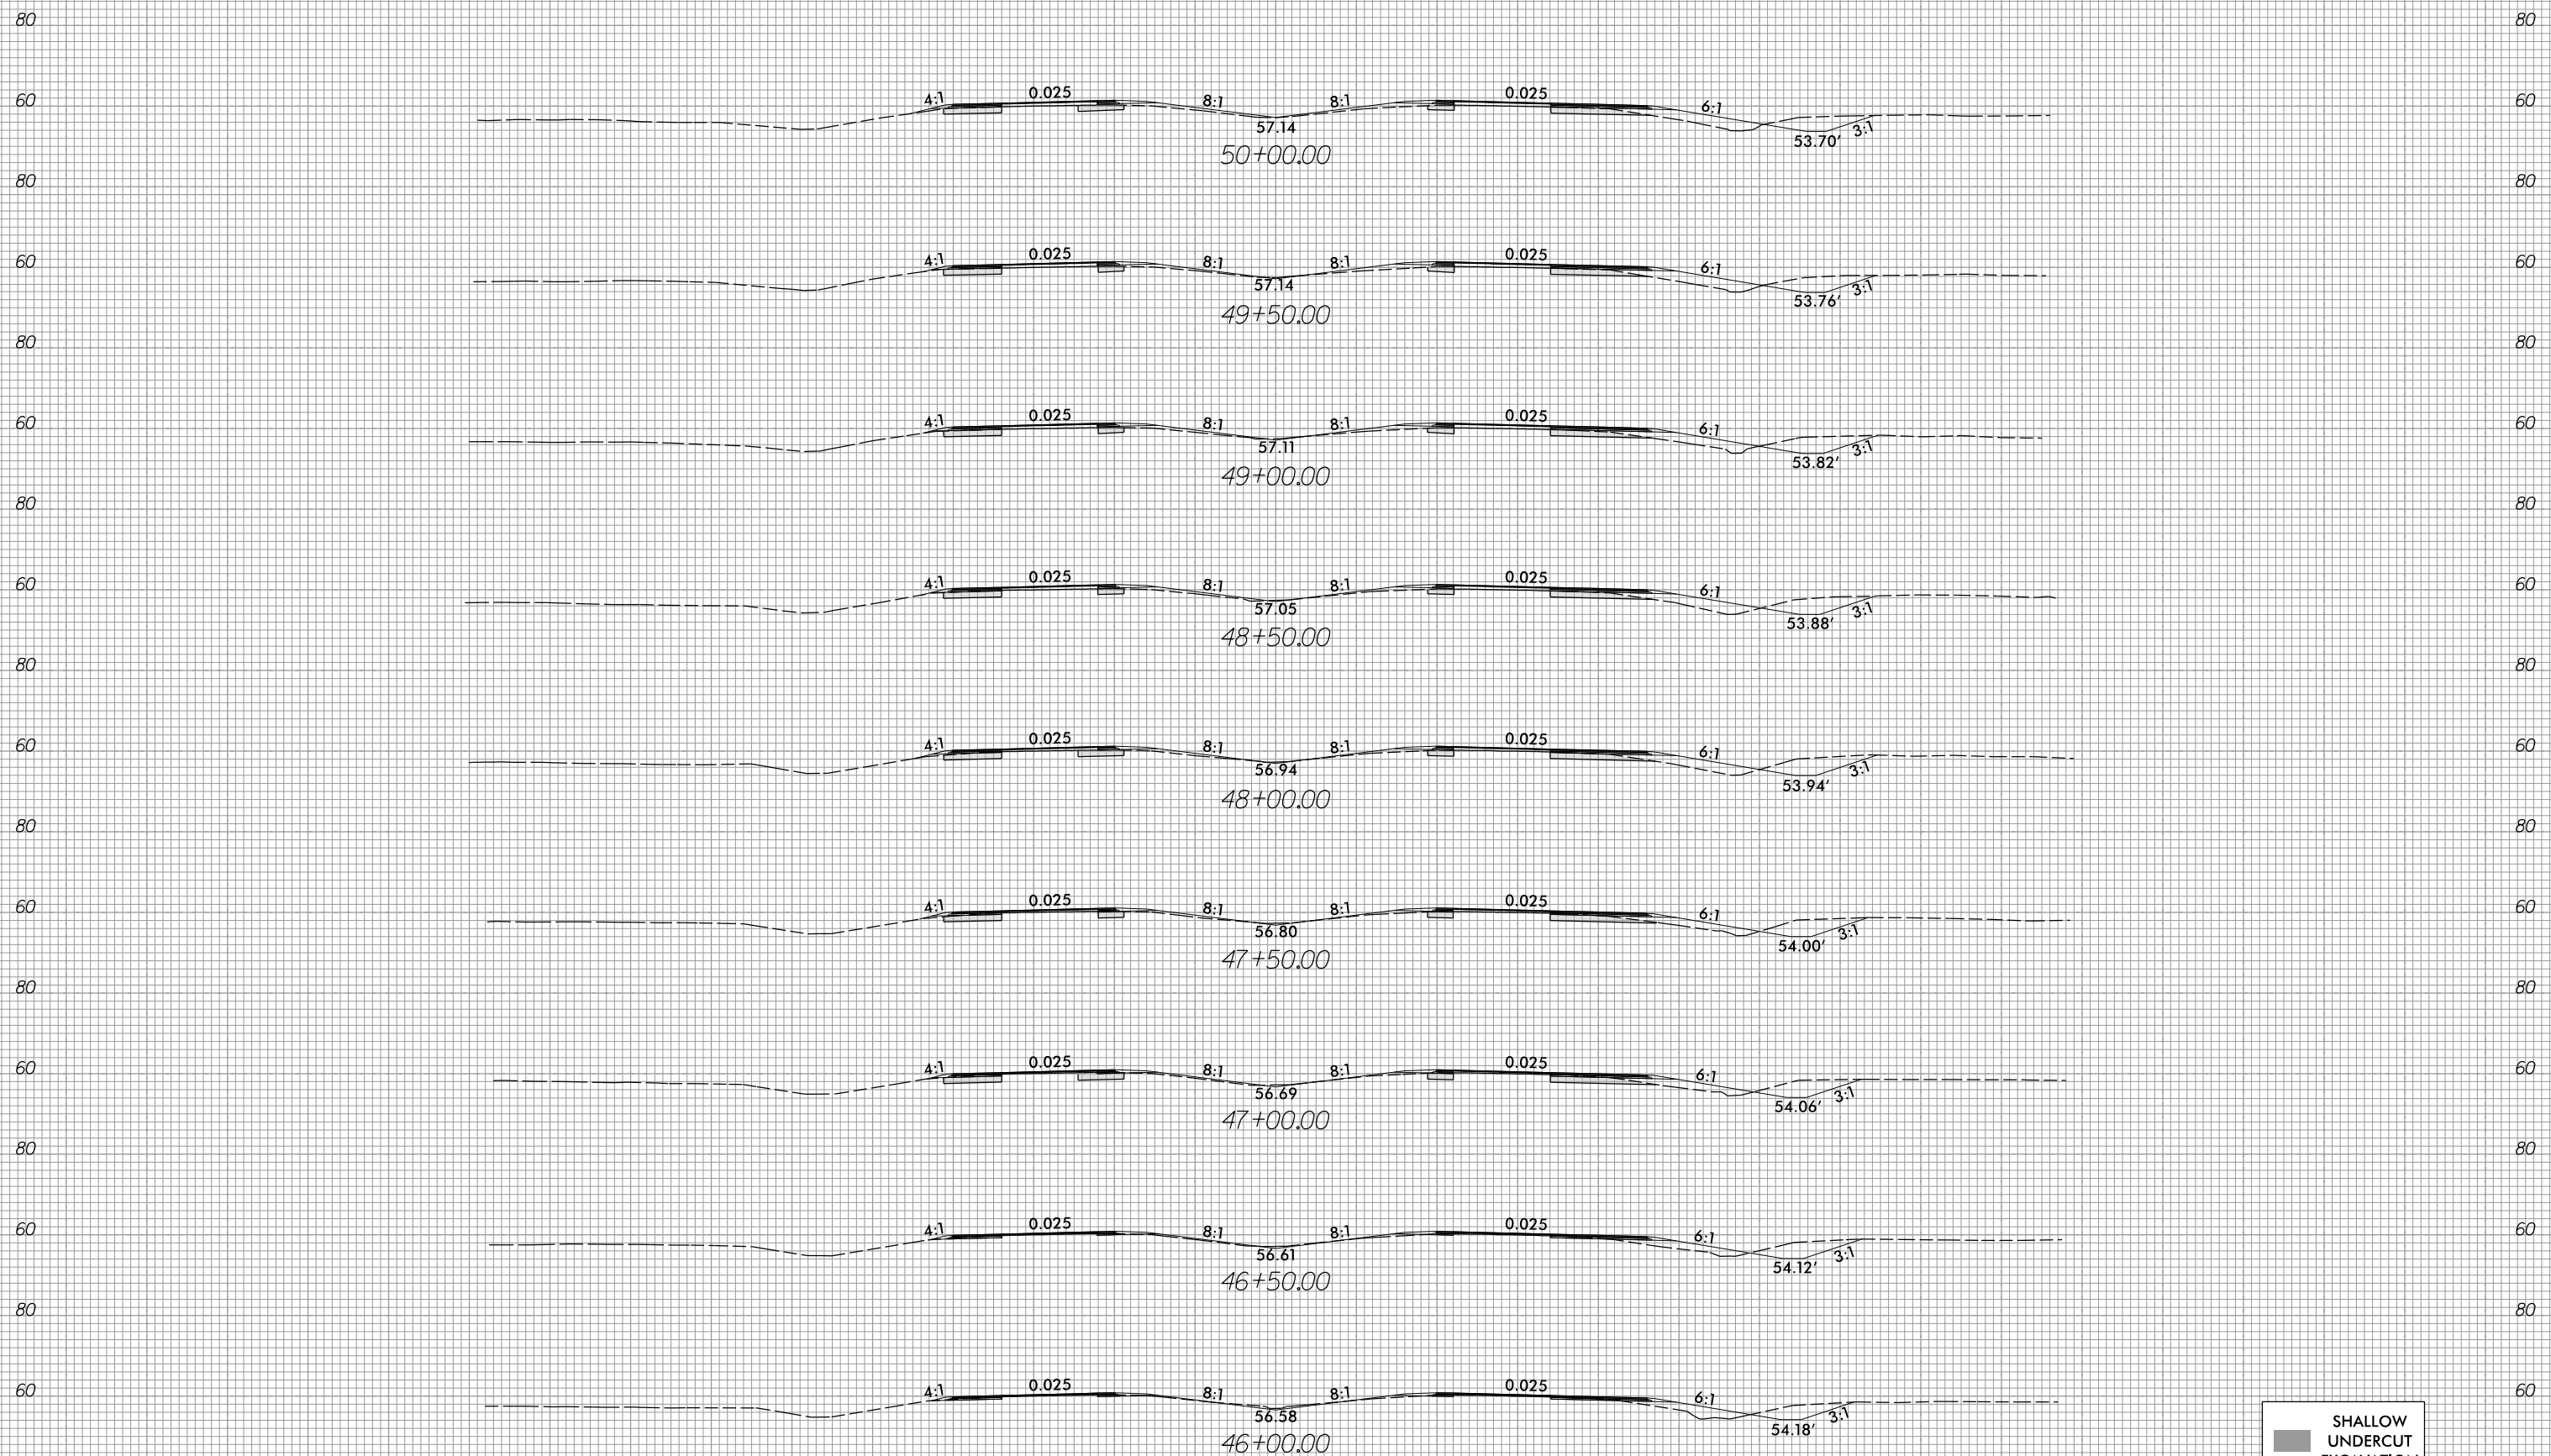

SHALLOW UNDERCUT EXCAVATION

2/15/2022
R:\Roadway\CorridorModeling\R5819_R5820_RDY_XPL_L.dgn
Grant, Augsburg

300 280 260 240 220 200 180 160 140 120 100 80 60 40 20 0 20 40 60 80 100 120 140 160 180 200 220 240 260 280 300