


6/23/16

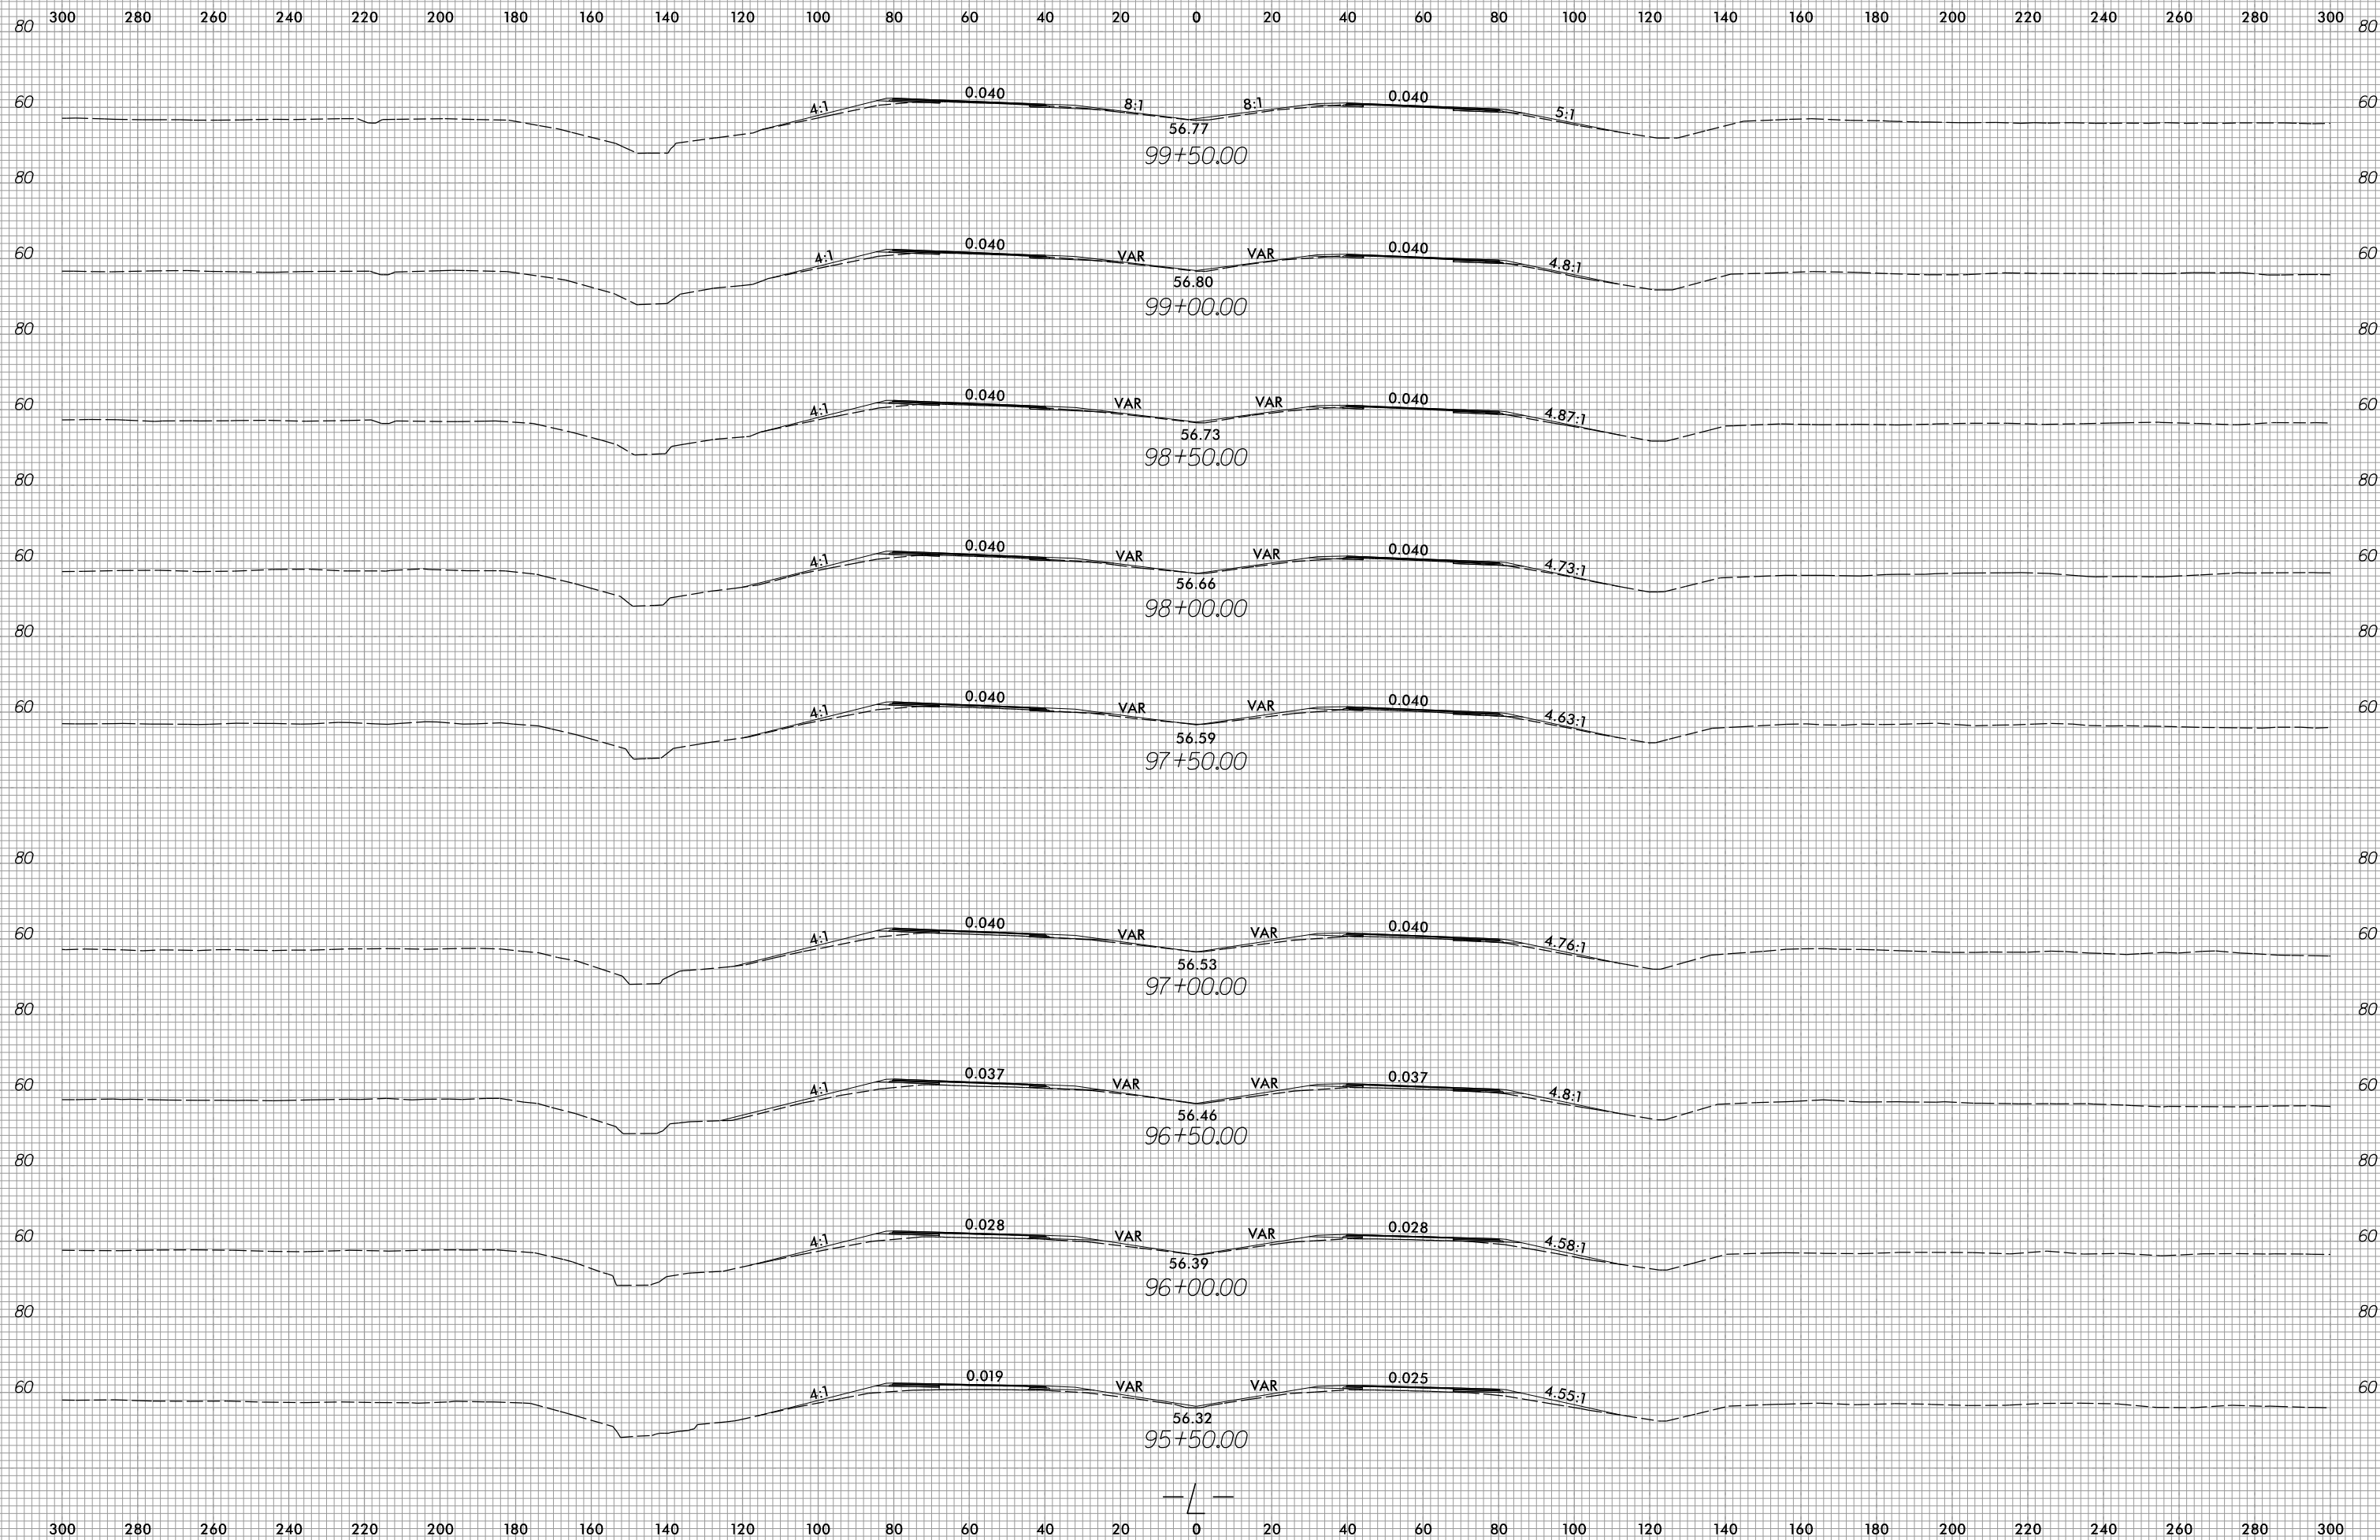

PROJ. REFERENCE NO.  
R-5819 / R-5820

SHEET NO.  
X-26



2/15/2022  
R:\Roadway\Corridor-Modeling\R5819\_R5820\_RDY\_XPL\_L.dgn  
Grant, Augsburg