



6/23/16

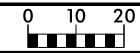

PROJ. REFERENCE NO.	SHEET NO.
R-5819 / R-5820	X-29

300 280 260 240 220 200 180 160 140 120 100 80 60 40 20 0 20 40 60 80 100 120 140 160 180 200 220 240 260 280 300

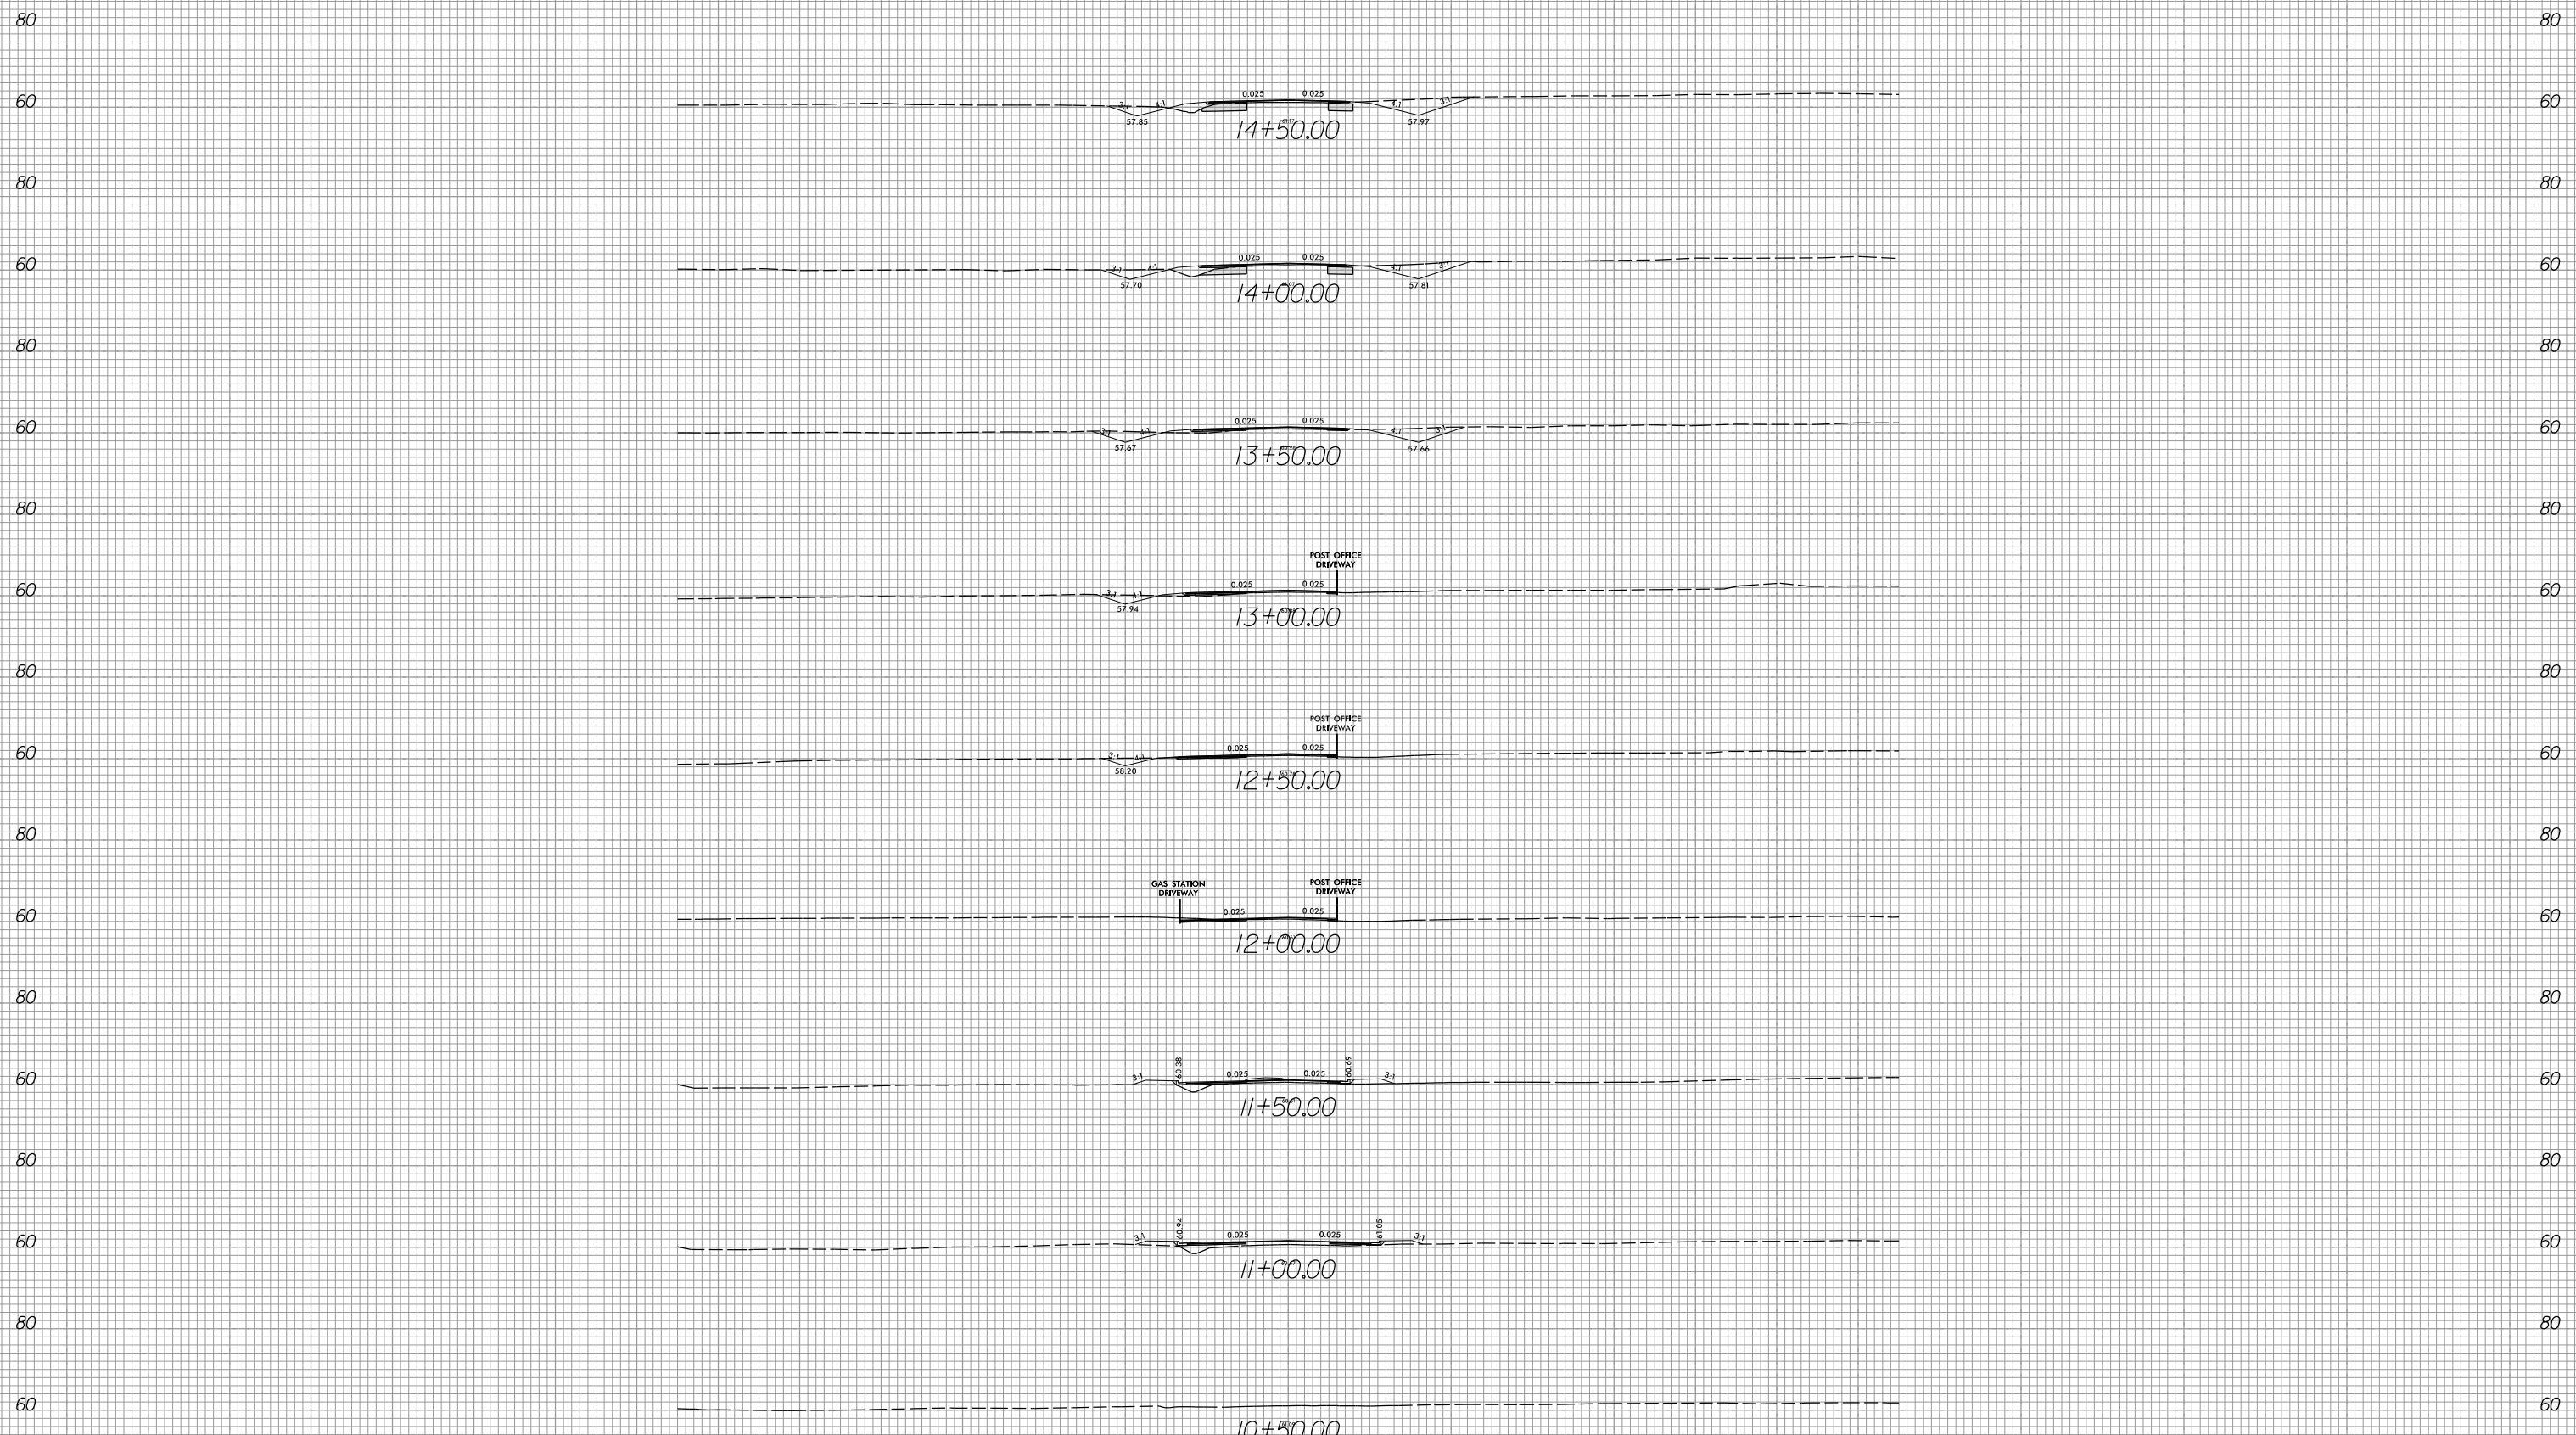

-Y/-

SHALLOW  
UNDERCUT  
EXCAVATION

2/15/2022  
R:\Roadway\Corridor\Mode Ling\RS819\_R5820\_RDY\_XPL\_Y1.dgn  
Grant.Augsburg

300 280 260 240 220 200 180 160 140 120 100 80 60 40 20 0 20 40 60 80 100 120 140 160 180 200 220 240 260 280 300