


6/23/16




PROJ. REFERENCE NO.
R-5819 / R-5820

SHEET NO.
X-43


150 140 130 120 110 100 90 80 70 60 50 40 30 20 10 0 10 20 30 40 50 60 70 80 90 100 110 120 130 140 150

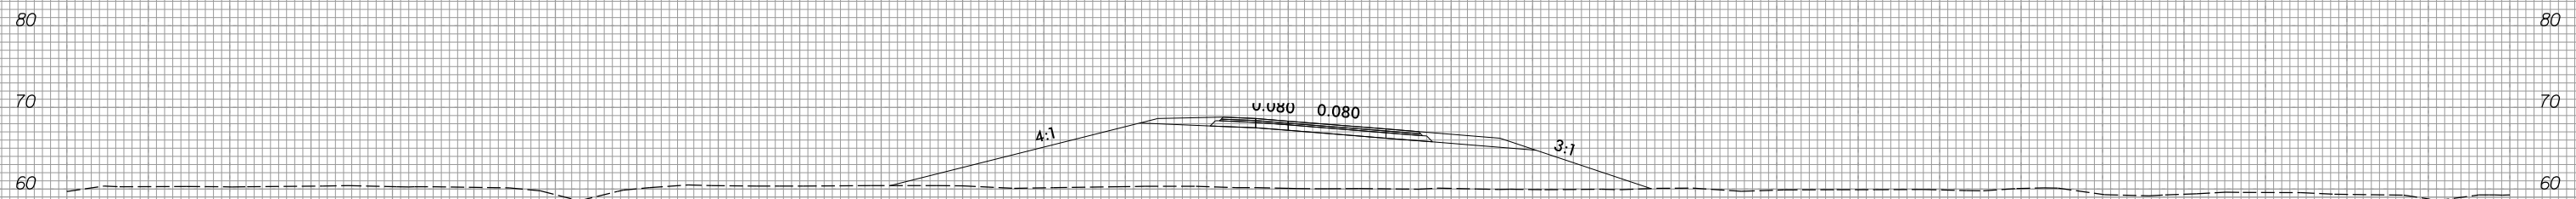


21+00.00

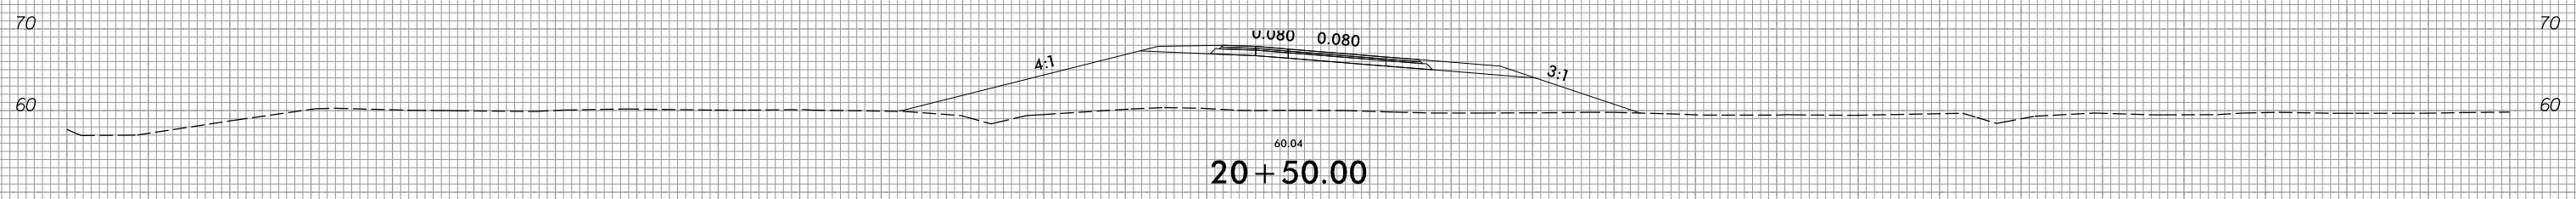


20+50.00

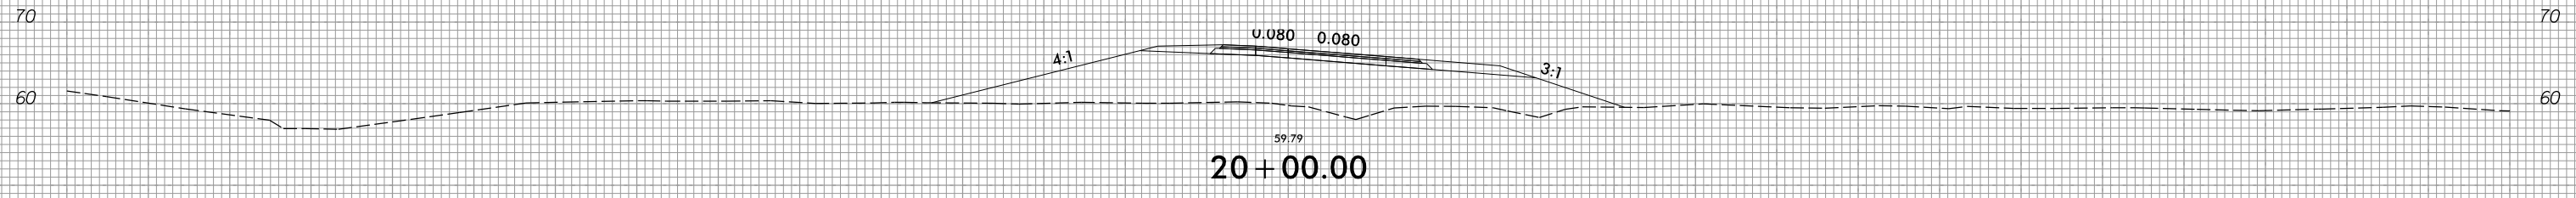


20+00.00

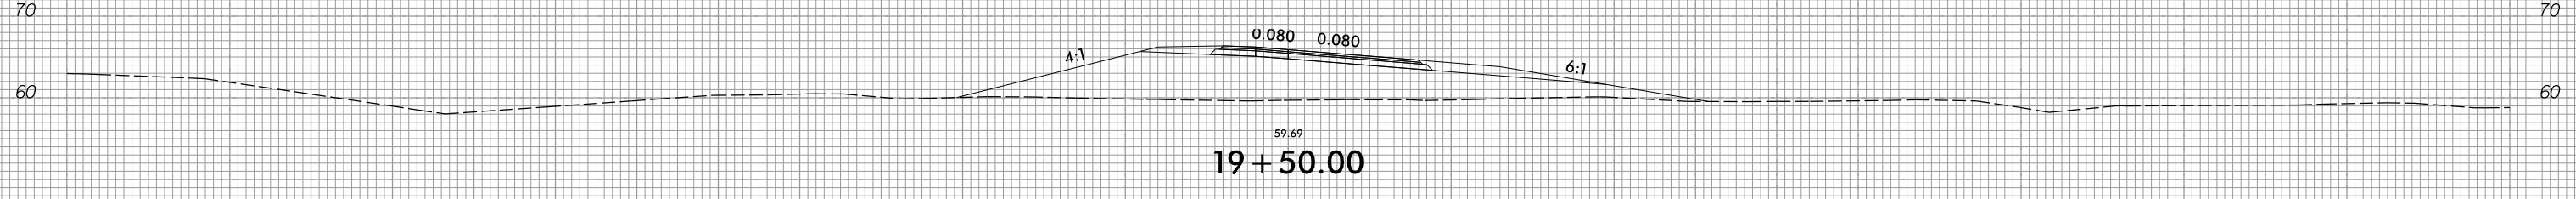

19+50.00

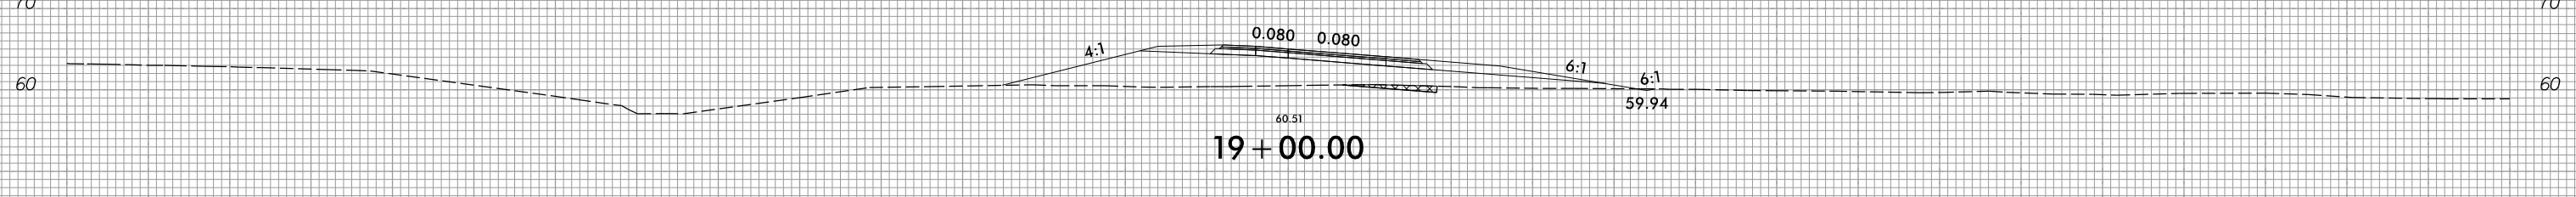

19+00.00

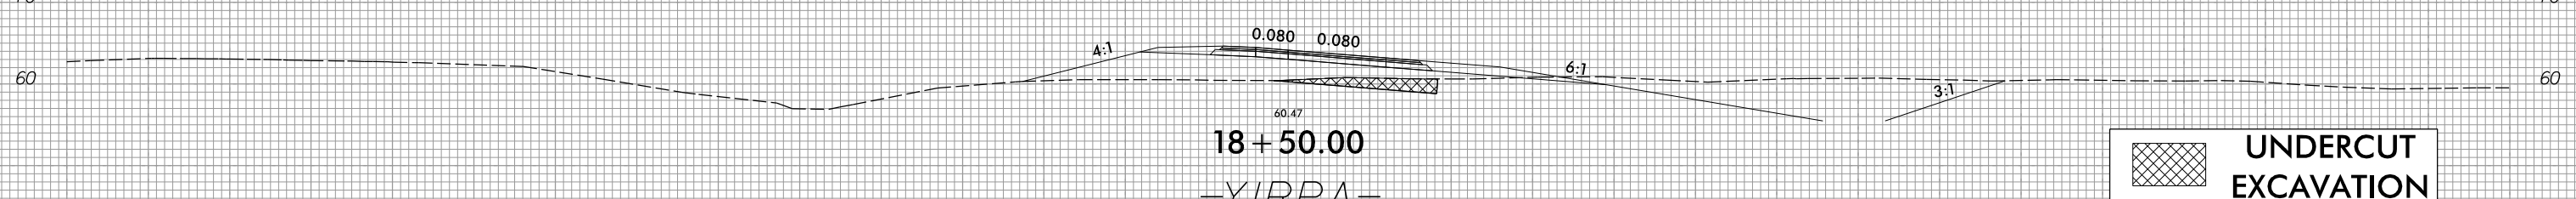

18+50.00

-YIRPA-

 UNDERCUT EXCAVATION

2/15/2022
R:\Roadway\CorridorMode\ling\RS819_R5820_RDY_XPL_YIRPA.dgn
Grant\Augsbury