





6/23/16



PROJ. REFERENCE NO.
R-5819 / R-5820

SHEET NO.
X-53

150 140 130 120 110 100 90 80 70 60 50 40 30 20 10 0 10 20 30 40 50 60 70 80 90 100 110 120 130 140 150

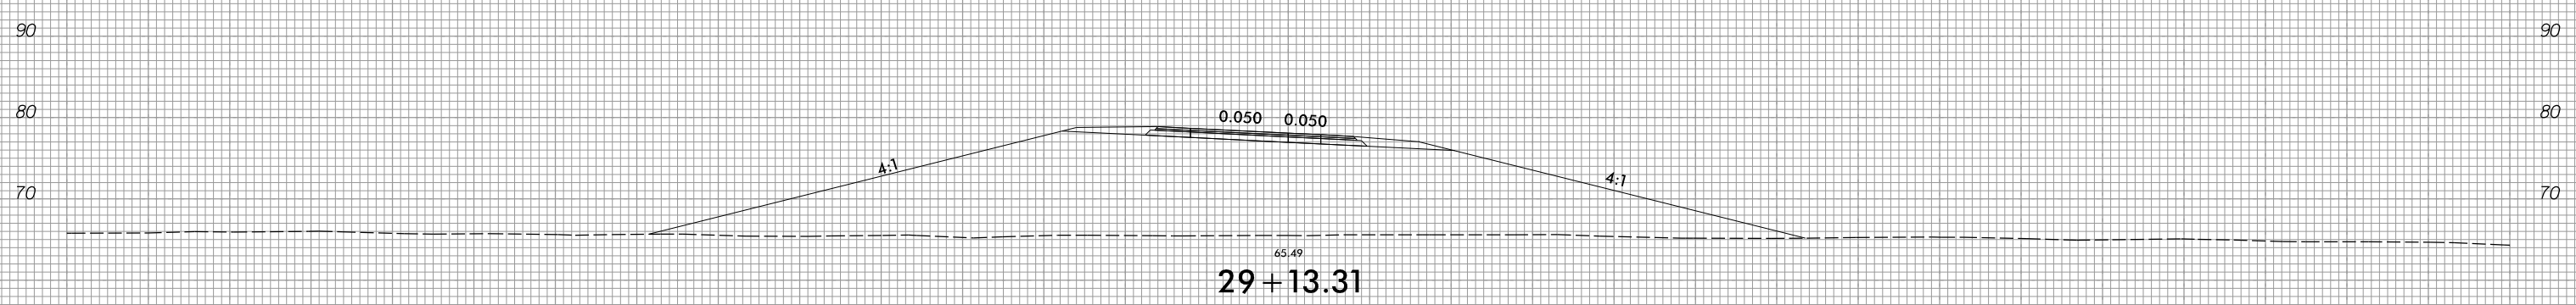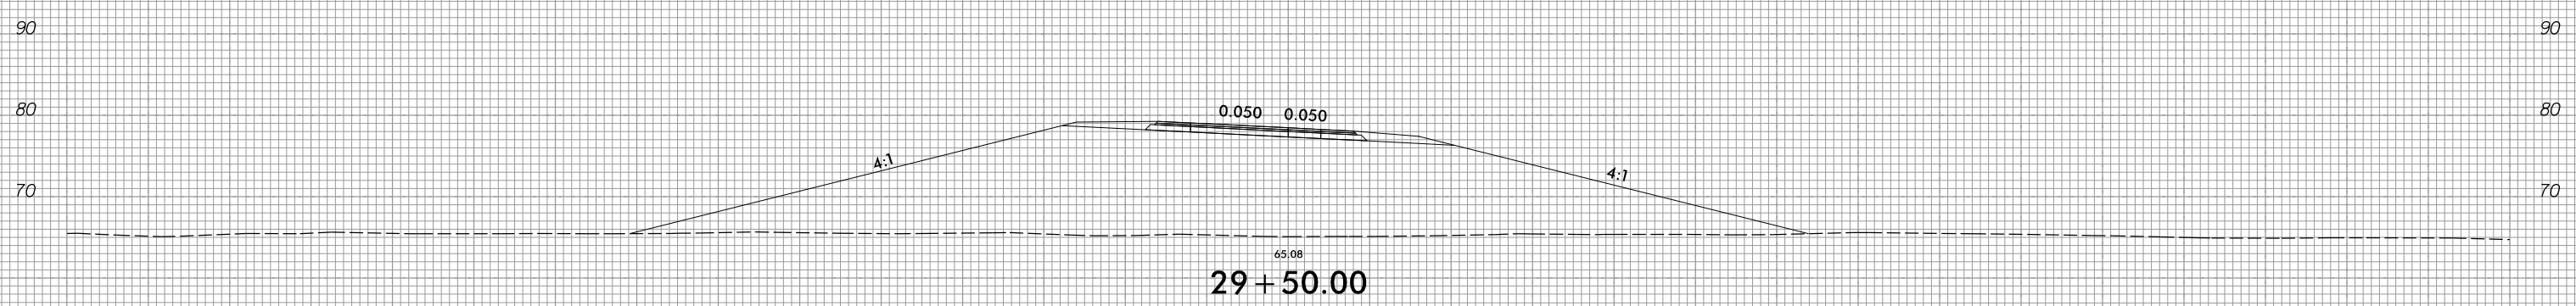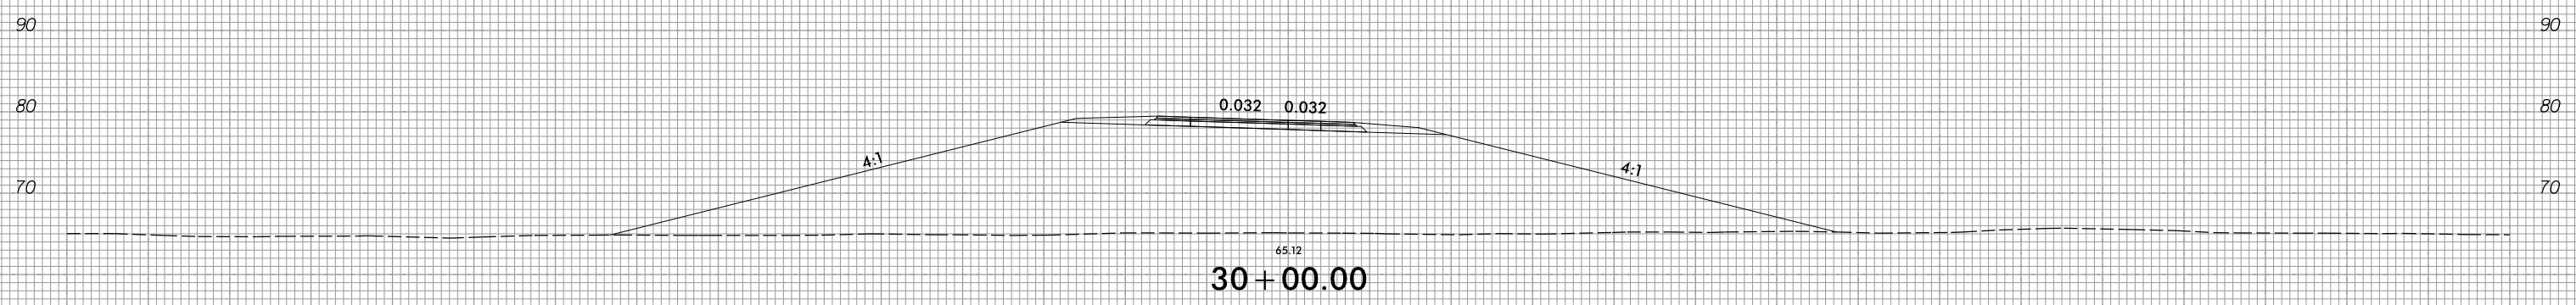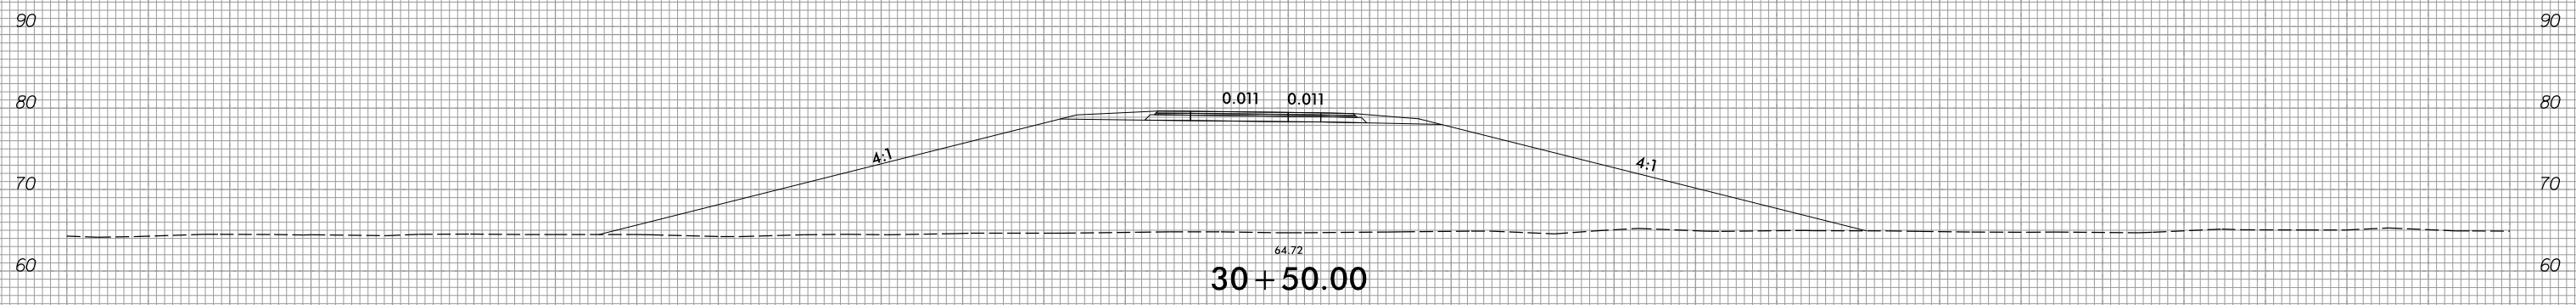

-YIRPB-

150 140 130 120 110 100 90 80 70 60 50 40 30 20 10 0 10 20 30 40 50 60 70 80 90 100 110 120 130 140 150

2/15/2022
R:\Roadway\Corridor-Modeling\R5819_R5820_RDY_XPL_YIRPB.dgn
Grant, Augsburg