


6/23/16



PROJ. REFERENCE NO.	R-5819 / R-5820
SHEET NO.	X-56

SHEET NO.	X-56
-----------	------

150 140 130 120 110 100 90 80 70 60 50 40 30 20 10 0 10 20 30 40 50 60 70 80 90 100 110 120 130 140 150

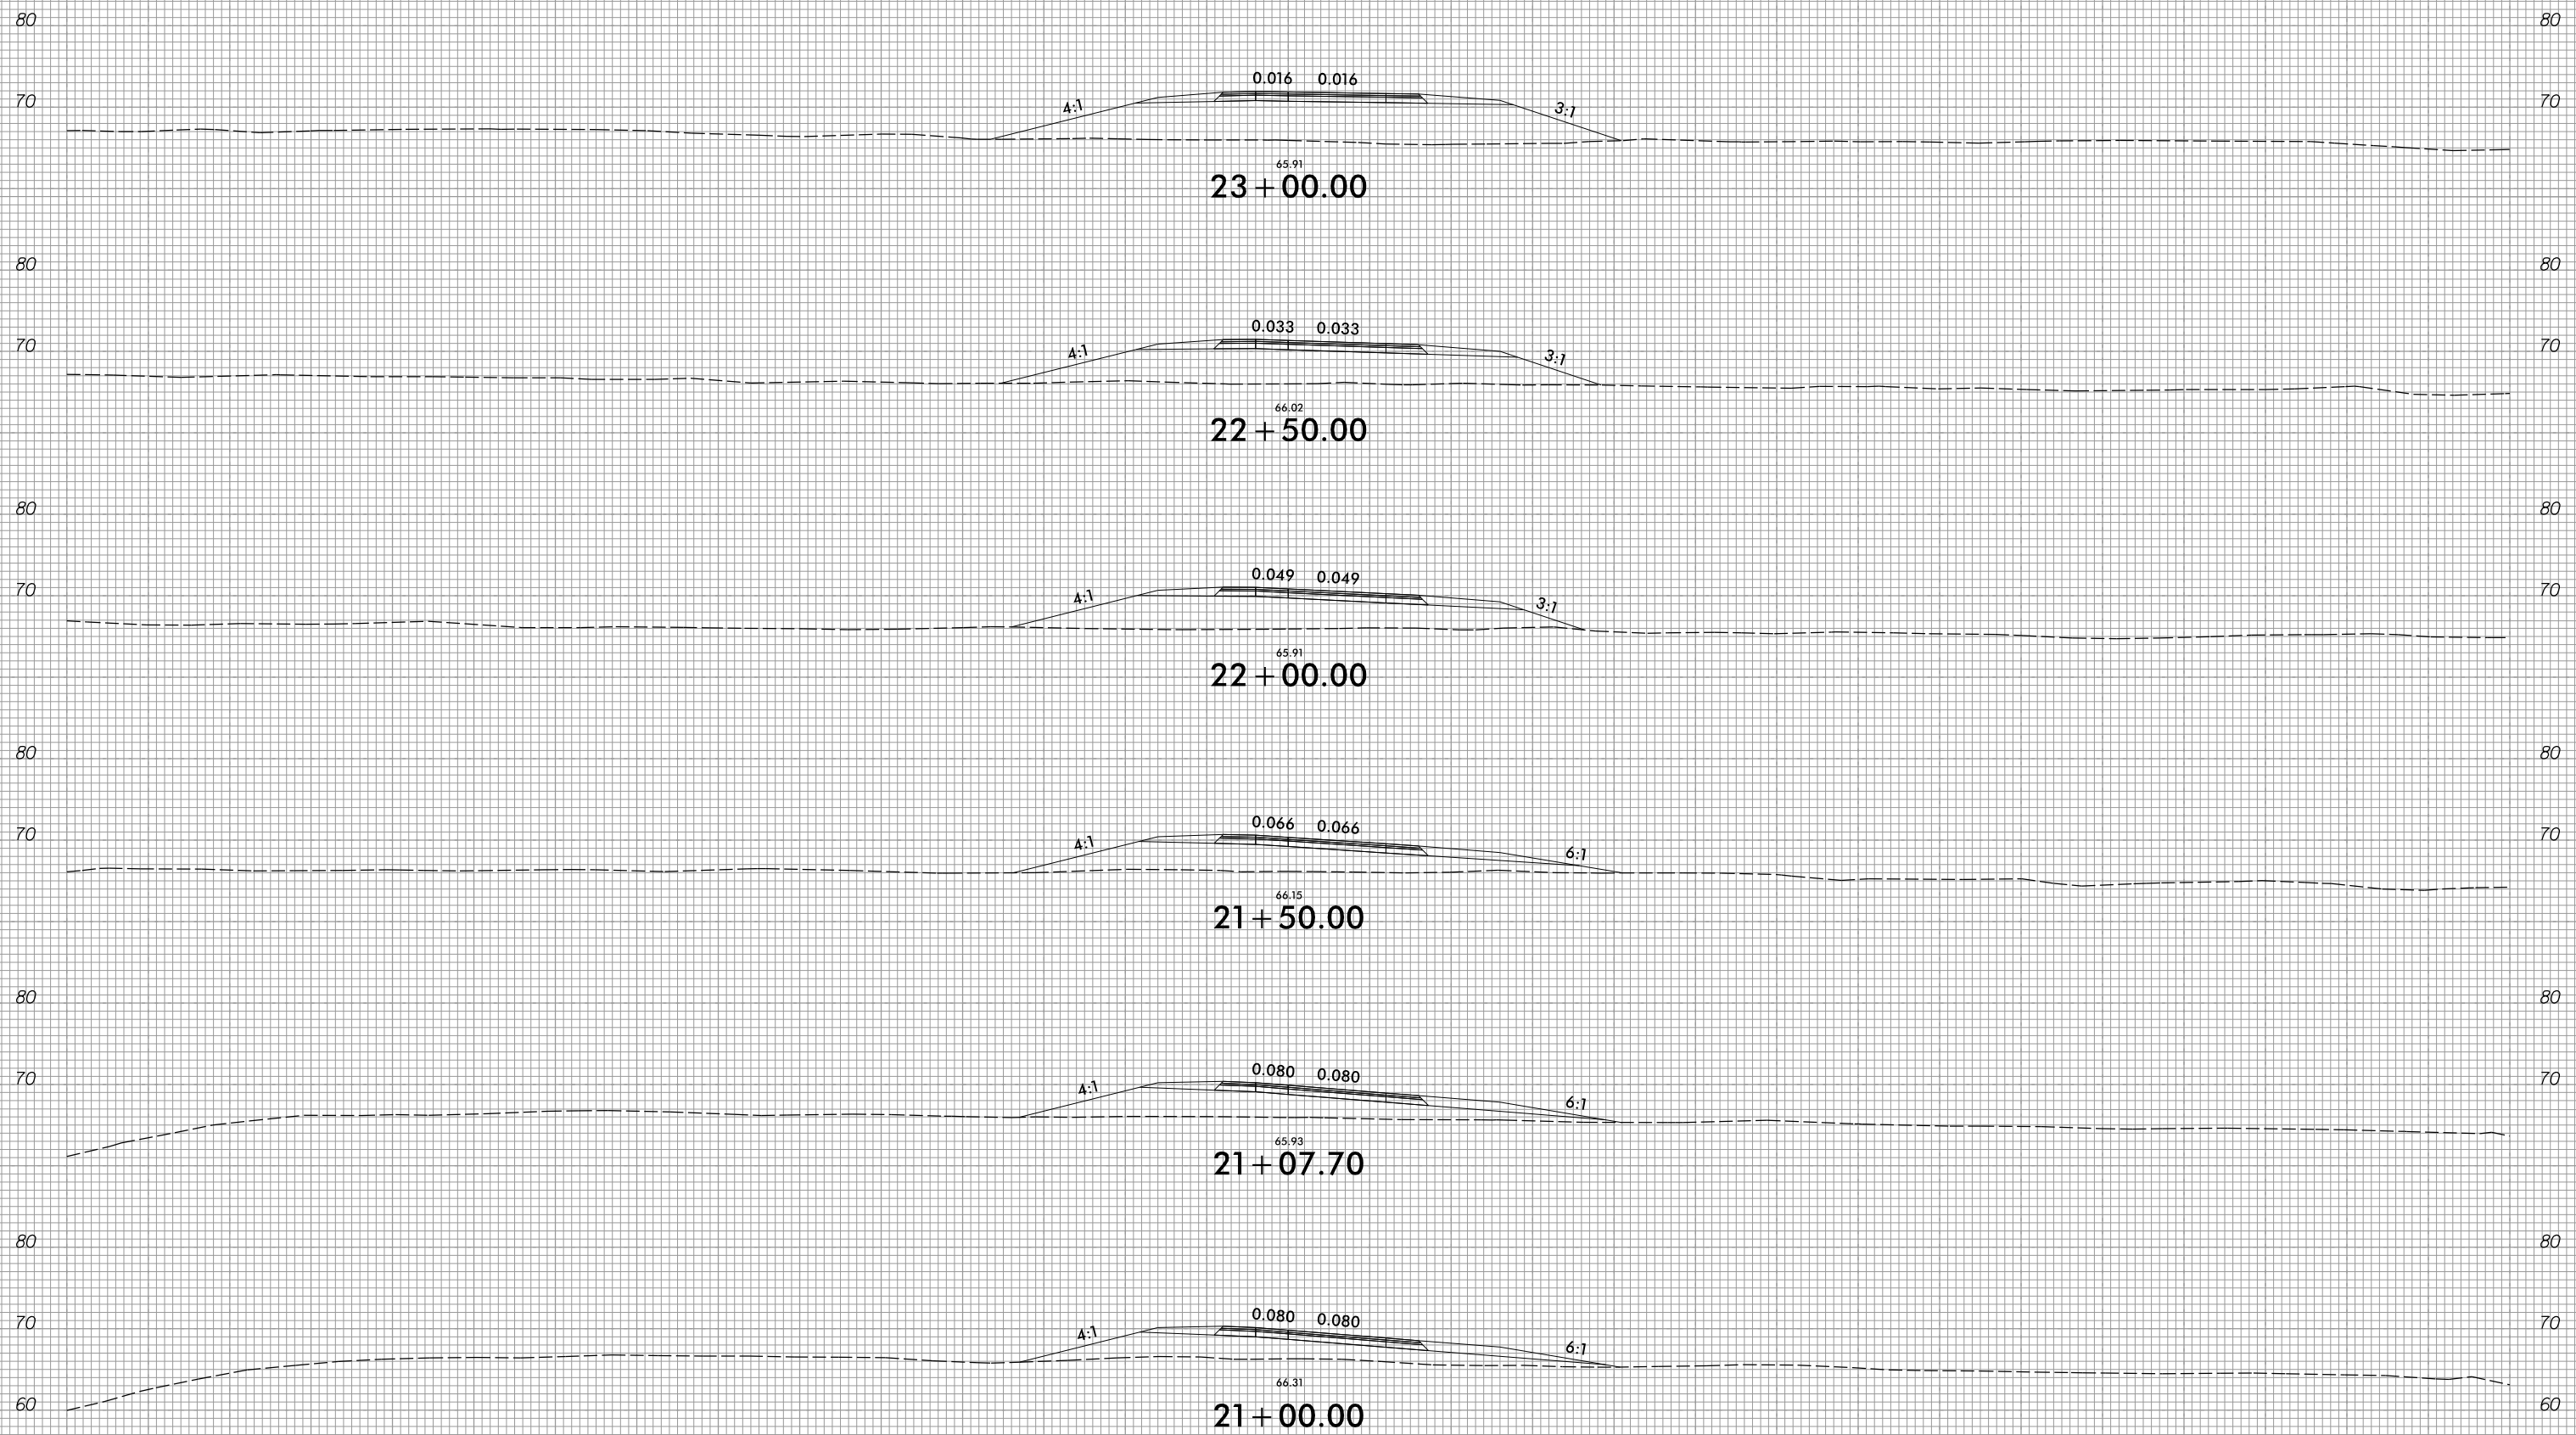

-YIRPC-

2/15/2022
 R:\Roadway\Corridor\Mode\ing\RS819_R5820_RDY_XPL_YIRPC.dgn
 Grant, Augsburg

150 140 130 120 110 100 90 80 70 60 50 40 30 20 10 0 10 20 30 40 50 60 70 80 90 100 110 120 130 140 150